





**Ground Floor Layouts**

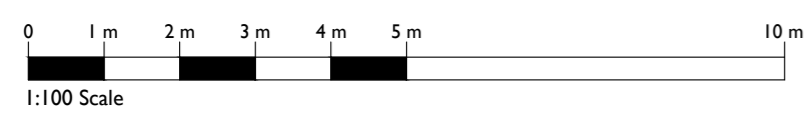

1:100 @ A1P



**Site/Block Plan**

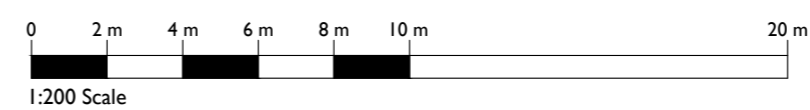

1:200 @ A1P




**Proposed 1800x840x1090mm Bike Store**



**First Floor Layouts**

1:100 @ A1P

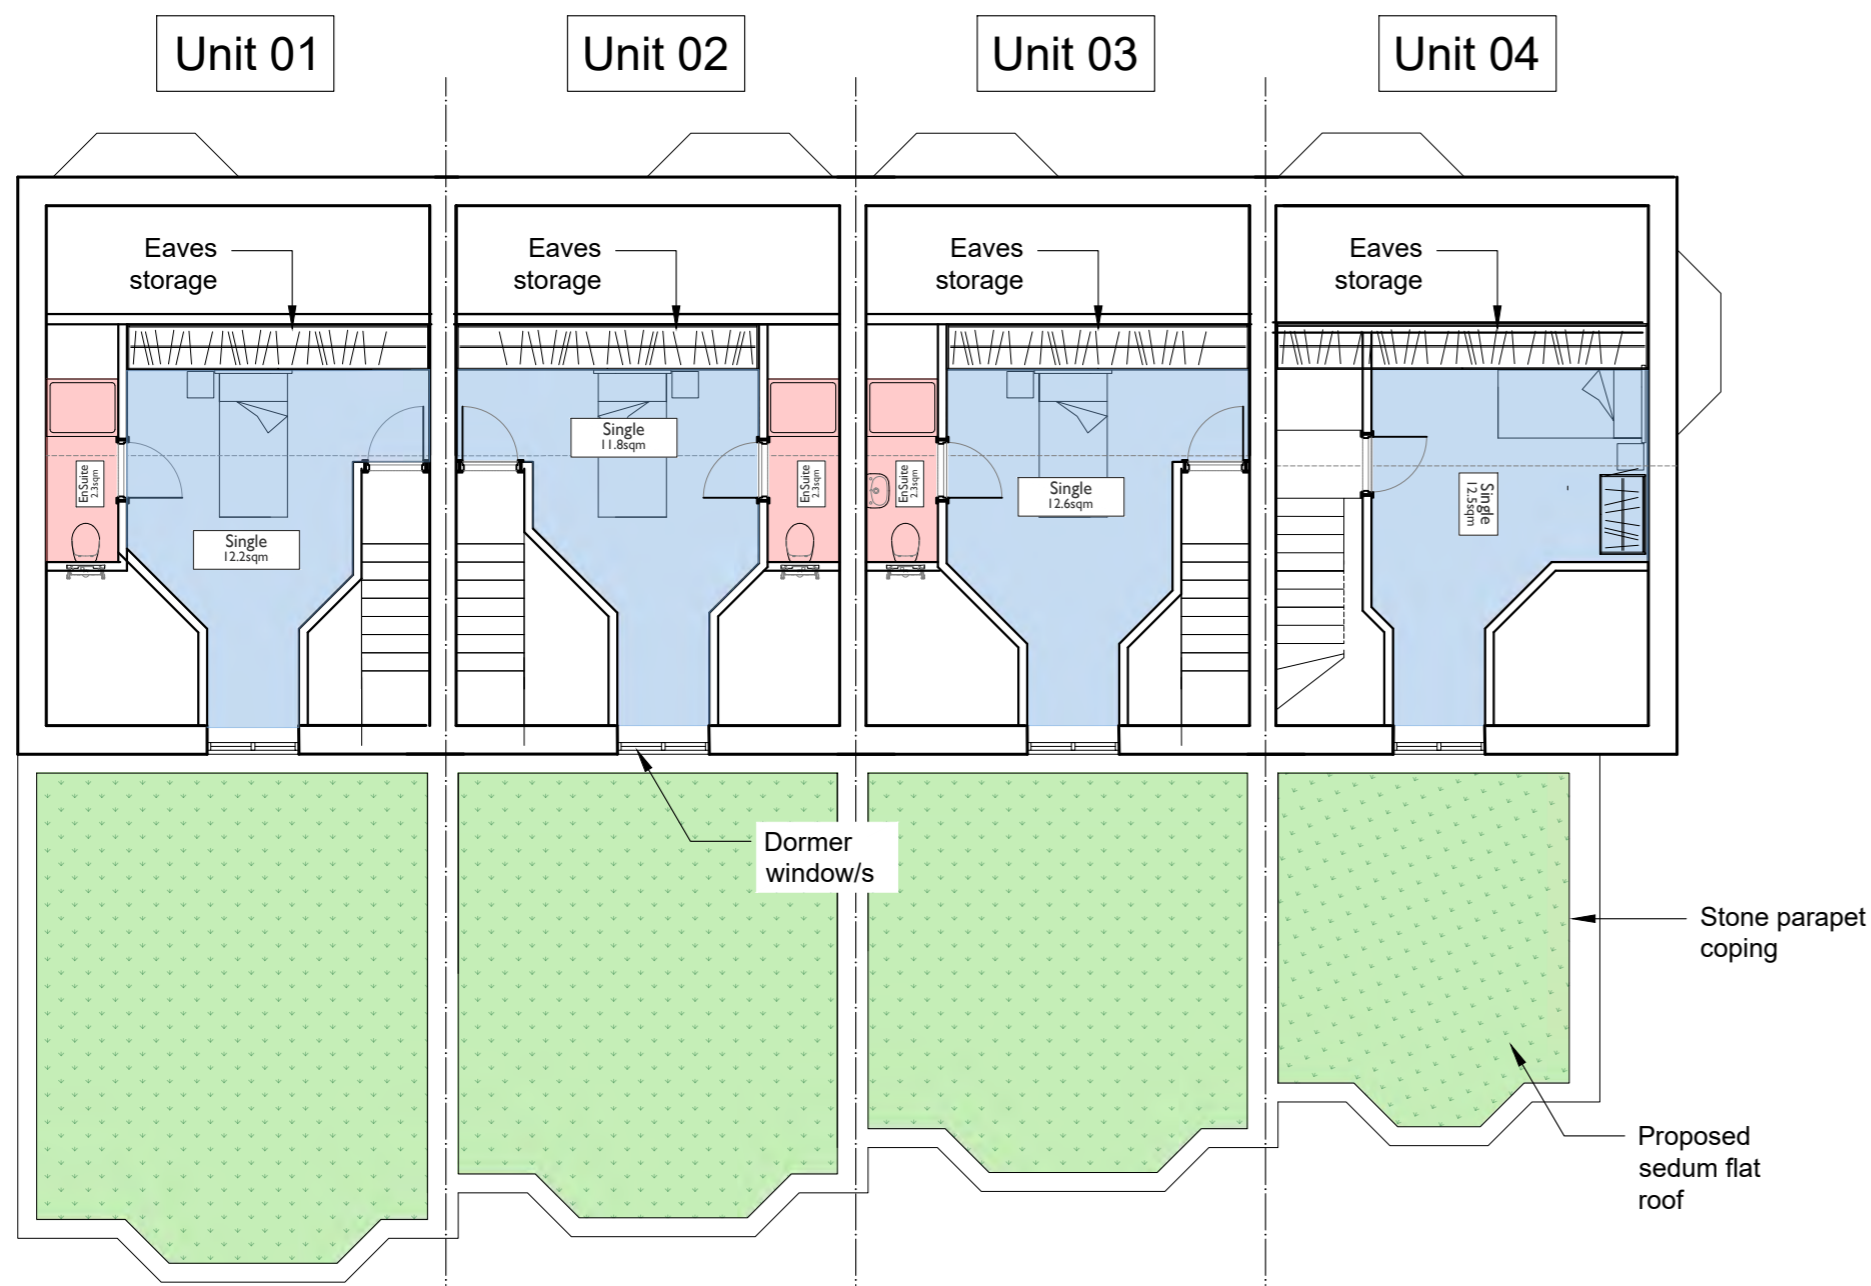

**Second Floor Layouts**

1:100 @ A1P

# ISSUED FOR PLANNING

TITLE  
ST MARGARET'S BUSINESS CENTRE

CLIENT  
SHEEN LANE DEVELOPMENTS LTD

DESCRIPTION  
Proposed Layouts

| date:    | scale:      | project: | drawing: | revision: |
|----------|-------------|----------|----------|-----------|
| AUG 2020 | 1:100 @ A1P |          | P-001    | C         |

**SILVERLINE ARCHITECTS**

EMAIL: [INFO@SILVERLINEARCHITECTS.COM](mailto:INFO@SILVERLINEARCHITECTS.COM)

ALL DRAWINGS TO BE CHECKED ON SITE. ANY DISCREPANCY BETWEEN THIS DRAWING AND OTHER INFORMATION IS TO BE REFERRED TO SILVERLINE ARCHITECTS. THIS DRAWING IS COPYRIGHT.