


Strathmore Centre, Strathmore Rd, Teddington Play Area Proposals

Notes:
 All equipment, surfacing and structures to be installed in line with BS EN1176 and BS EN1177 and to receive a post installation RoSPA inspection prior to opening of facility.
 Entrance to have signage outlining no dogs allowed, the use of the facility, management responsibility and emergency contact details.
 Play equipment to be installed in line with suppliers recommendations. As supplied by (or similar):
 Kompan
 21 Roebuck Way
 Knowlhill
 Milton Keynes, NK5 8HL

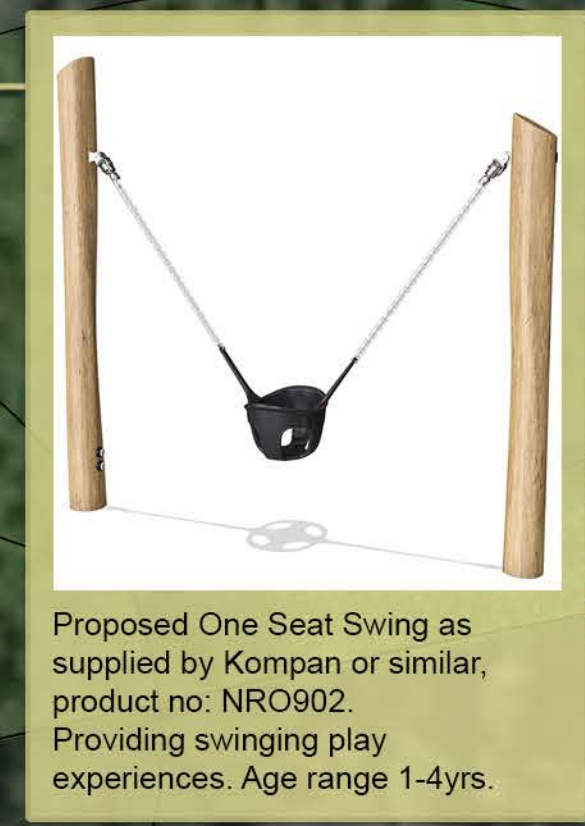

| | | | |
|-----|----------|------------------|-------|
| B | 15.09.20 | Layout revisions | IN |
| A | 03.08.20 | LPA comments | IN |
| Rev | Date | Details | Drawn |

ACD ENVIRONMENTAL
 HEAD OFFICE
 Rodbourne Rail Business Centre, Grange Lane,
 Malmesbury, SN16 0ES
 Tel: 01666 825646
 Courtyard House, Mill Lane, Godalming,
 GU7 1EY
 Tel: 01483 425714
 Crescent House, Yonge Close, Eastleigh,
 SO50 9SX
 Tel: 02382 026300
 email: mail@acdenv.co.uk
 www.acdenvironmental.co.uk

PA Housing
 scheme: Strathmore Centre,
 Teddington
 client: PA Housing
 drawing: Play Area Proposals
 date: Apr. 2019
 scale: 1:100@A2
 drawing no: LIV22443 20B
 drawn: IN checked: HCS

Image supplied by Google Earth
 Accessed 29 April 2019

Copyright of ACD Environmental Ltd. All rights described in Chapter IV of the Copyright, Designs and Patents Act 1988 have been generally asserted. 2011. Copyright of this plan remains with ACD until all fees have been paid in full.