






1 Bay Study - Elevation
1 : 50

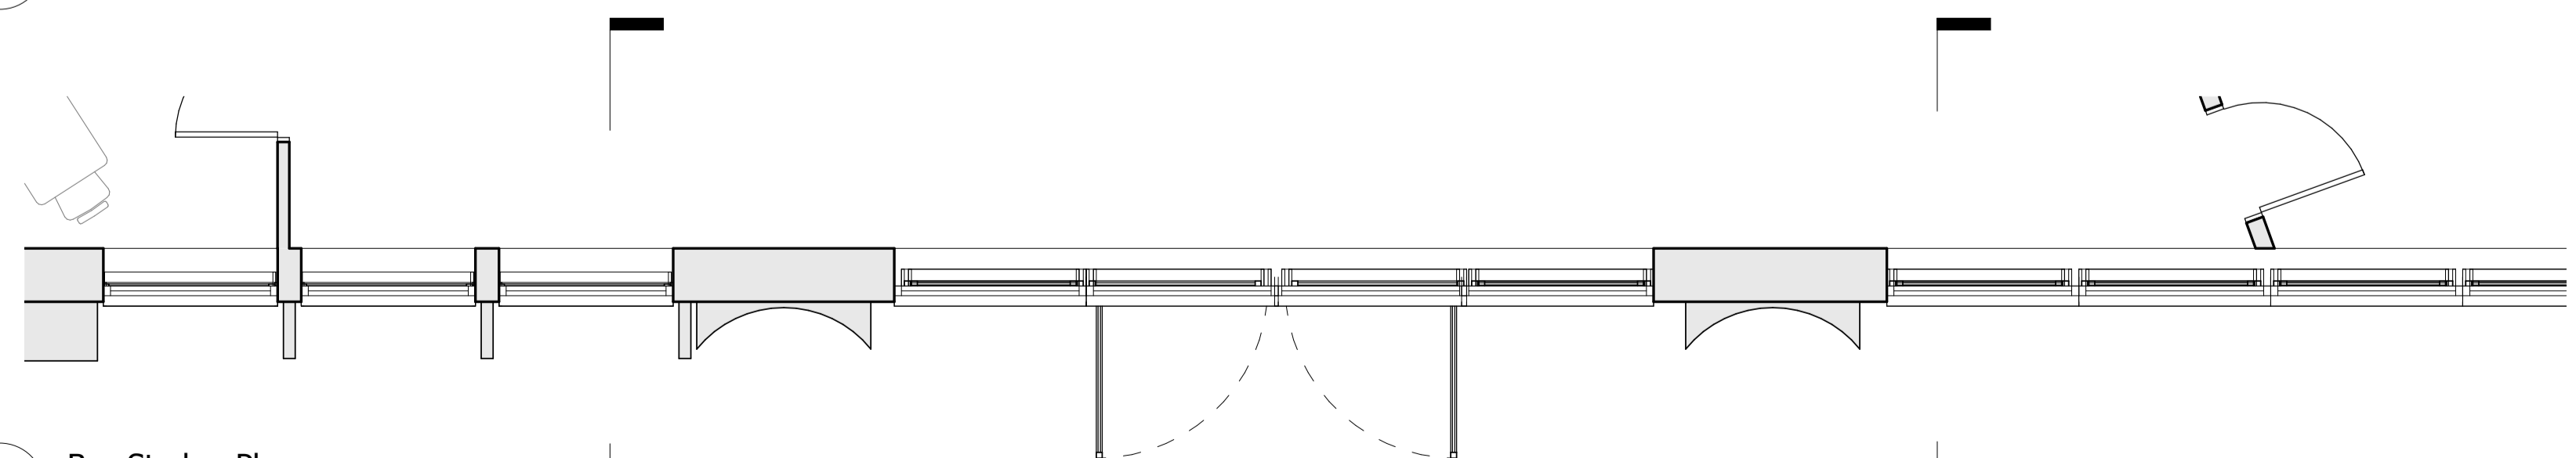

2 Bay Study - Plan
1 : 50

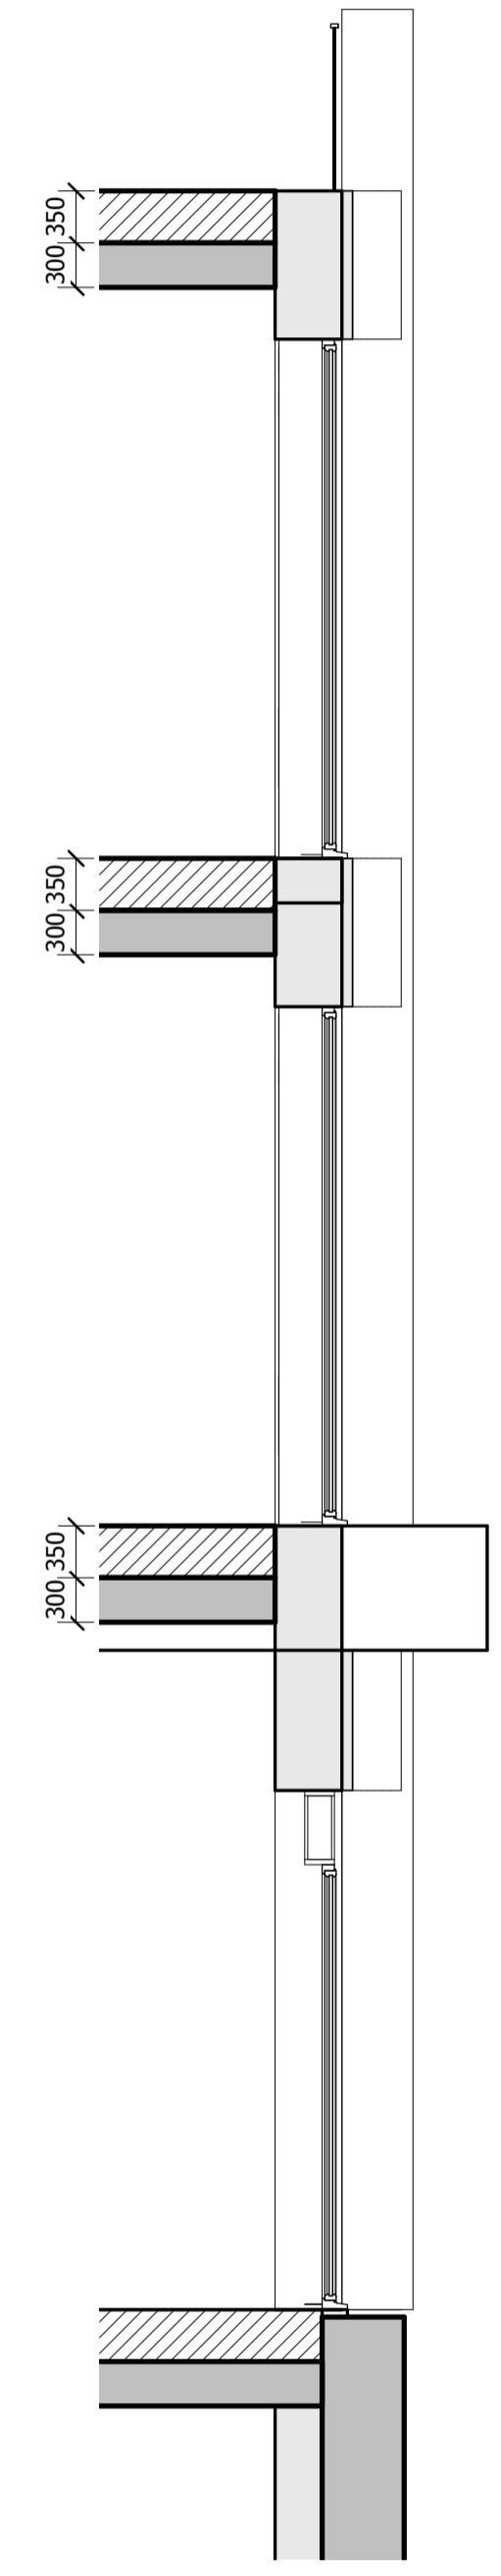


3 Bay Study - Section 01
1 : 50

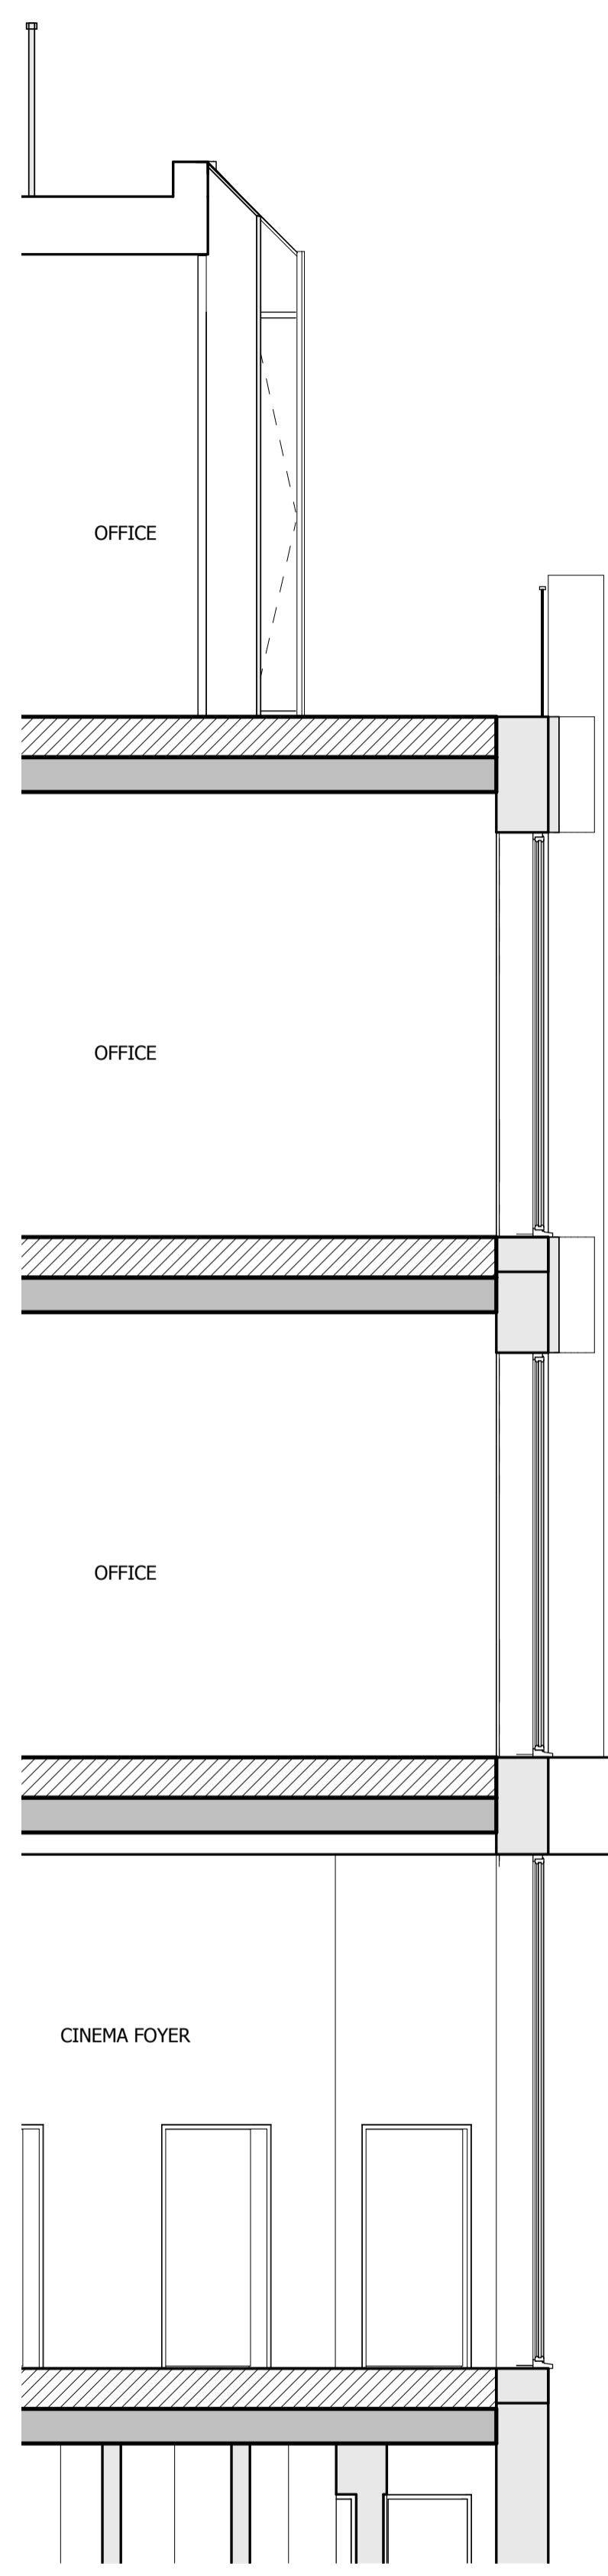

4 Bay Study - Section 02
1 : 50

NOTES:
DO NOT SCALE FROM THIS DRAWING. ALL DIMENSIONS TO BE CHECKED ON SITE. ALL OMISSIONS AND DISCREPANCIES TO BE REPORTED TO THE ARCHITECT IMMEDIATELY.
ALL RIGHTS RESERVED. THIS WORK IS COPYRIGHT AND CANNOT BE REPRODUCED OR COPIED OR MODIFIED IN ANY FORM OR BY ANY MEANS, GRAPHIC ELECTRONIC OR MECHANICAL, INCLUDING PHOTOCOPIING WITHOUT THE WRITTEN PERMISSION OF SQUIRE AND PARTNERS ARCHITECTS.

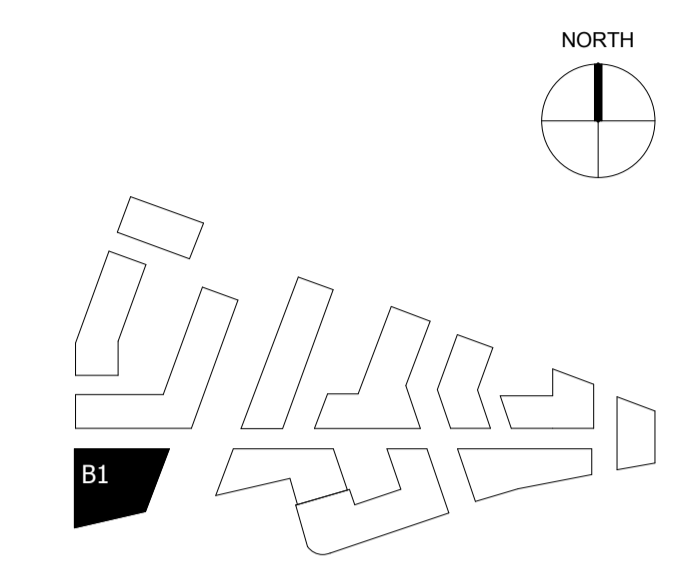

- KEY**
- 01. BRICK WALLS
 - 02. METAL CLAD ROOF
 - 03. HORIZONTAL CONCRETE BAND
 - 04. CLEAR GLAZING WITH GREY PPC ALUMINIUM FRAMES
 - 05. CLEAR GLAZING WITH BRONZE ANODIZED ALUMINIUM FRAMES
 - 06. GLASS BALUSTRADE
 - 07. METAL BALUSTRADE
 - 08. TEXTURED BRICK DETAIL
 - 09. PROFILED METAL CLADDING
 - 10. BRONZE ANODIZED ALUMINIUM PROFILE
 - 11. COLOURED MOSAIC TILES
 - 12. BRONZE ANODIZED ALUMINIUM CLADDING
 - 13. PRE-CAST CONCRETE CLADDING
 - 14. DECORATIVE FRIEZE
 - 15. ANODIZED ALUMINIUM VENTILATION GRILLS
 - 16. BRASS ANODIZED ALUMINIUM PROFILE
 - 17. CURTAIN WALL
 - 18. PRE-CAST FLUTED CONCRETE CLADDING
 - 19. BILLBOARD

Revision description	Date	Check	Rev
REVISED B01 CINEMA DESIGN	28/09/20	BJ	D
GLA SUBMISSION	27/04/20	BJ	C
DRAFT GLA SUBMISSION	24/01/20	KH	B
FINAL DRAFT PLANNING APPLICATION	21/10/19	KH	A
LEGAL REVIEW	13/09/19	KH	-

SQUIRE & PARTNERS
The Department Store
248 Ferndale Road London SW9 8FR
T: 020 7278 5555 F: 020 7239 0495

info@squireandpartners.com
www.squireandpartners.com

Project
Stag Brewery
Richmond

Drawing
CINEMA BAY STUDY ELEVATION

Drawn	Date	Scale
NSh	13/09/19	1 : 50
Job Number	Drawing number	Revision
18125	C645_Z1_E_01_008	D