
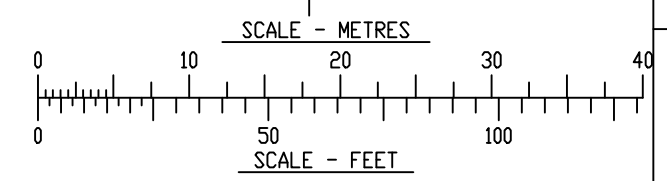
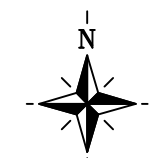


DO NOT SCALE FROM THIS DRAWING. ALL DIMENSIONS TO BE CHECKED ON SITE. ANY DISCREPANCIES MUST BE REPORTED TO THE ARCHITECT FOR VERIFICATION PRIOR TO COMMENCEMENT OF THE EFFECTED WORKS. IF IN DOUBT ASK. THIS DRAWING IS COPYRIGHT.

Rev No	Date	Revision note
P1	10th Dec '10	PRELIMINARY ISSUE
P2	13th Dec '10	PORTAL ISSUE

A
B
C
D
E
F

A
B
C
D
E
F

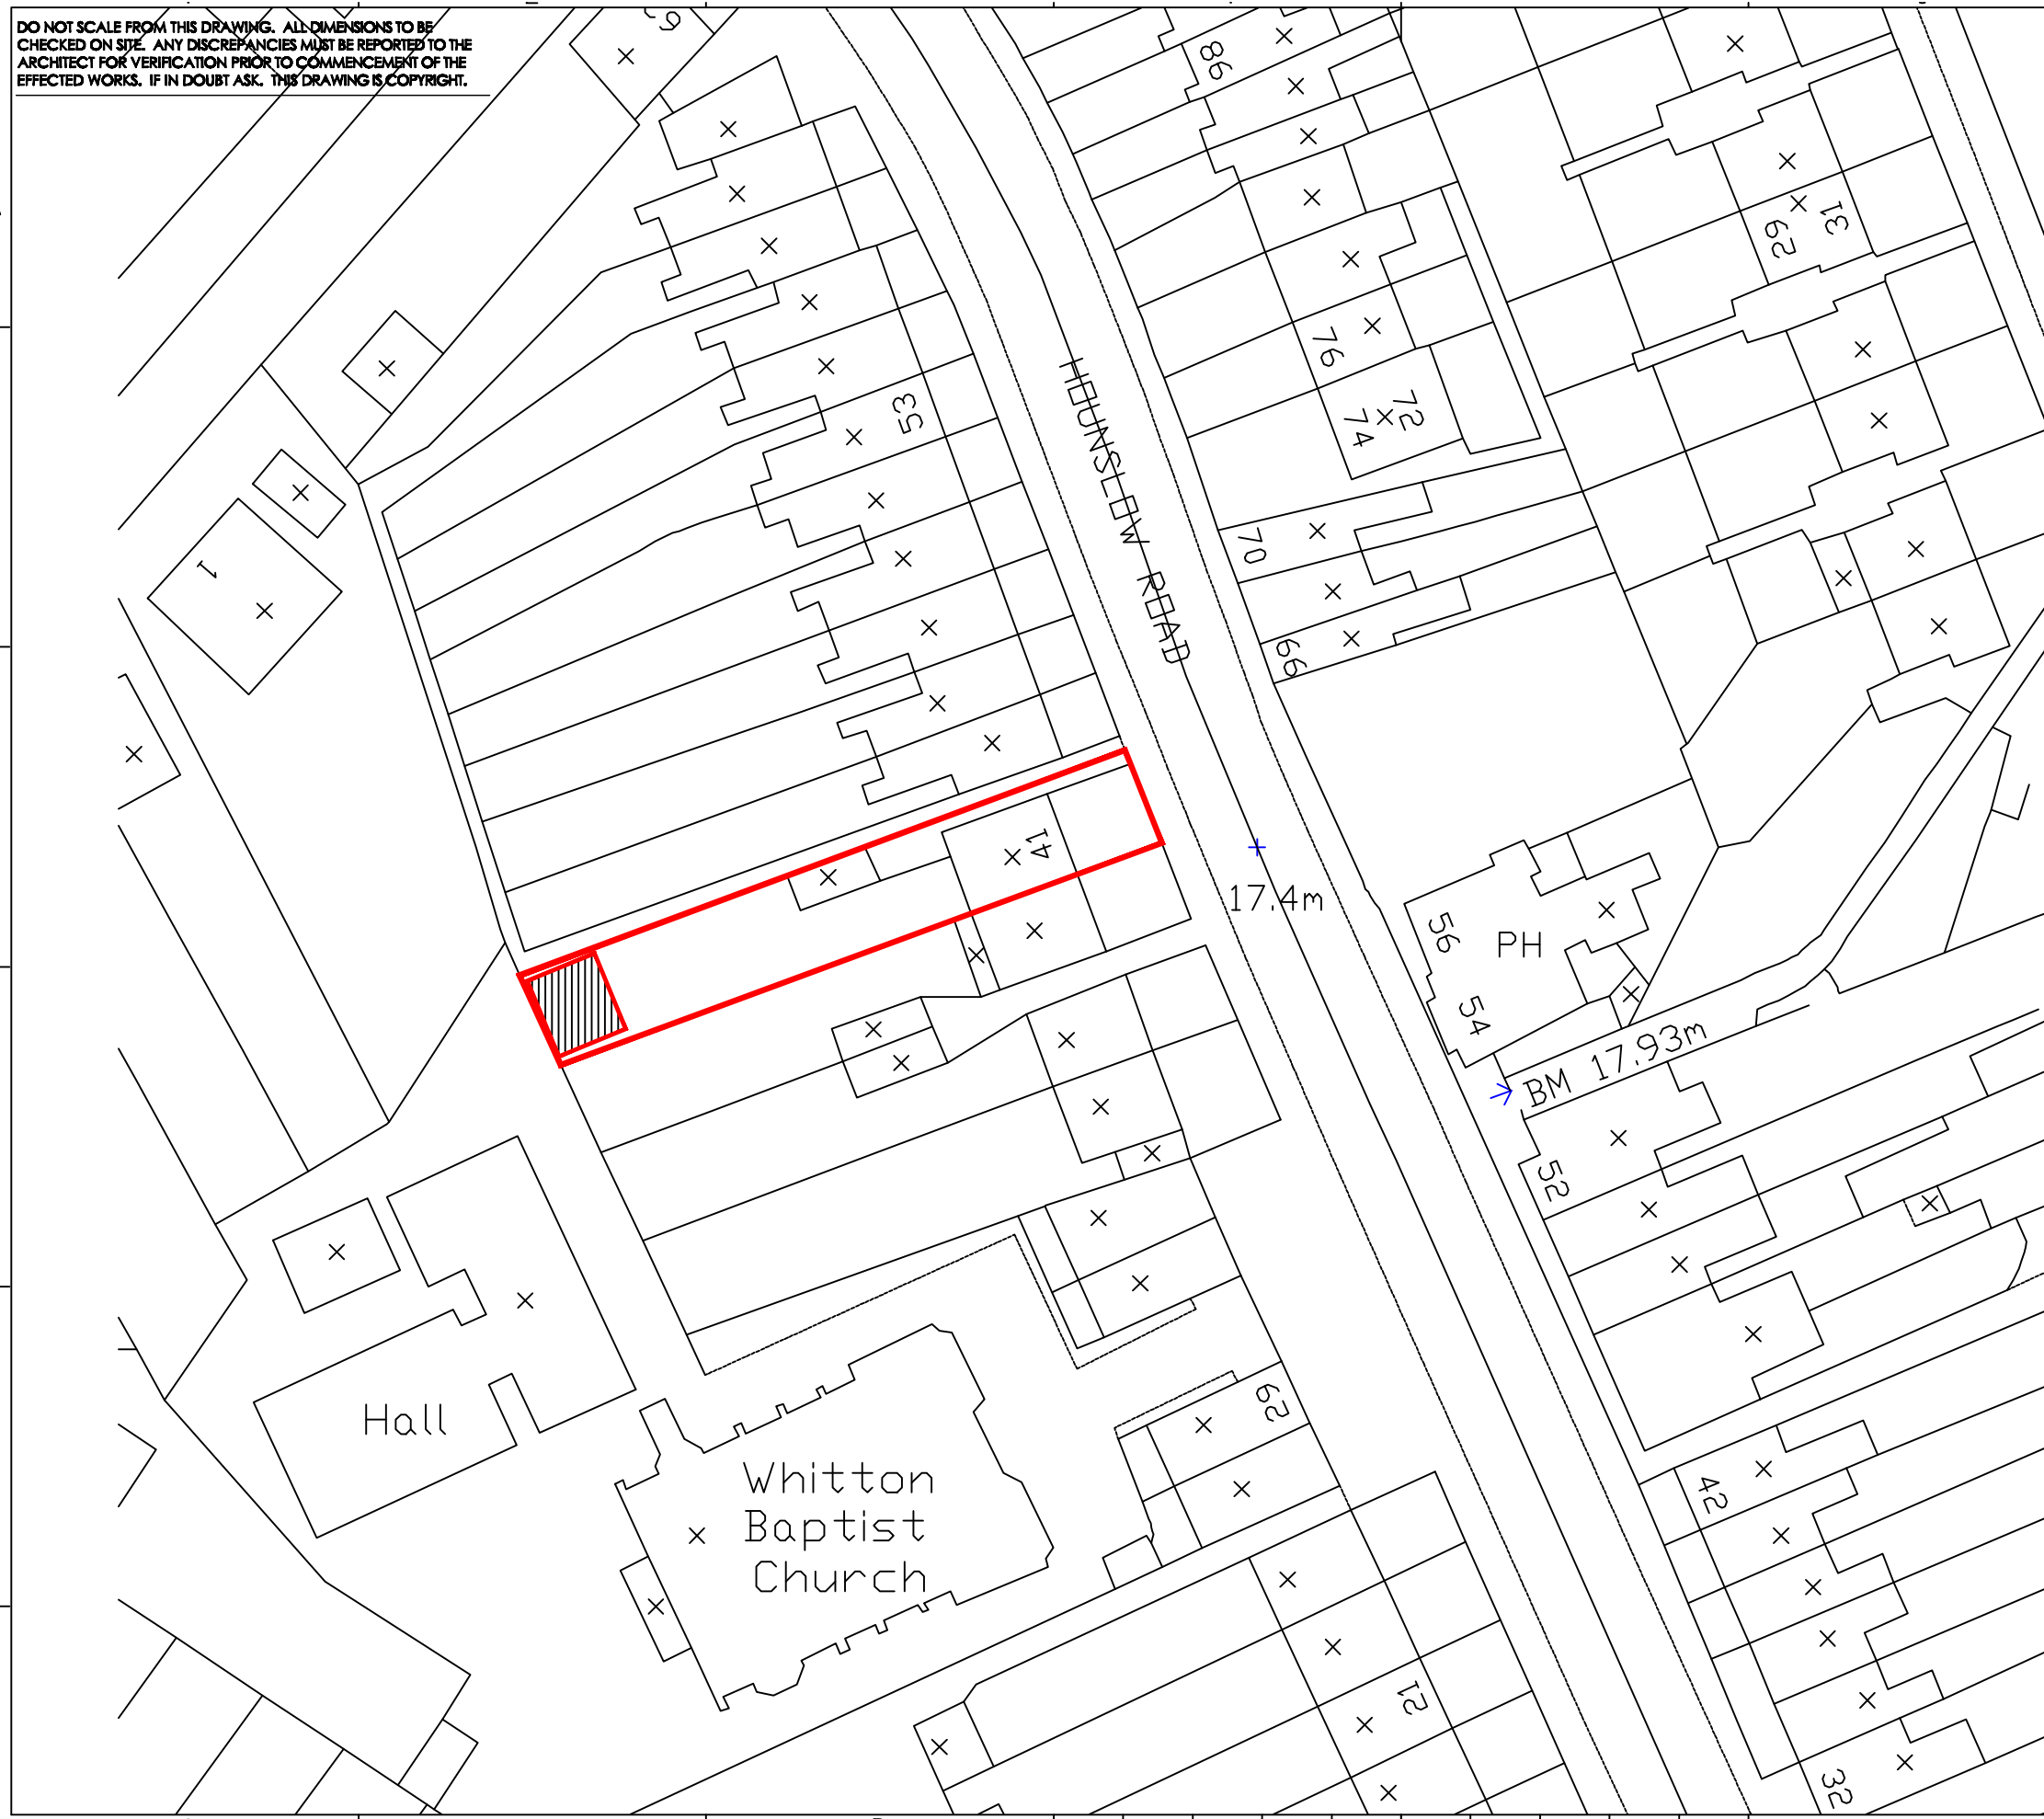

CEDAR HOUSE
VINELAND HILLINGDON
UXBRIDGE UB8 3PP

TEL: (01895) 322 445
FAX: (01895) 322 485
EMAIL: admin@jpbarchitects.co.uk

JOB TITLE		DATE
41 HOUNSLOW ROAD WHITTON PARK TW2 7BZ		NOV 2010
DRG TITLE		REV
SITE LOCATION PLAN (APPLICATION: 01)		P2
SCALE	JOB NO.	DRG NO.
1:100@A3	10251	101