


# **Appendix G Proposed Surface Runoff Improvement Measures (SuDS)**

# Appendix G Proposed Surface Runoff Improvement Measures (SuDS)

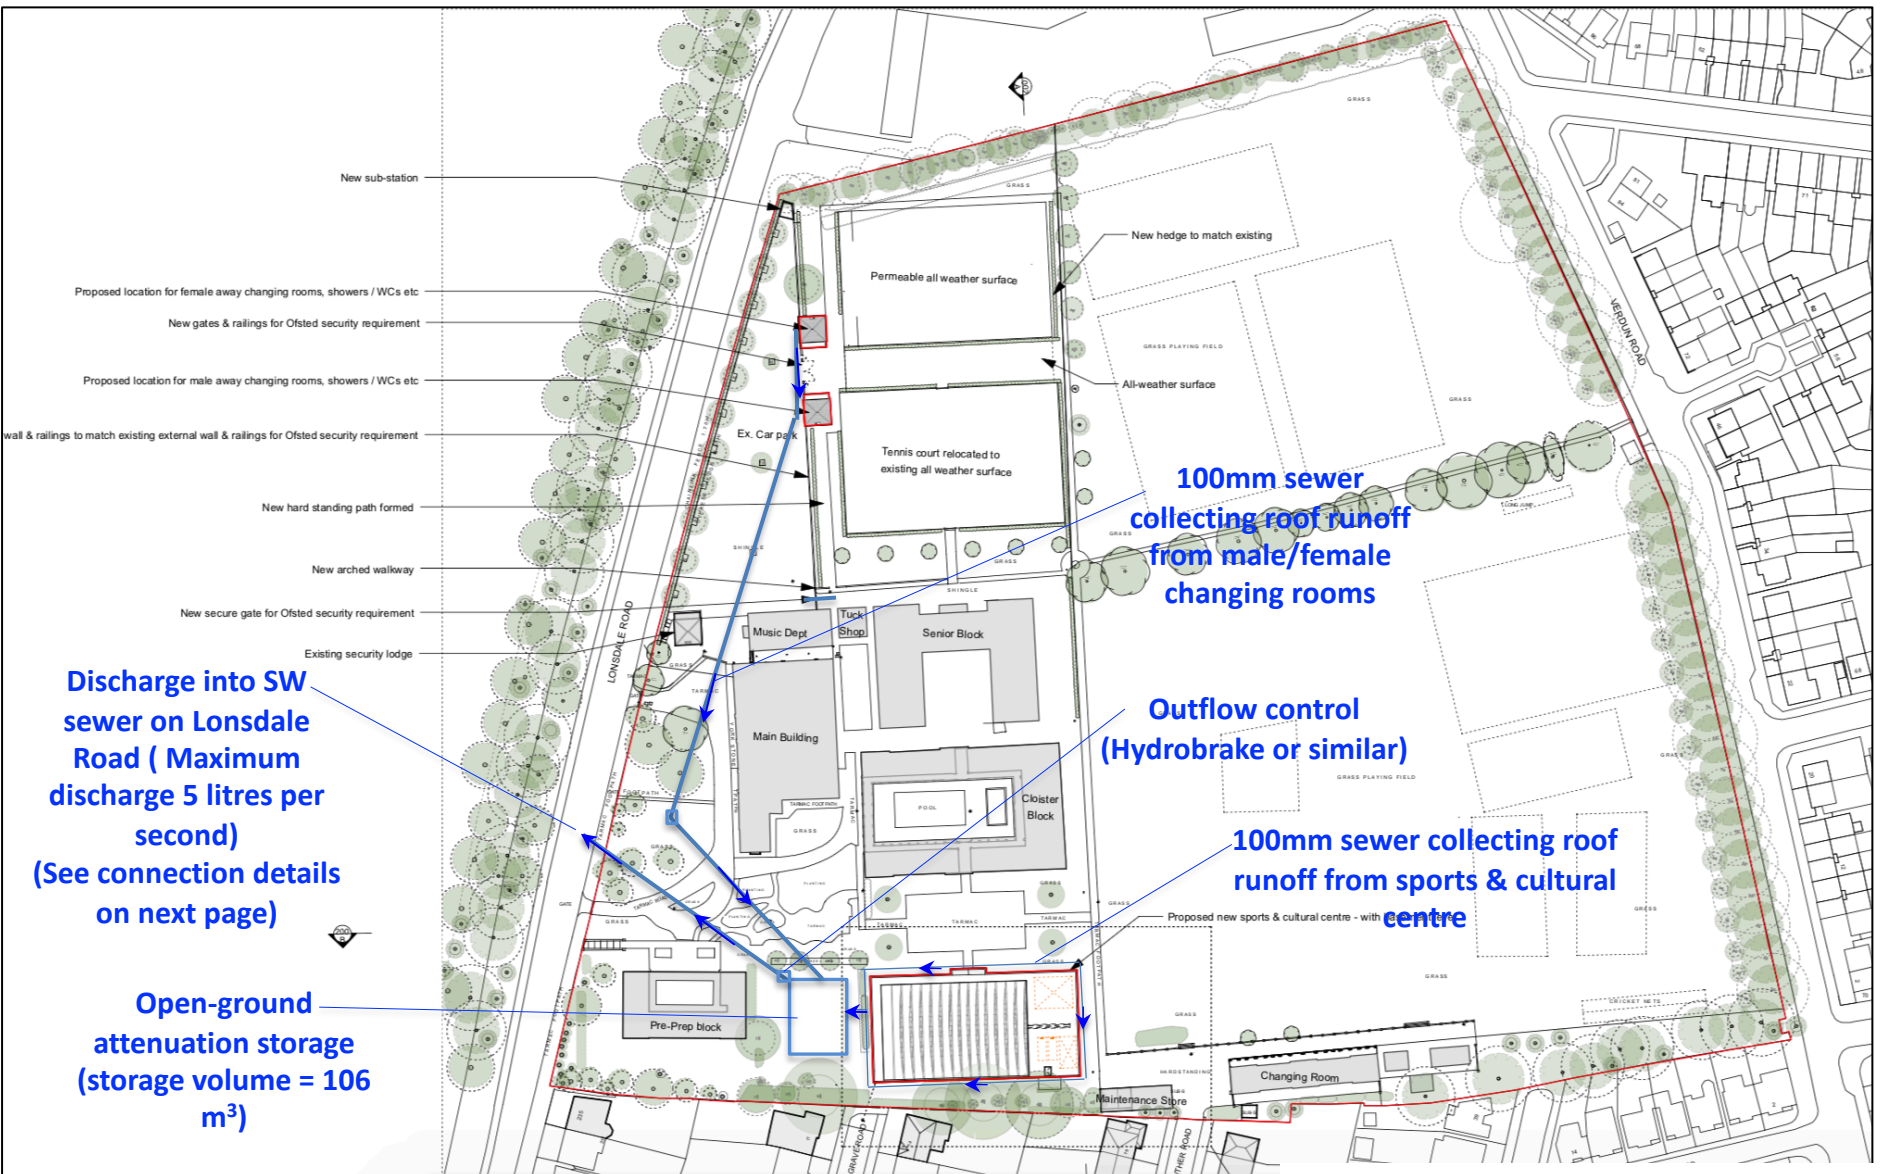


Discharge into SW sewer on Lonsdale Road ( Maximum discharge 5 litres per second)  
(See connection details on next page)

Open-ground attenuation storage (storage volume = 106 m<sup>3</sup>)

100mm sewer collecting roof runoff from male/female changing rooms

Outflow control (Hydrobrake or similar)

100mm sewer collecting roof runoff from sports & cultural centre

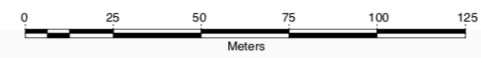

Notes:  
1. Do not scale  
2. All dimensions  
3. Report all

# Appendix G Proposed Surface Runoff Improvement Measures (SuDS) (Outfall Discharge Details)

