

P2	17/11/2020	Substation
P1	25/08/2016	Planning
Revision	Date	Description

© copyright Wimshurst Pelleriti, all rights reserved 2020

Do not scale-off this drawing. Wimshurst Pelleriti take no responsibility for any dimensions obtained by measuring or scaling from this drawing and no reliance may be placed on such dimensions. If no dimension is given, it is the responsibility of the recipient to ascertain the dimension specifically from the Architect or by site measurement.

The sizing of all structural and service elements must always be checked against the relevant engineers drawings. No reliance should be placed upon sizing information shown on this drawing.

project
J0360 - Hampton Pools

drawing title
Proposed Entrance Gate Plan and Elevation


drawing number	revision
WP-0360-PL-0402-D-X	P2
scale @ A3	revision date
1:100	25 Aug 2016

drawing purpose
Planning

WIMSHURST PELLERITI

The Mews,
6 Putney Common, SW15 1HL

0208 780 2206
info@wp.uk.com
wimshurst-pelleriti.com

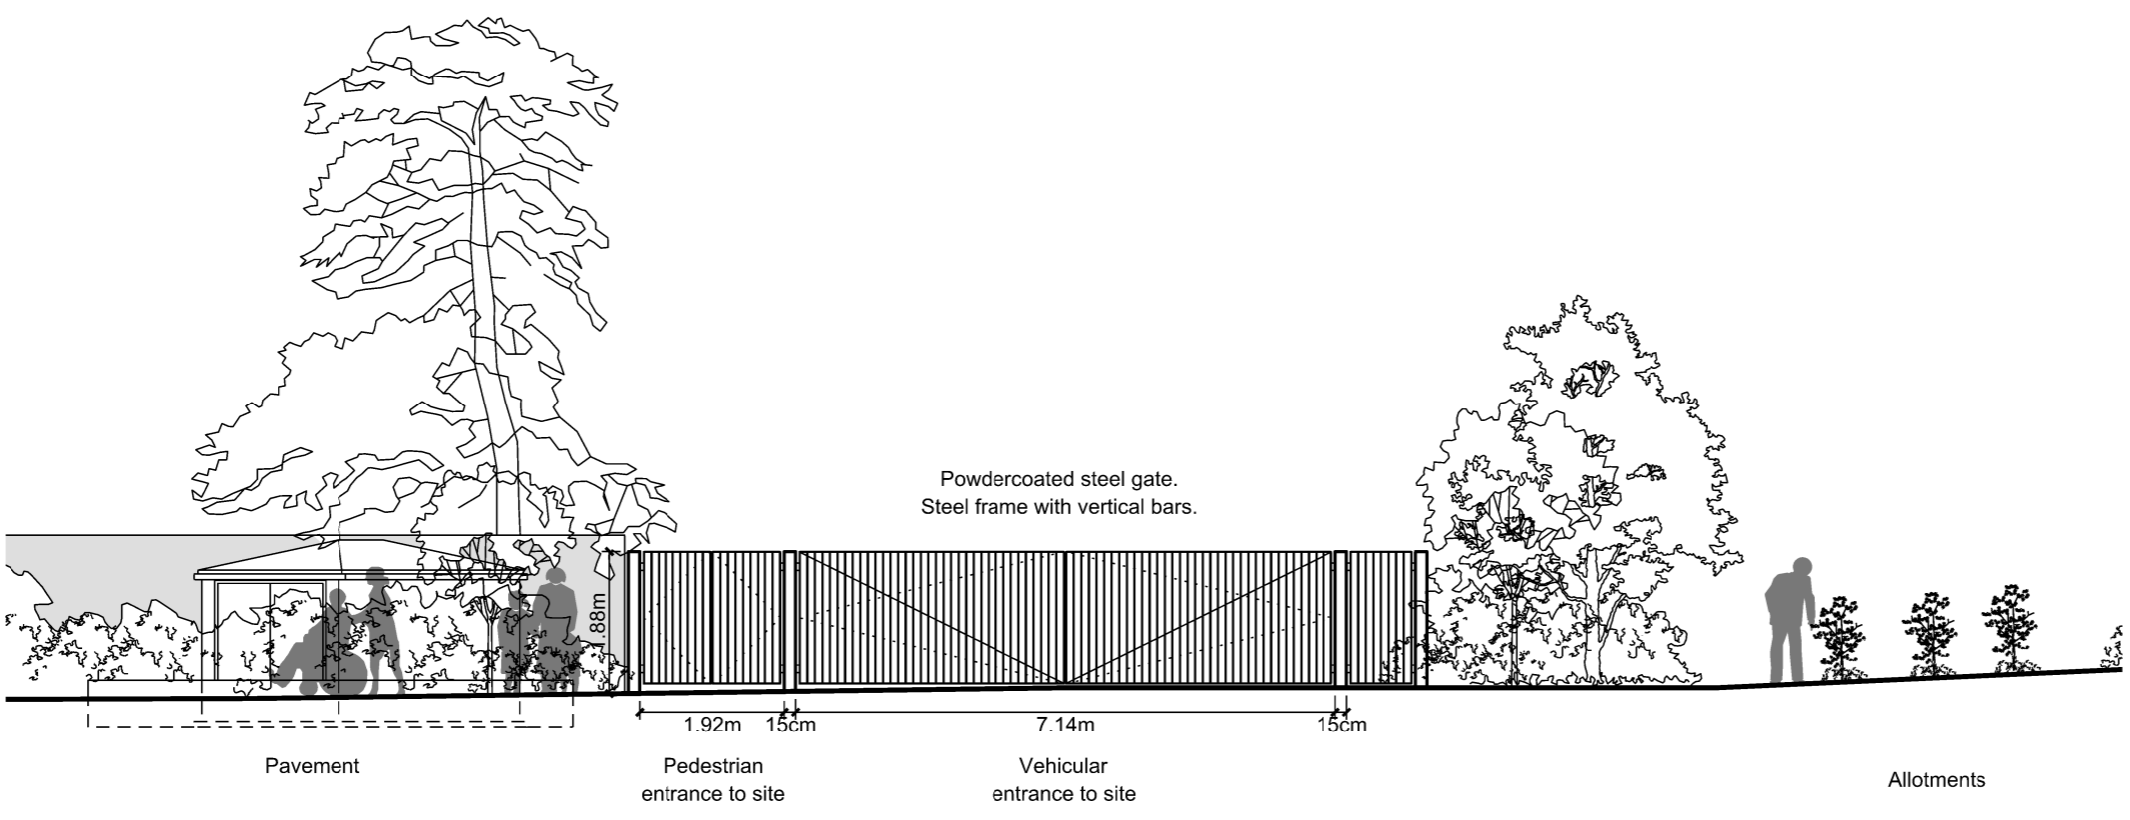

02

Entrance Gate

Elevation

1:100@A3