





Ground Floor Layouts

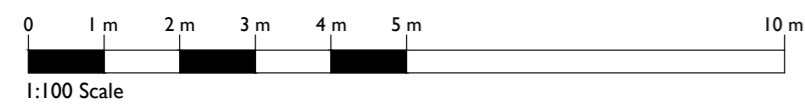



1:100 @ A1P



Site/Block Plan

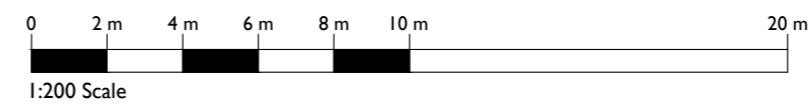

1:200 @ A1P

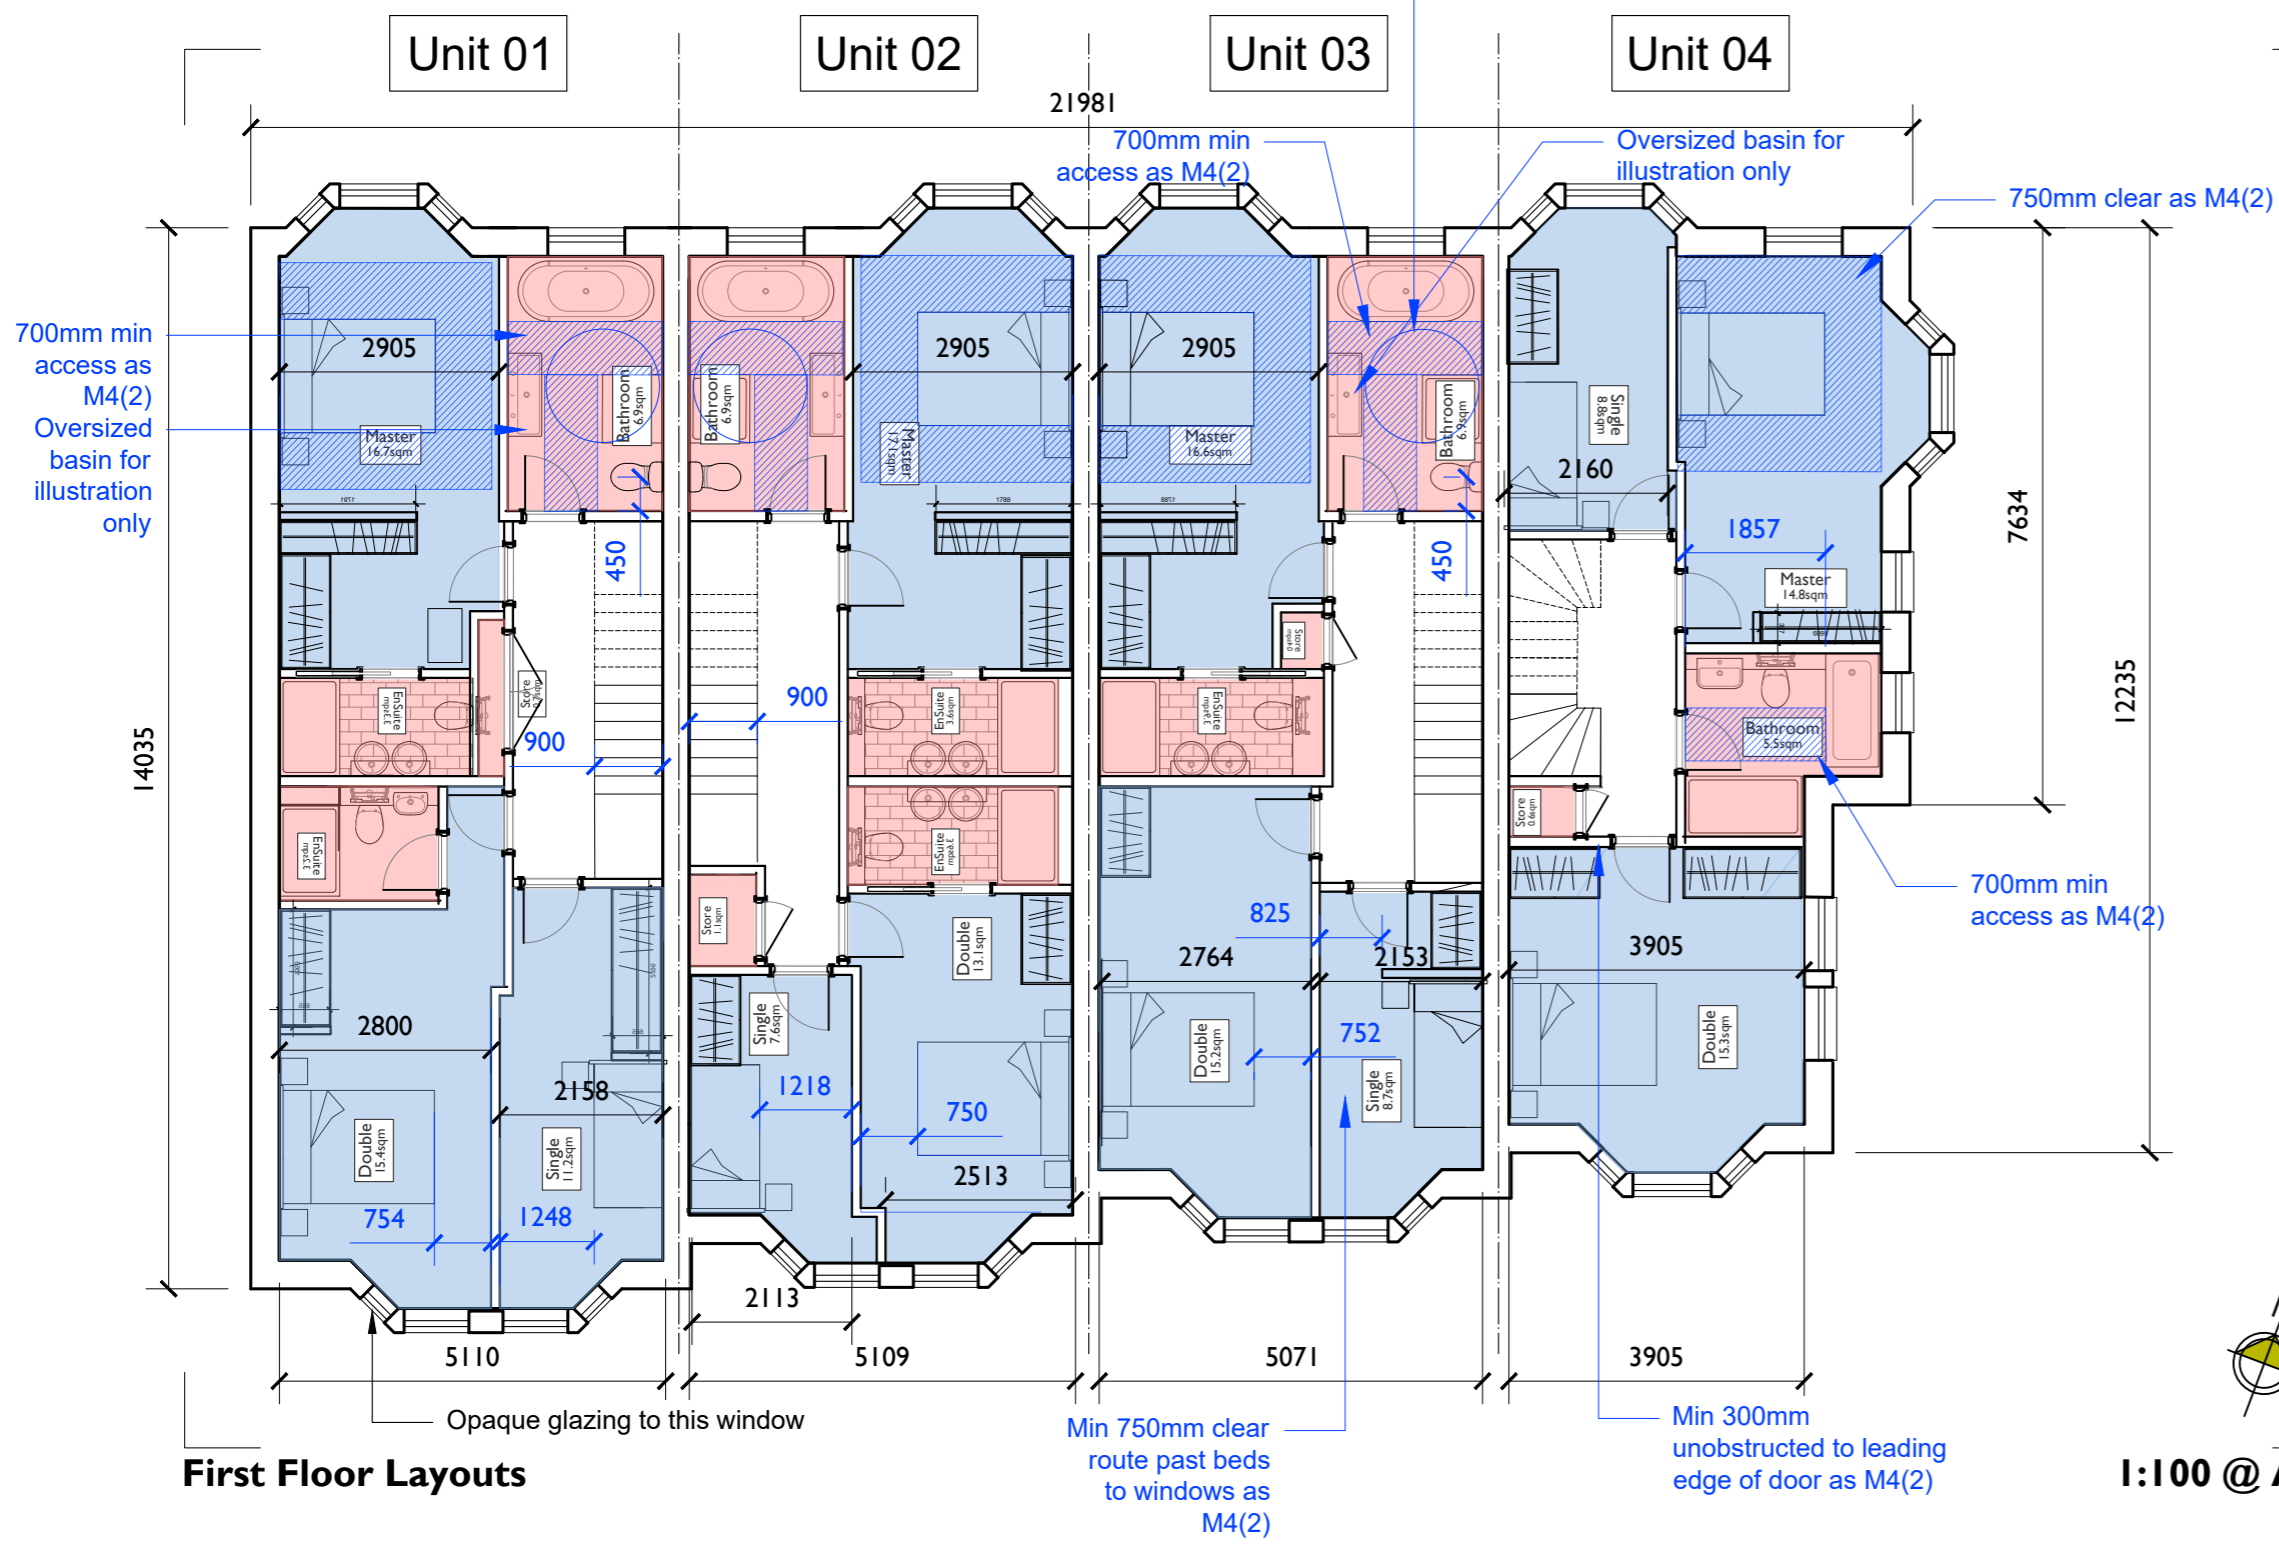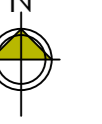


First Floor Layouts

1:100 @ A1P



Proposed 1800x840x1090mm Bike Store

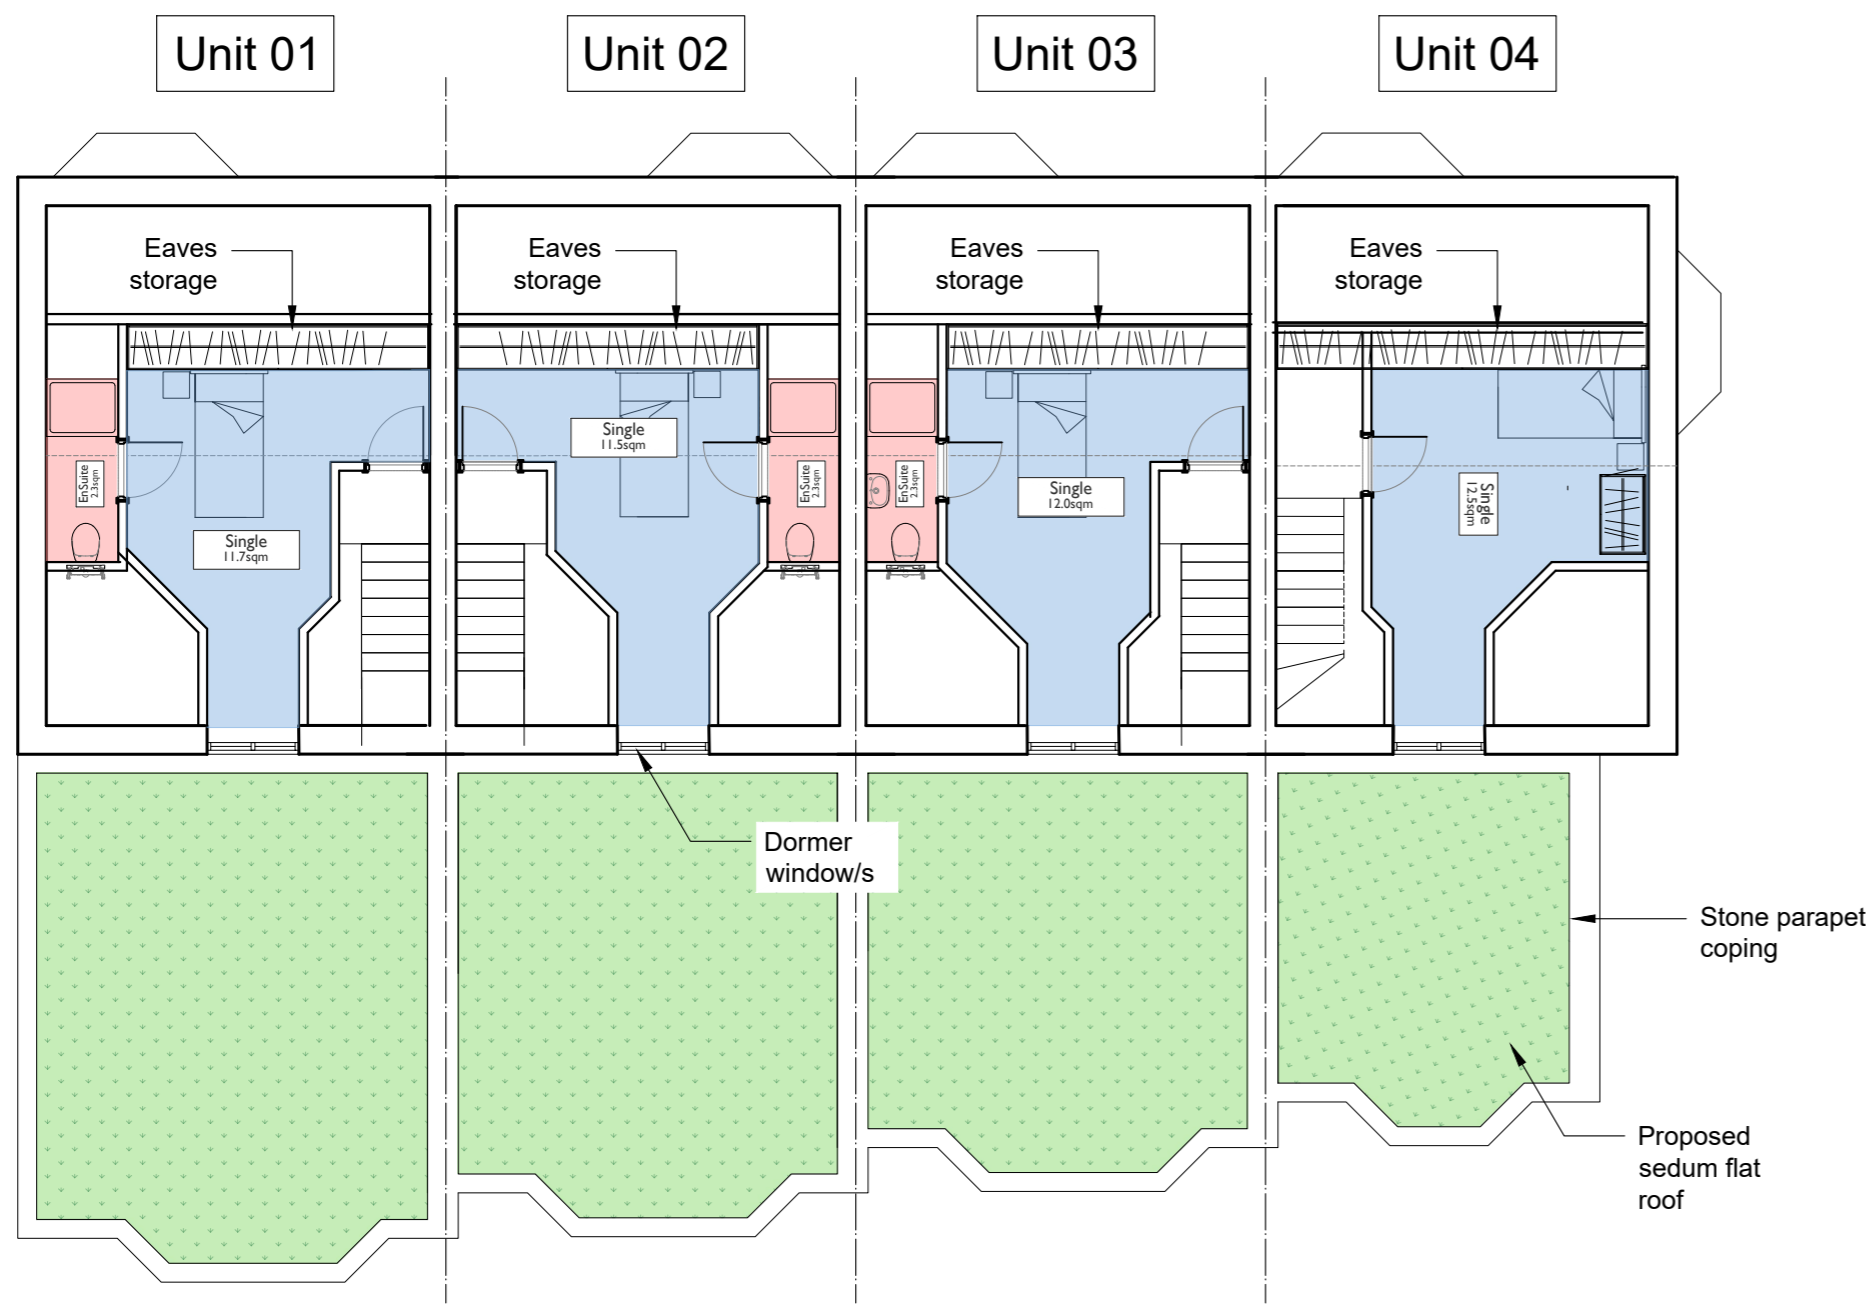

Second Floor Layouts

1:100 @ A1P

NOTE:
Details of proposed dwellings
to comply with Part M4(2)

ISSUED FOR PLANNING

TITLE
ST MARGARET'S BUSINESS CENTRE

CLIENT
SHEEN LANE DEVELOPMENTS LTD

DESCRIPTION
Proposed Layouts

date: AUG 2020	scale: 1:100 @ A1P	project:	drawing: P-001	revision: D
-------------------	-----------------------	----------	-------------------	----------------

SILVERLINE ARCHITECTS

EMAIL: INFO@SILVERLINEARCHITECTS.COM

ALL DRAWINGS TO BE CHECKED ON SITE. ANY DISCREPANCY BETWEEN THIS DRAWING AND OTHER INFORMATION IS TO BE REFERRED TO SILVERLINE ARCHITECTS. THIS DRAWING IS COPYRIGHT.