
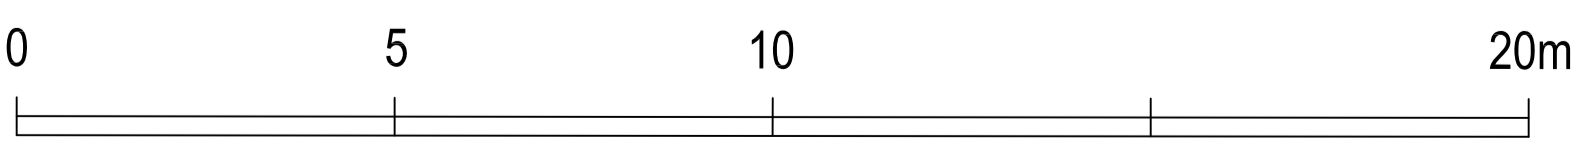


WENSLEYDALE ROAD

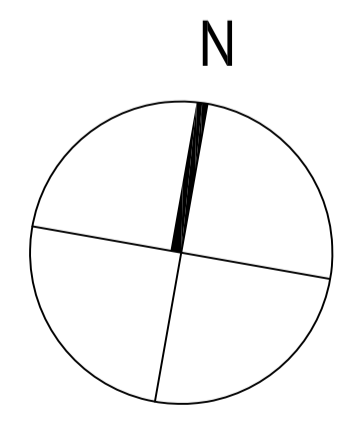

**PLANNING**

**mackenzie wheeler**  
 ARCHITECTS & DESIGNERS

11-13 Bakeman's Row, Shoreditch, London EC2A 3RH  
 T +44 (0)20 7739 6279 www.mackenziewheeler.co.uk

Client  
 Hampton Pre-Prep School  
 Project  
 2021 DEVELOPMENT PROJECT

Drawing  
**BLOCK PLAN  
 AS PROPOSED**

Drawing No.	Rev
1443/P/102	D

Scale	Size	Drawn	Date
1:100/200	A1/A3	PG	June 20

ALL DIMENSIONS, SETTING OUT AND LEVELS MUST BE CHECKED ON SITE AND NOT SCALED OFF THIS DRAWING BEFORE ORDERING AND STARTING WORK ON SITE  
 © MACKENZIE WHEELER