



Elevation from Boundary




ANNO-20

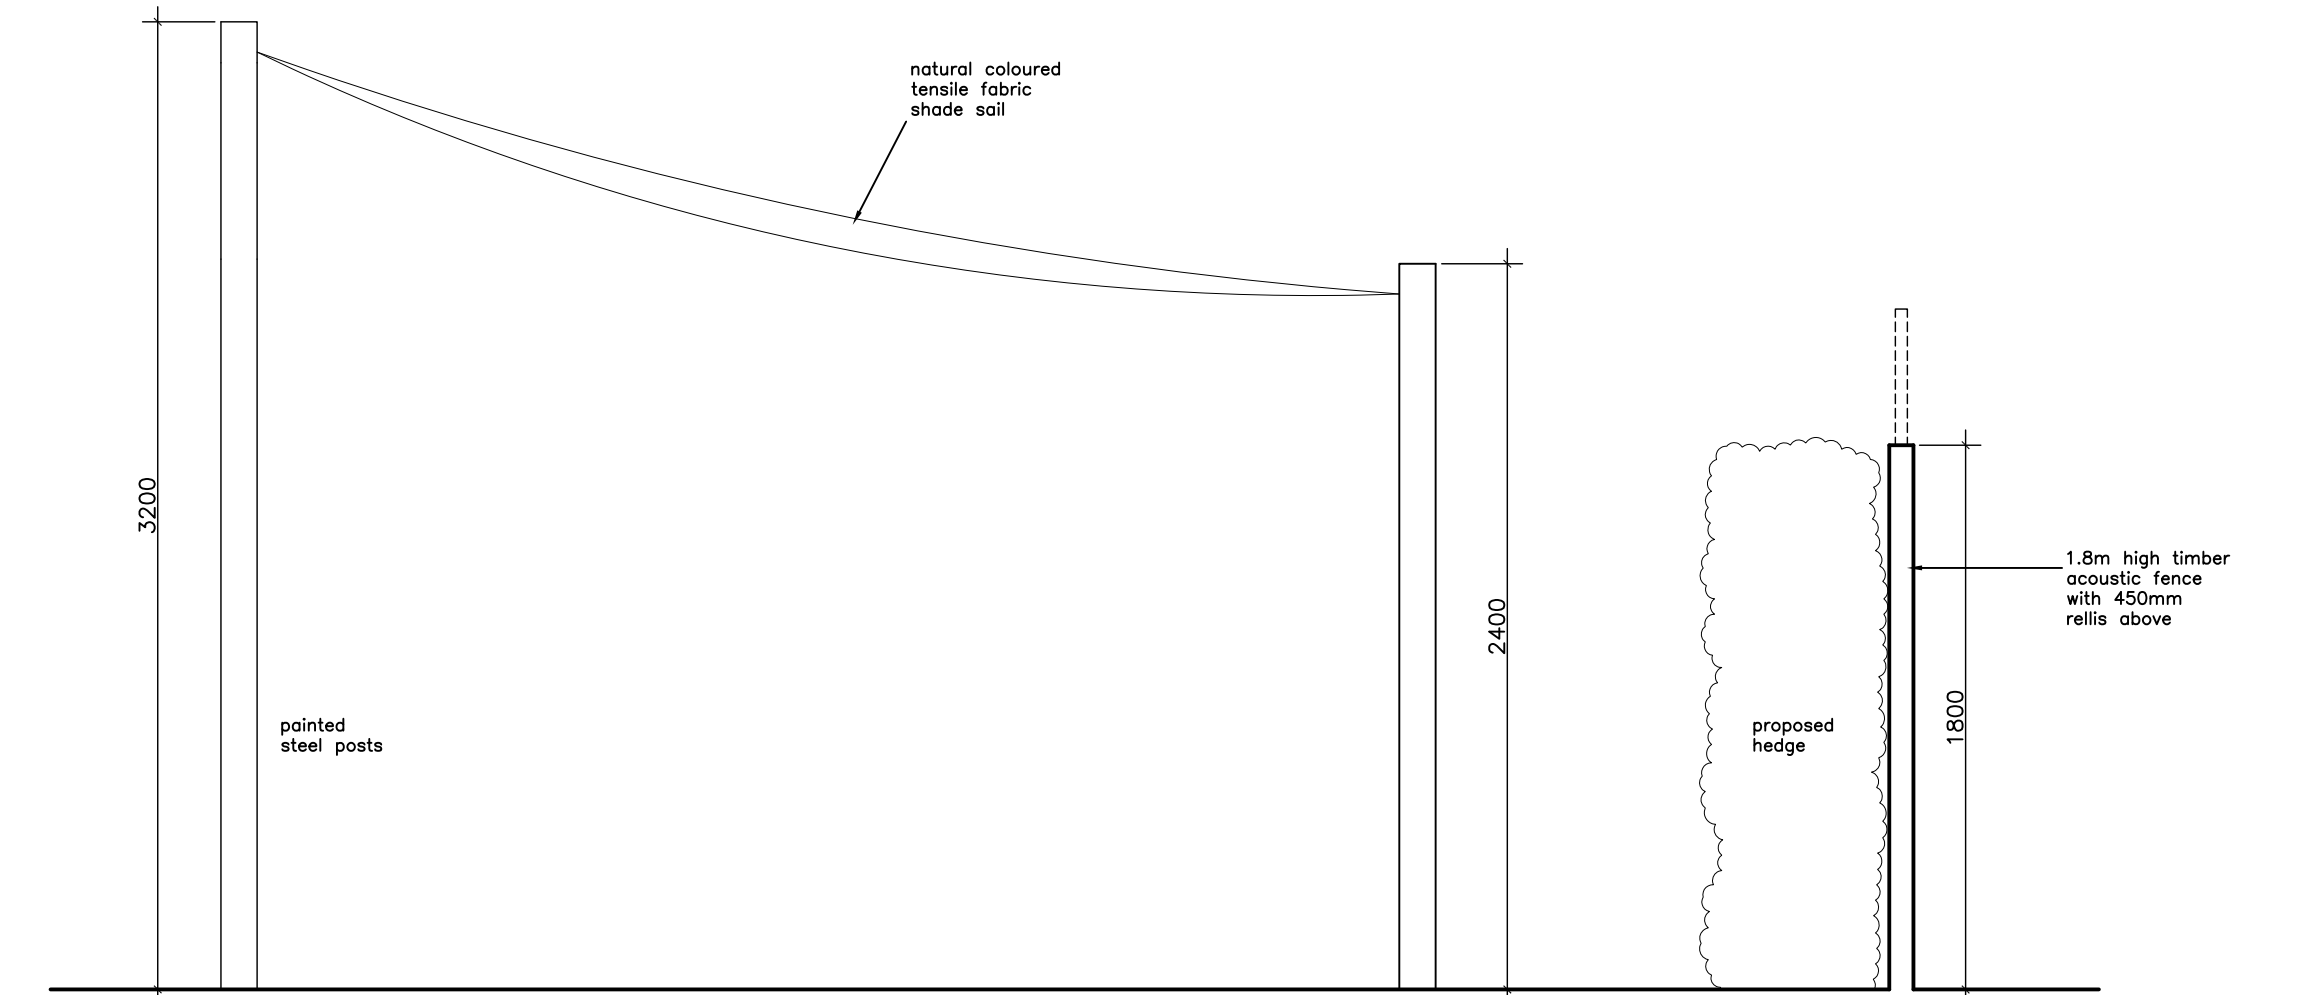

End Elevation

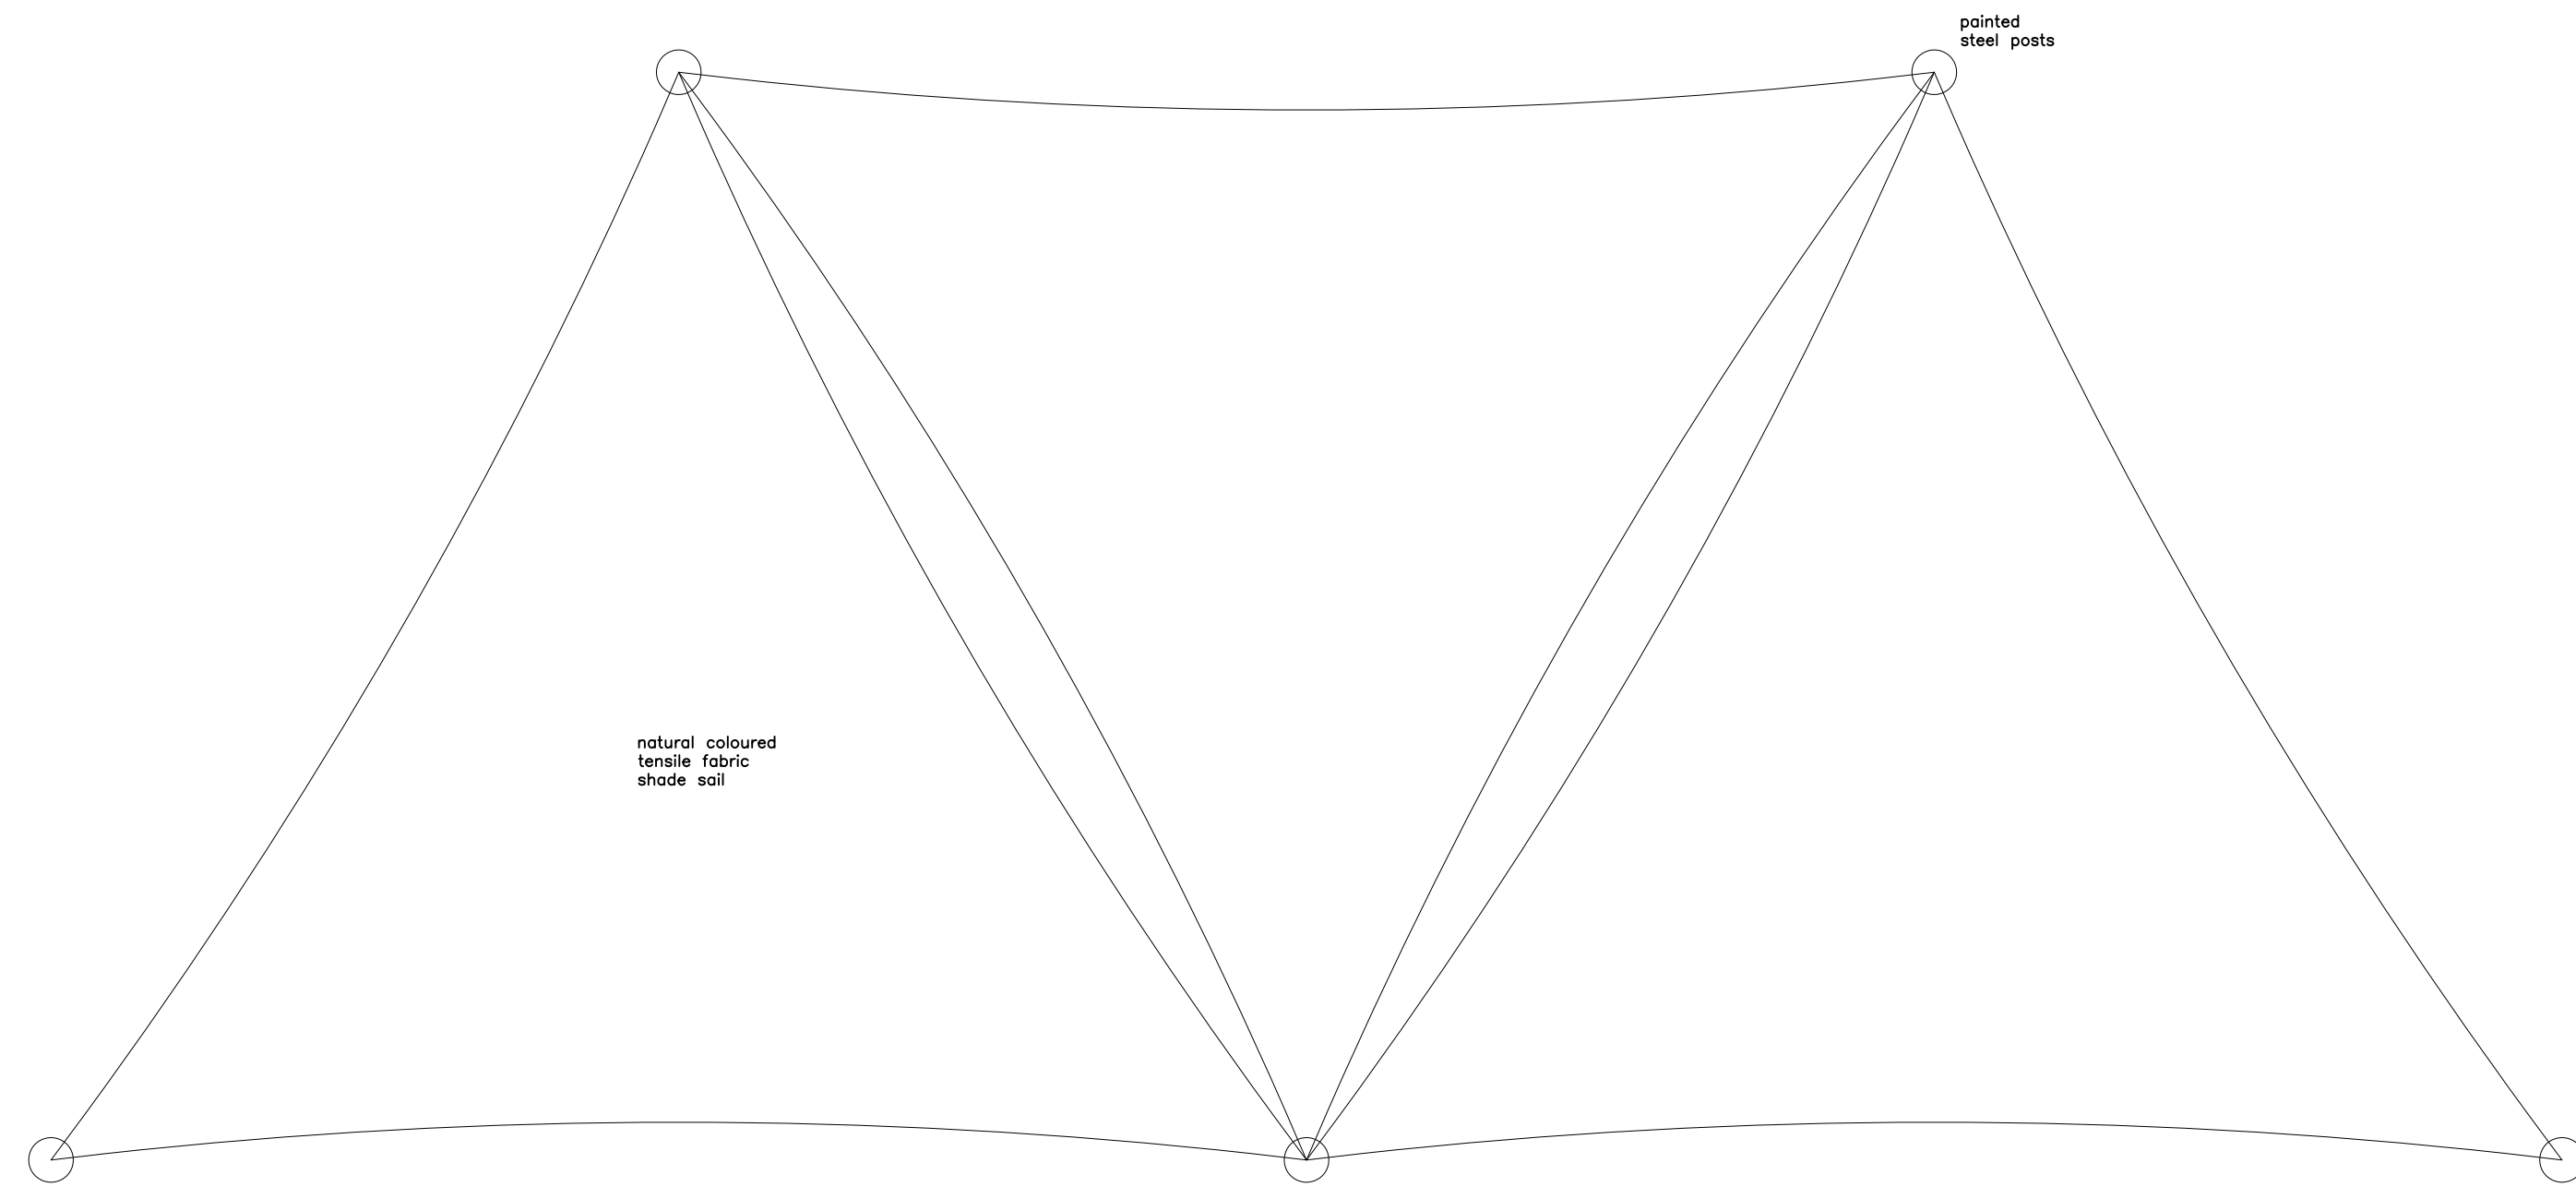

Plan

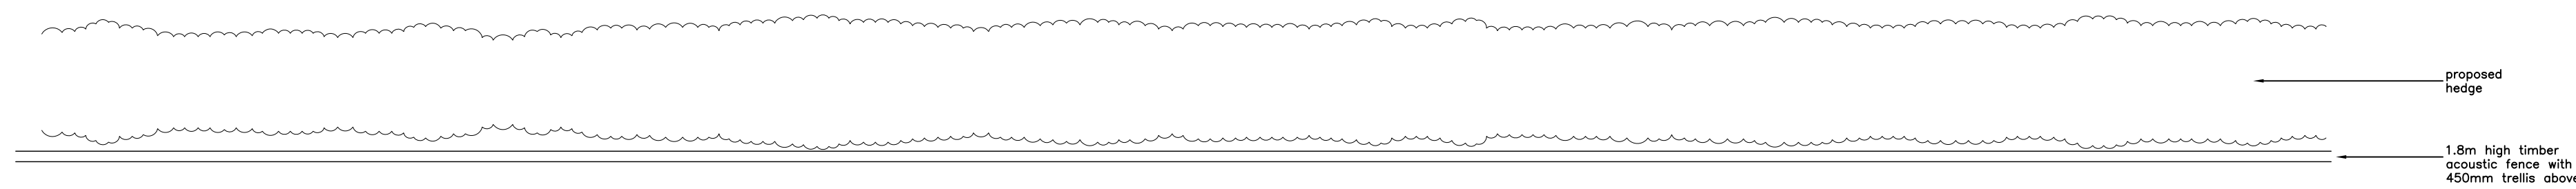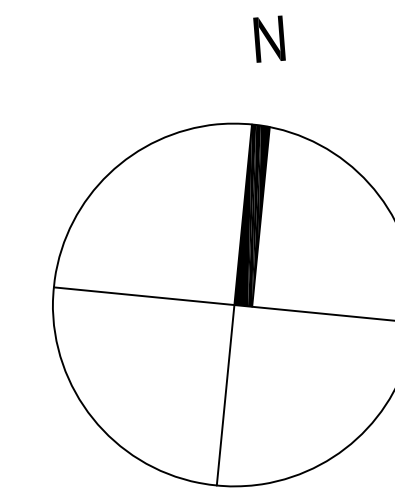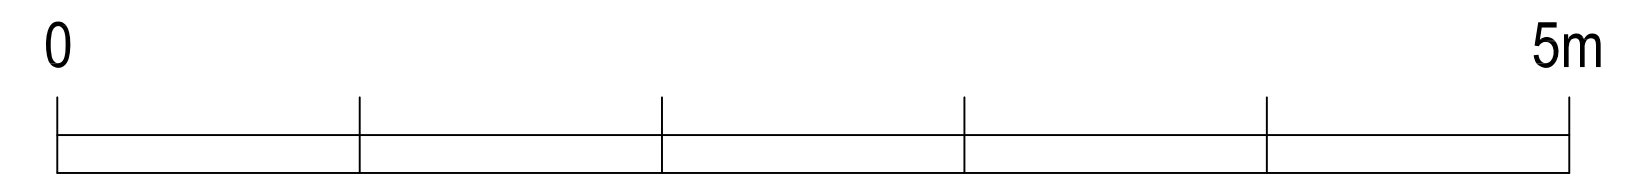

PLANNING

mackenzie wheeler  
ARCHITECTS & DESIGNERS

11-13 Boteman's Row, Shoreditch, London EC2A 3RH  
T +44 (0)20 7739 6279 www.mackenziewheeler.co.uk

Client  
Hampton Pre-Prep School  
Project  
2021 DEVELOPMENT PROJECT

Drawing  
SHADE SAIL  
DETAILS

Drawing No.	Rev
1443/P/130	A

Scale	Size	Drawn	Date
1:25/50	A1/A3	PG	Nov 20

ALL DIMENSIONS, SETTING OUT AND LEVELS MUST BE CHECKED ON SITE AND NOT SCALED OFF THIS DRAWING BEFORE ORDERING AND STARTING WORK ON SITE  
© MACKENZIE WHEELER