


1:500 @ A1



1:500 @ A1



1:500 @ A1

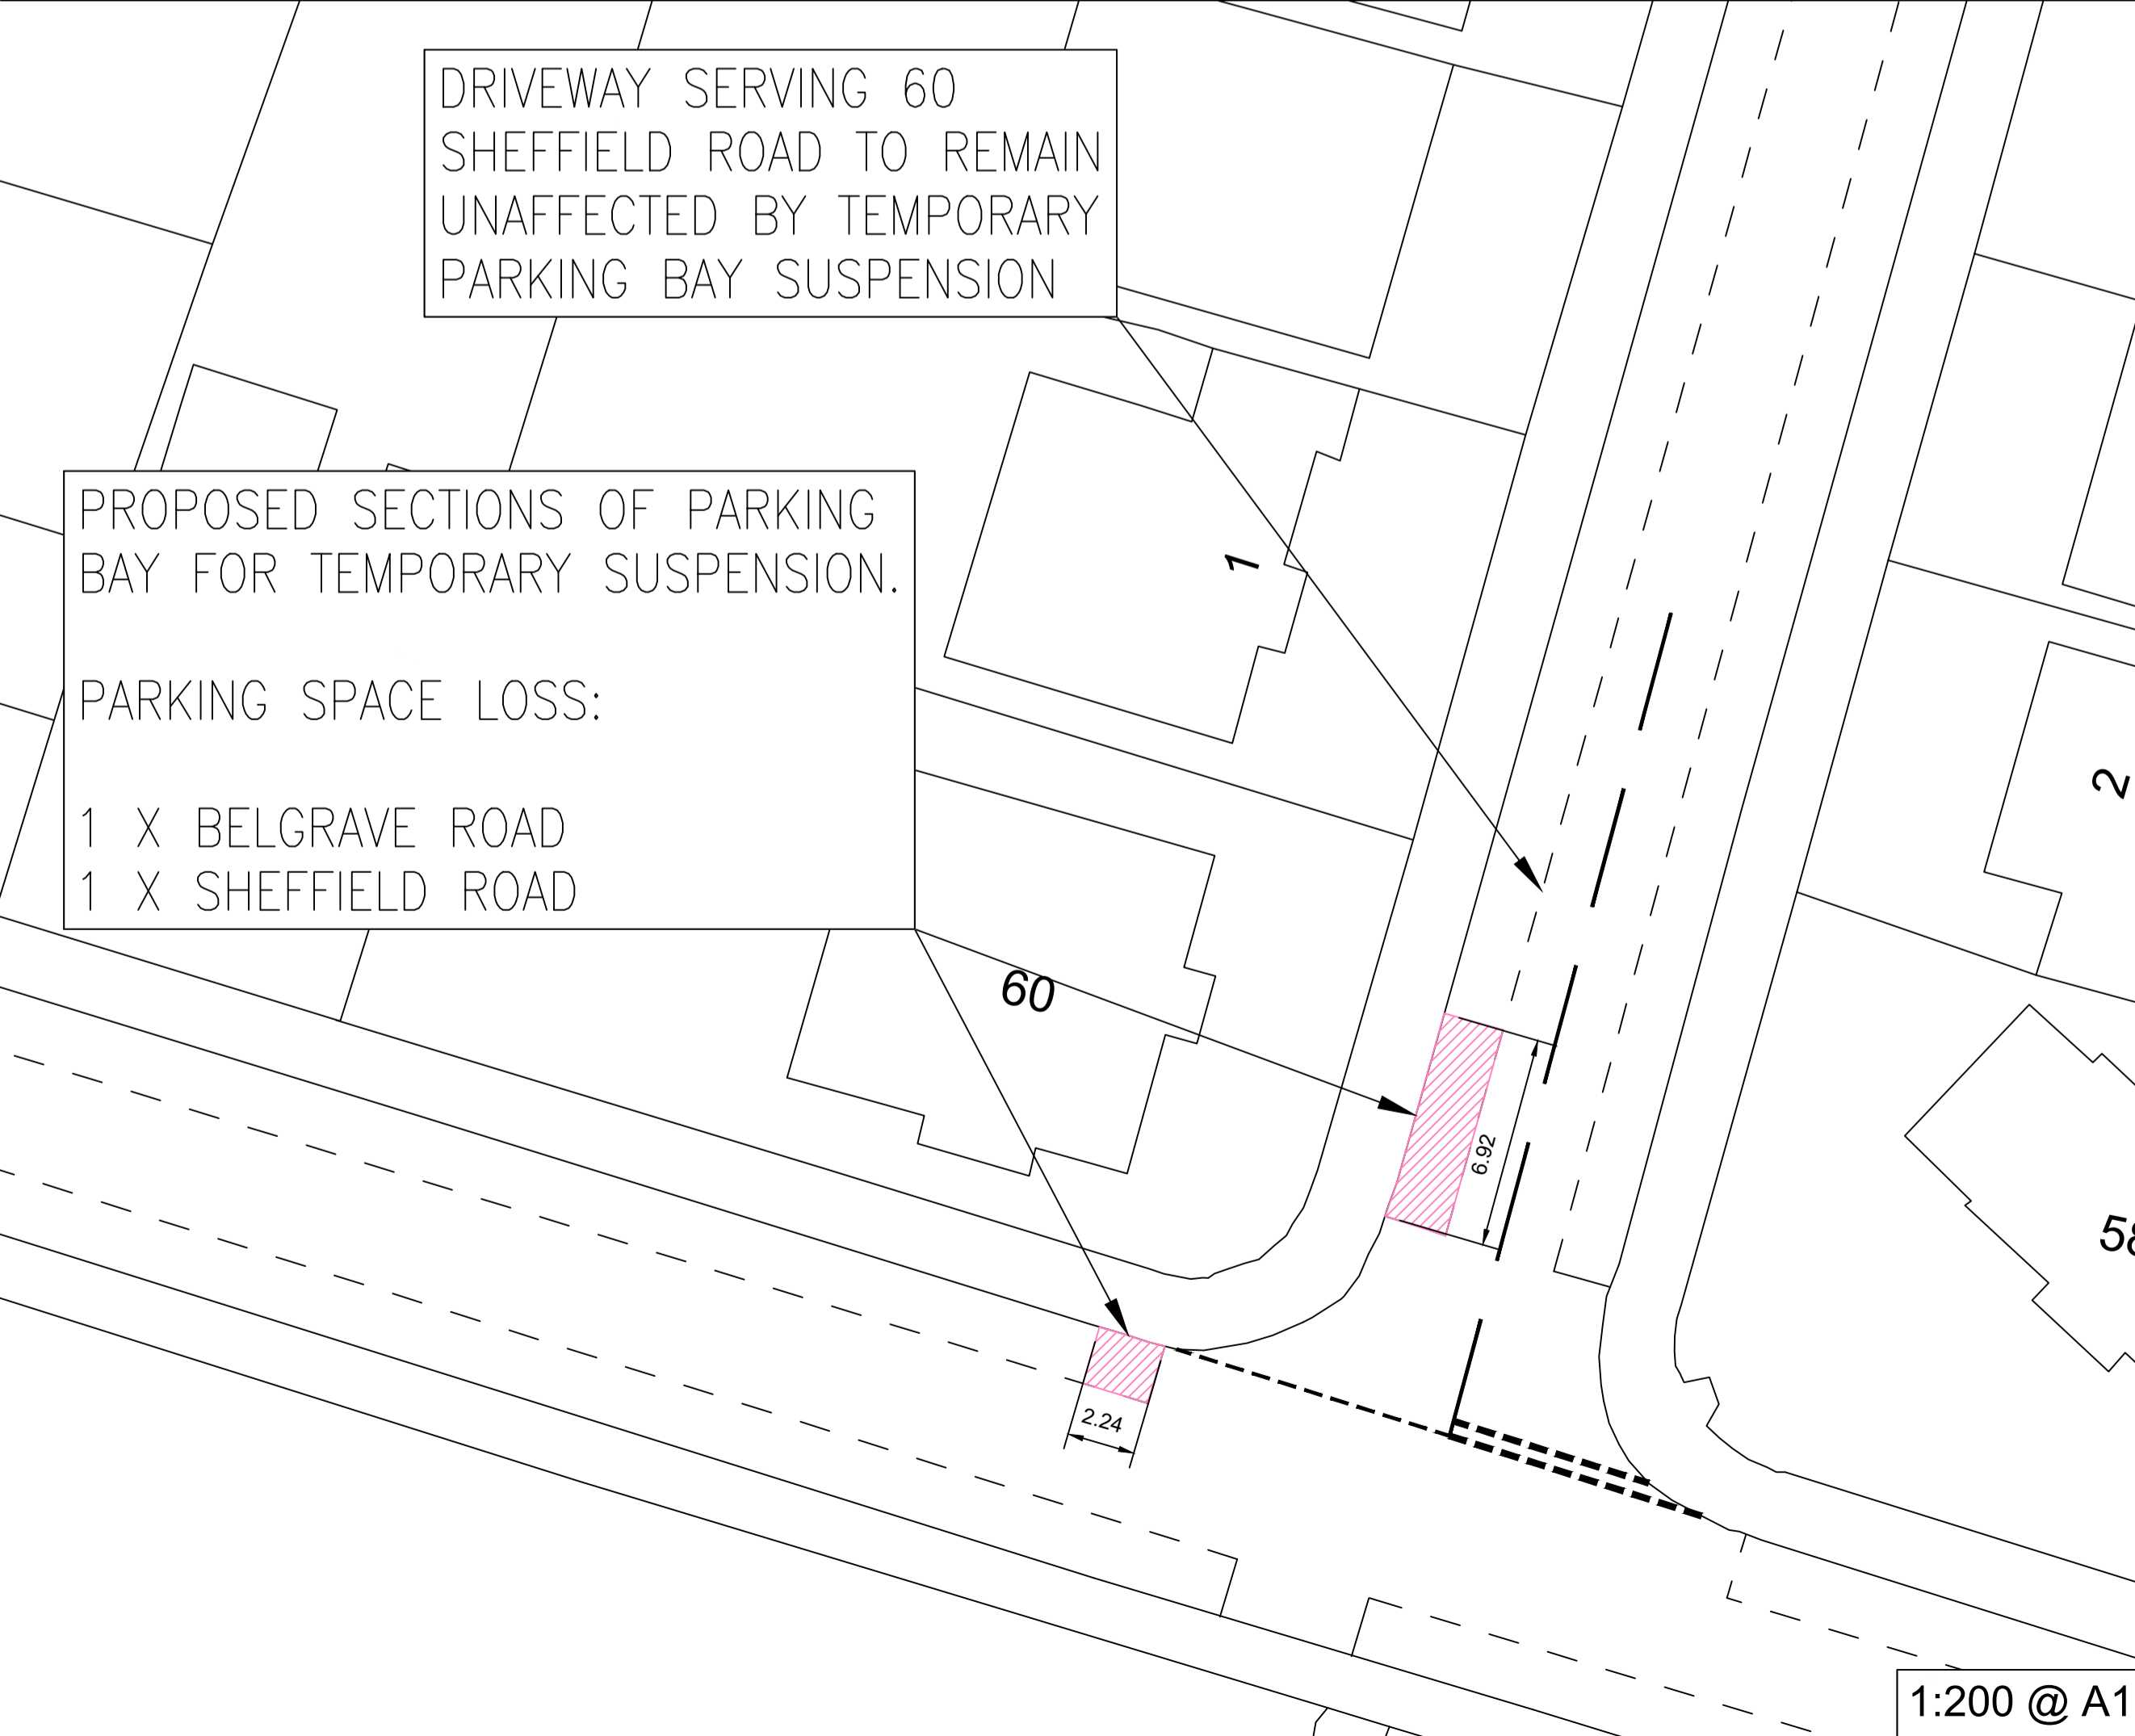

1:200 @ A1


DRIVEWAY SERVING 60 SHEFFIELD ROAD TO REMAIN UNAFFECTED BY TEMPORARY PARKING BAY SUSPENSION

PROPOSED SECTIONS OF PARKING BAY FOR TEMPORARY SUSPENSION.

PARKING SPACE LOSS:

- 1 X BELGRAVE ROAD
- 1 X SHEFFIELD ROAD

NOTES:

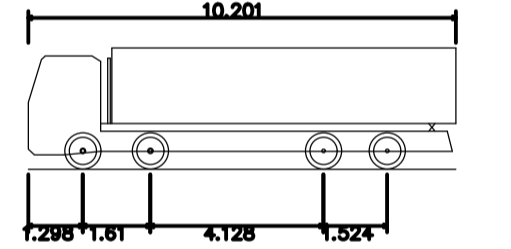

Large Tipper
 Overall Length 10.201m
 Overall Width 2.495m
 Overall Body Height 2.890m
 Min Body Ground Clearance 0.541m
 Track Width 2.471m
 Lock to lock time 6.00s
 Kerb to Kerb Turning Radius 11.550m

REV	DESCRIPTION	DRN	CHK	APP	DATE
-----	-------------	-----	-----	-----	------

Pell Frischmann
 BURRATOR HOUSE PENINSULA PARK RYDON LANE EX2 7NT
 Telephone +44 (0)13 9244 4345
 Email: pfxeter@pellfrischmann.com
 www.pellfrischmann.com

Client
THE HARRODIAN SCHOOL

Project
THE HARRODIAN SCHOOL BARNES

Drawing Title
SWEPT PATH ANALYSIS LARGE TIPPER BELGRAVE ROAD

Name	Date	Scale	AS SHOWN
Drawn PW	NOV 2020		
Designed -	-	File No.	104669-TRACKING.dwg
Checked LC	NOV 2020	Drawing Status	FOR INFORMATION
Approved LC	NOV 2020	Revision	-

Drawing No. **104669-TR02**