


- FIRE PROVISION KEY**
- self closing door
 - doors with panic bolts
 - doors with simple fastening
 - vision panel
 - smoke seal
 - doors which are to be free from all fastenings
 - fire extinguisher (unspecified medium)
 - sand bucket
 - Area covered by fixed fire extinguisher installation
 - Area covered by automatic sprinkler installation
 - emergency lighting to BS1296
 - heat detector
 - smoke detector
 - call point

- fire exit sign min. 75mm setting
- internally illuminated sign
- fire escape keep clear sign - letters 25mm min
- highly flammable material - keep soaked
- no smoking
- fire door keep locked
- fire action sign
- 80 mm fire rated construction
- 30 min fire rated construction

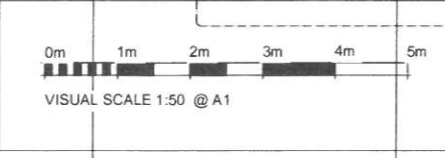


Rev	Date	Info
A	09/03/15	Location of basement ventilation extract added.
B	24/03/15	Fire strategy updated
C	29/06/15	Construction issue, dry riser shown.

NOTES:
 Refer to Engineers data for structural works.
 Use figured dimensions. Do not scale from drawing.
 Check all dimensions on site.
 Report any discrepancies to the Architects.

14 OCT 2015

CONSTRUCTION

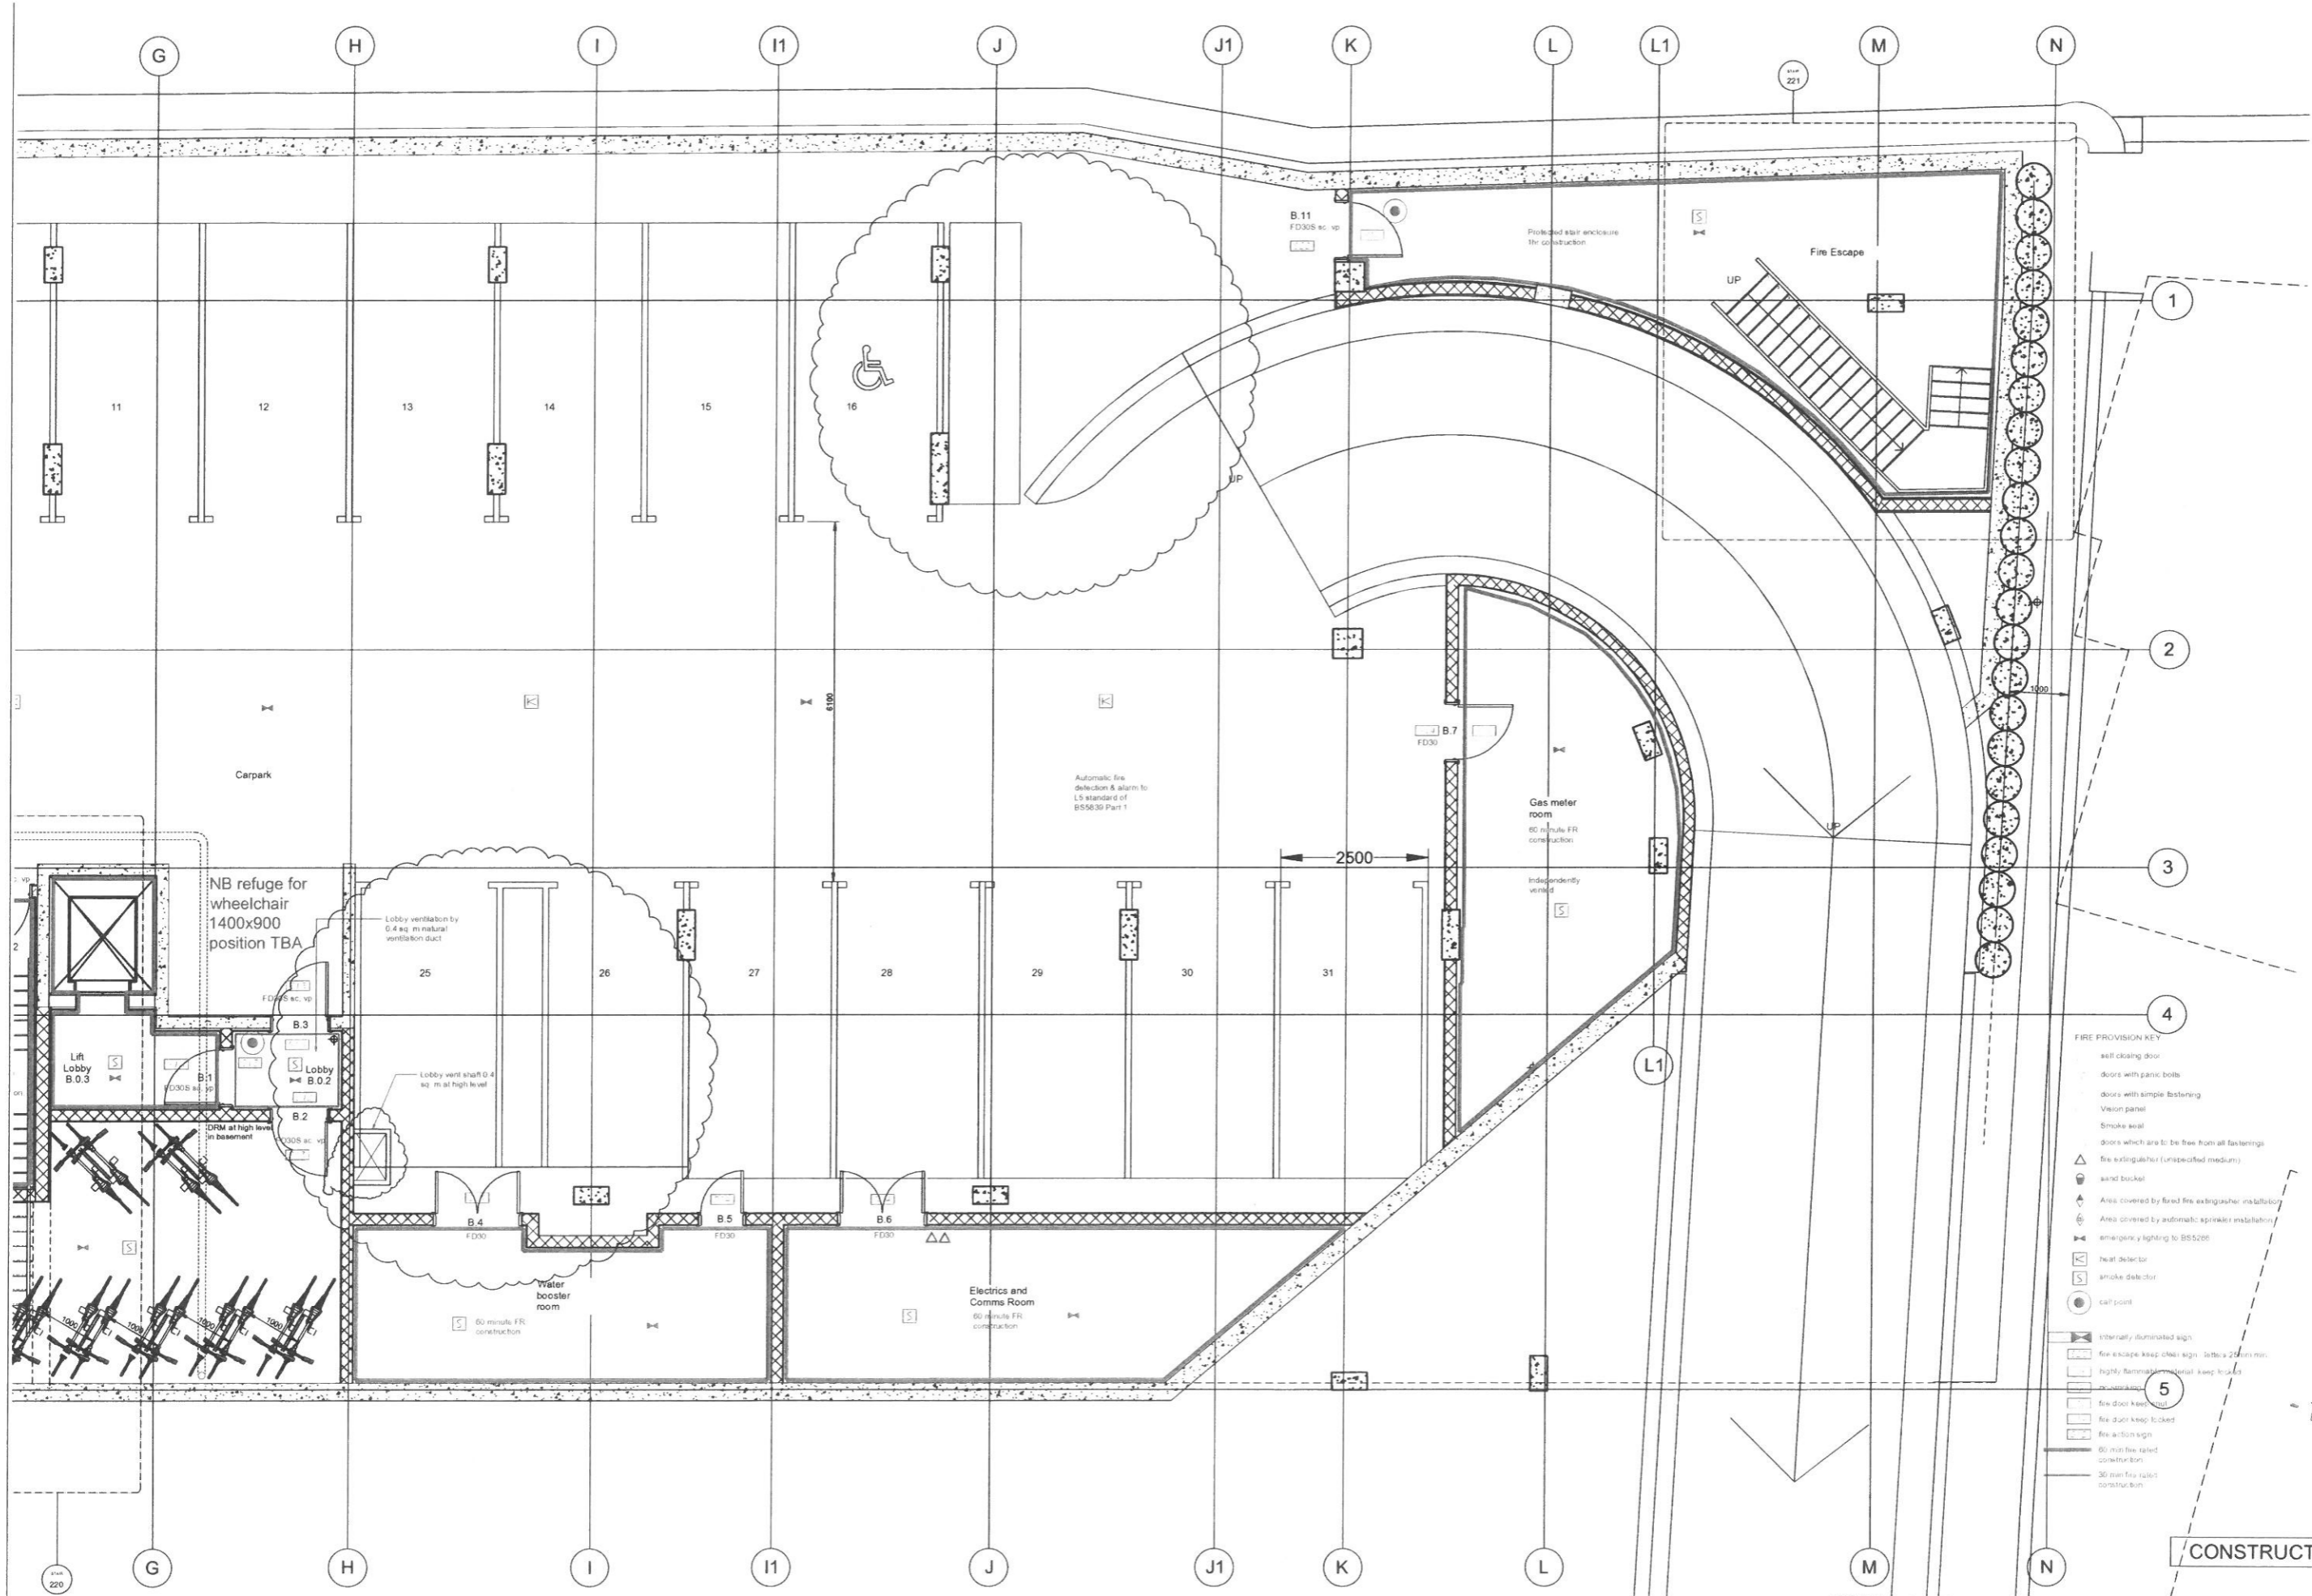

- FIRE PROVISION KEY**
- self closing door
 - doors with panic bolts
 - doors with simple fastening
 - vision panel
 - Smoke seal
 - doors which are to be free from all fastenings
 - fire extinguisher (unspecified medium)
 - sand bucket
 - Area covered by fixed fire extinguisher installation
 - Area covered by automatic sprinkler installation
 - emergency lighting to BS5266
 - heat detector
 - smoke detector
 - call point
 - internally illuminated sign
 - fire escape keep clear sign - letter's 200mm min.
 - highly flammable material - keep locked
 - fire door keep shut
 - fire door keep locked
 - fire action sign
 - 60 min fire rated construction
 - 30 min fire rated construction

- 1 OCT 2015

CONSTRUCTION

Rev	Date	Info
A	24/03/15	Fire strategy updated
B	29/09/15	Construction issue, dry riser shown.

NOTES
 Refer to Engineers data for structural works.
 Use figured dimensions. Do not scale from drawing.
 Check all dimensions on site.
 Report any discrepancies to the Architects.

FORM design architecture
 1 Bermondsey Exchange
 175-181 Bermondsey Street
 London SE1 3UW
 020 7407 3330
 020 7407 3340 Fax

client: Mizen Design Build
 project: Watenside Ruishead Road Isleworth TW7 7DG

drawing: Basement Plan East
 Fire Strategy

drawn: Author
 check: Checker
 date: 20/02/15
 scale: 1:50
 no: 859-A-141
 rev: B