



Remove all existing rotten windows and replace with new painted timber windows with identical mouldings and glazed with Slimlite double glazing units.

FRONT ELEVATION N-E

0.00 AOD

Elevation A



GARDEN ELEVATION S-W

Elevation B



Remove all existing rotten windows and replace with new painted timber windows with identical mouldings and glazed with Slimlite double glazing units.


SIDE ELEVATION S-E

Elevation C



SIDE ELEVATION N-W

Elevation D

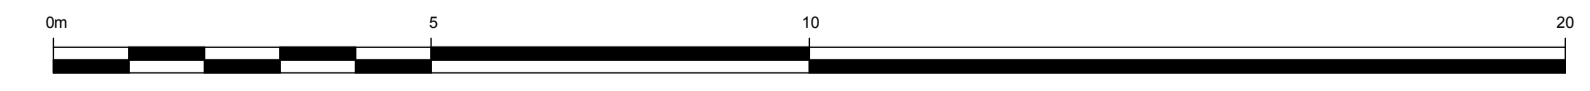

REVISIONS	LEGEND
V2: 18.11.20 Staircase Window SW07 added	

**Duncan O'Kelly Architecture**  
 Garden House Studio,  
 Eartham, Chichester,  
 West Sussex, PO 18 0LS.  
 Tel 01243 814673 Mob 07710 080632

LEYDEN HOUSE, MORTLAKE, SW14 7QR  
 PLANNING STAGE:  
 PROPOSED ELEVATIONS

19.02.20  
 1:100 @ A1  
 2020.P.05.v2