



Vegetation Covered

FRONT ELEVATION N-E


Elevation A



GARDEN ELEVATION S-W

Elevation B

0.00 AOD

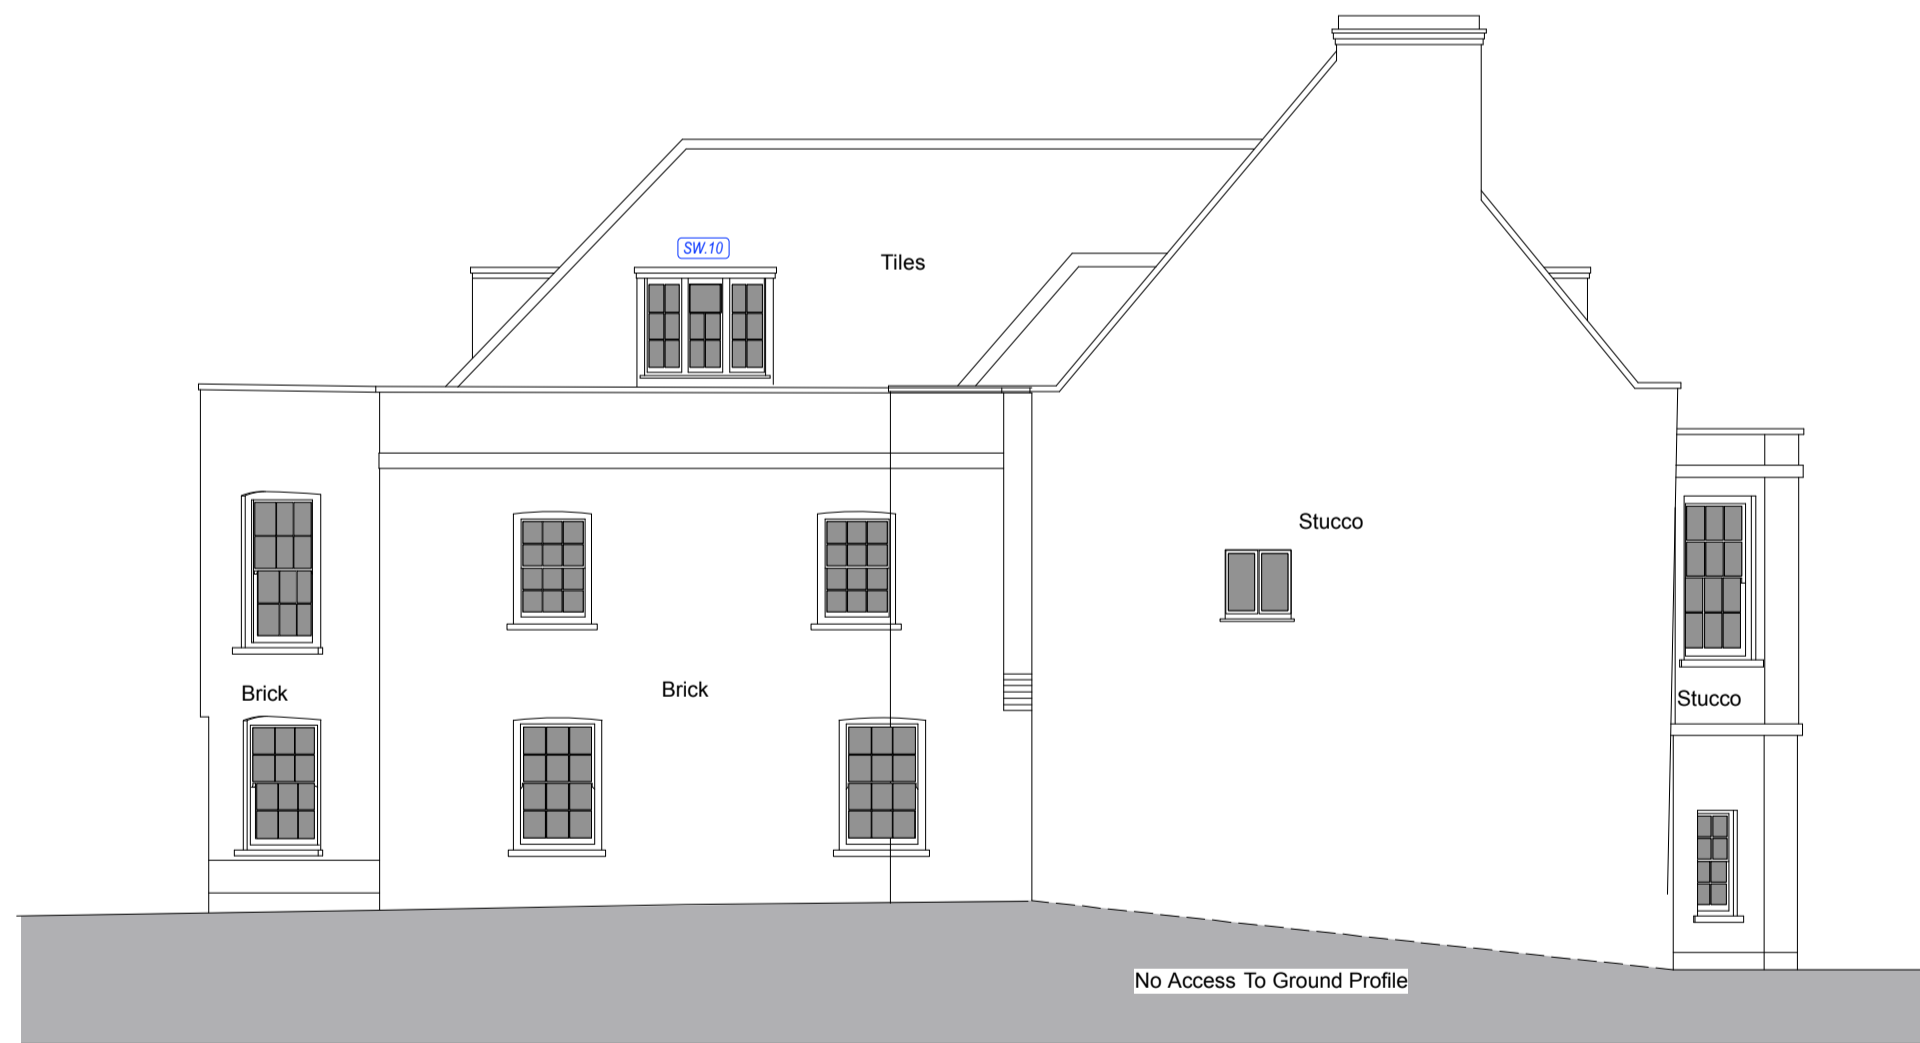


SIDE ELEVATION S-E

Elevation C



SIDE ELEVATION N-W

Elevation D

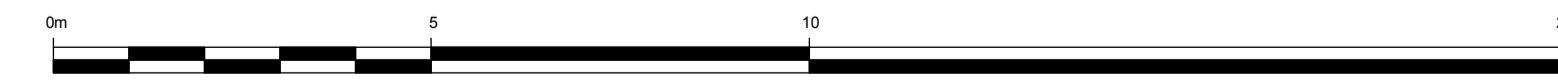

REVISIONS	LEGEND
V2: 18.11.20 Staircase Window SW.07 added	

Duncan O'Kelly Architecture
 Garden House Studio,
 Eartham, Chichester,
 West Sussex, PO 18 0LS.
 Tel 01243 814673 Mob 07710 080632

LEYDEN HOUSE, MORTLAKE, SW14 7QR
 SURVEY STAGE:
 EXISTING ELEVATIONS

19.02.20
 1:100 @ A1
 2020.S.05.v2