


EXISTING NORTH ELEVATION

1:100



EXISTING EAST ELEVATION

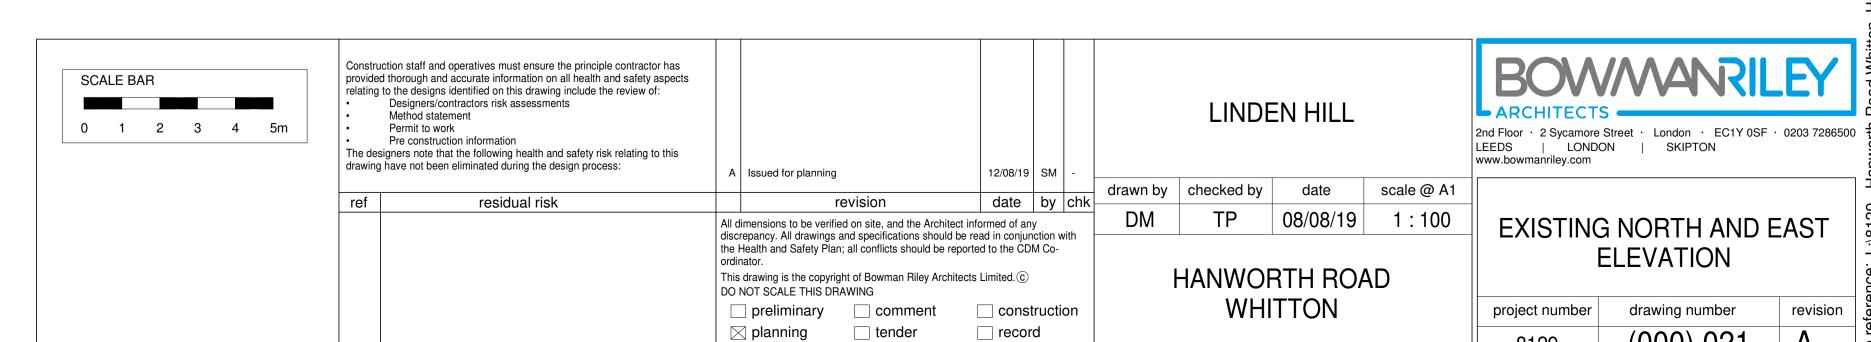

revision

(000) 021