


KEY PLAN:

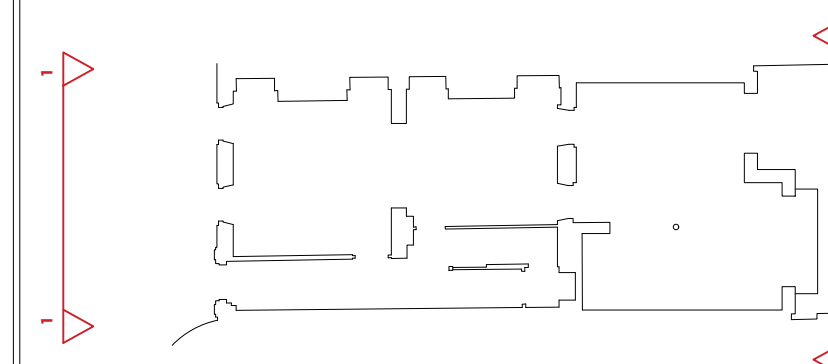

REVISION:

NOTES:

PROJECT

**072\_SR**

DRAWING TITLE

**DEMOLITION ELEVATIONS**

**A205**

PURPOSE OF ISSUE

**PLANNING**

SCALE

**1:100 @ A3 / 1:50 @ A1**

DATE


**18 JAN 2021**

DRAWN BY


**CT**

REVISION

**P1**

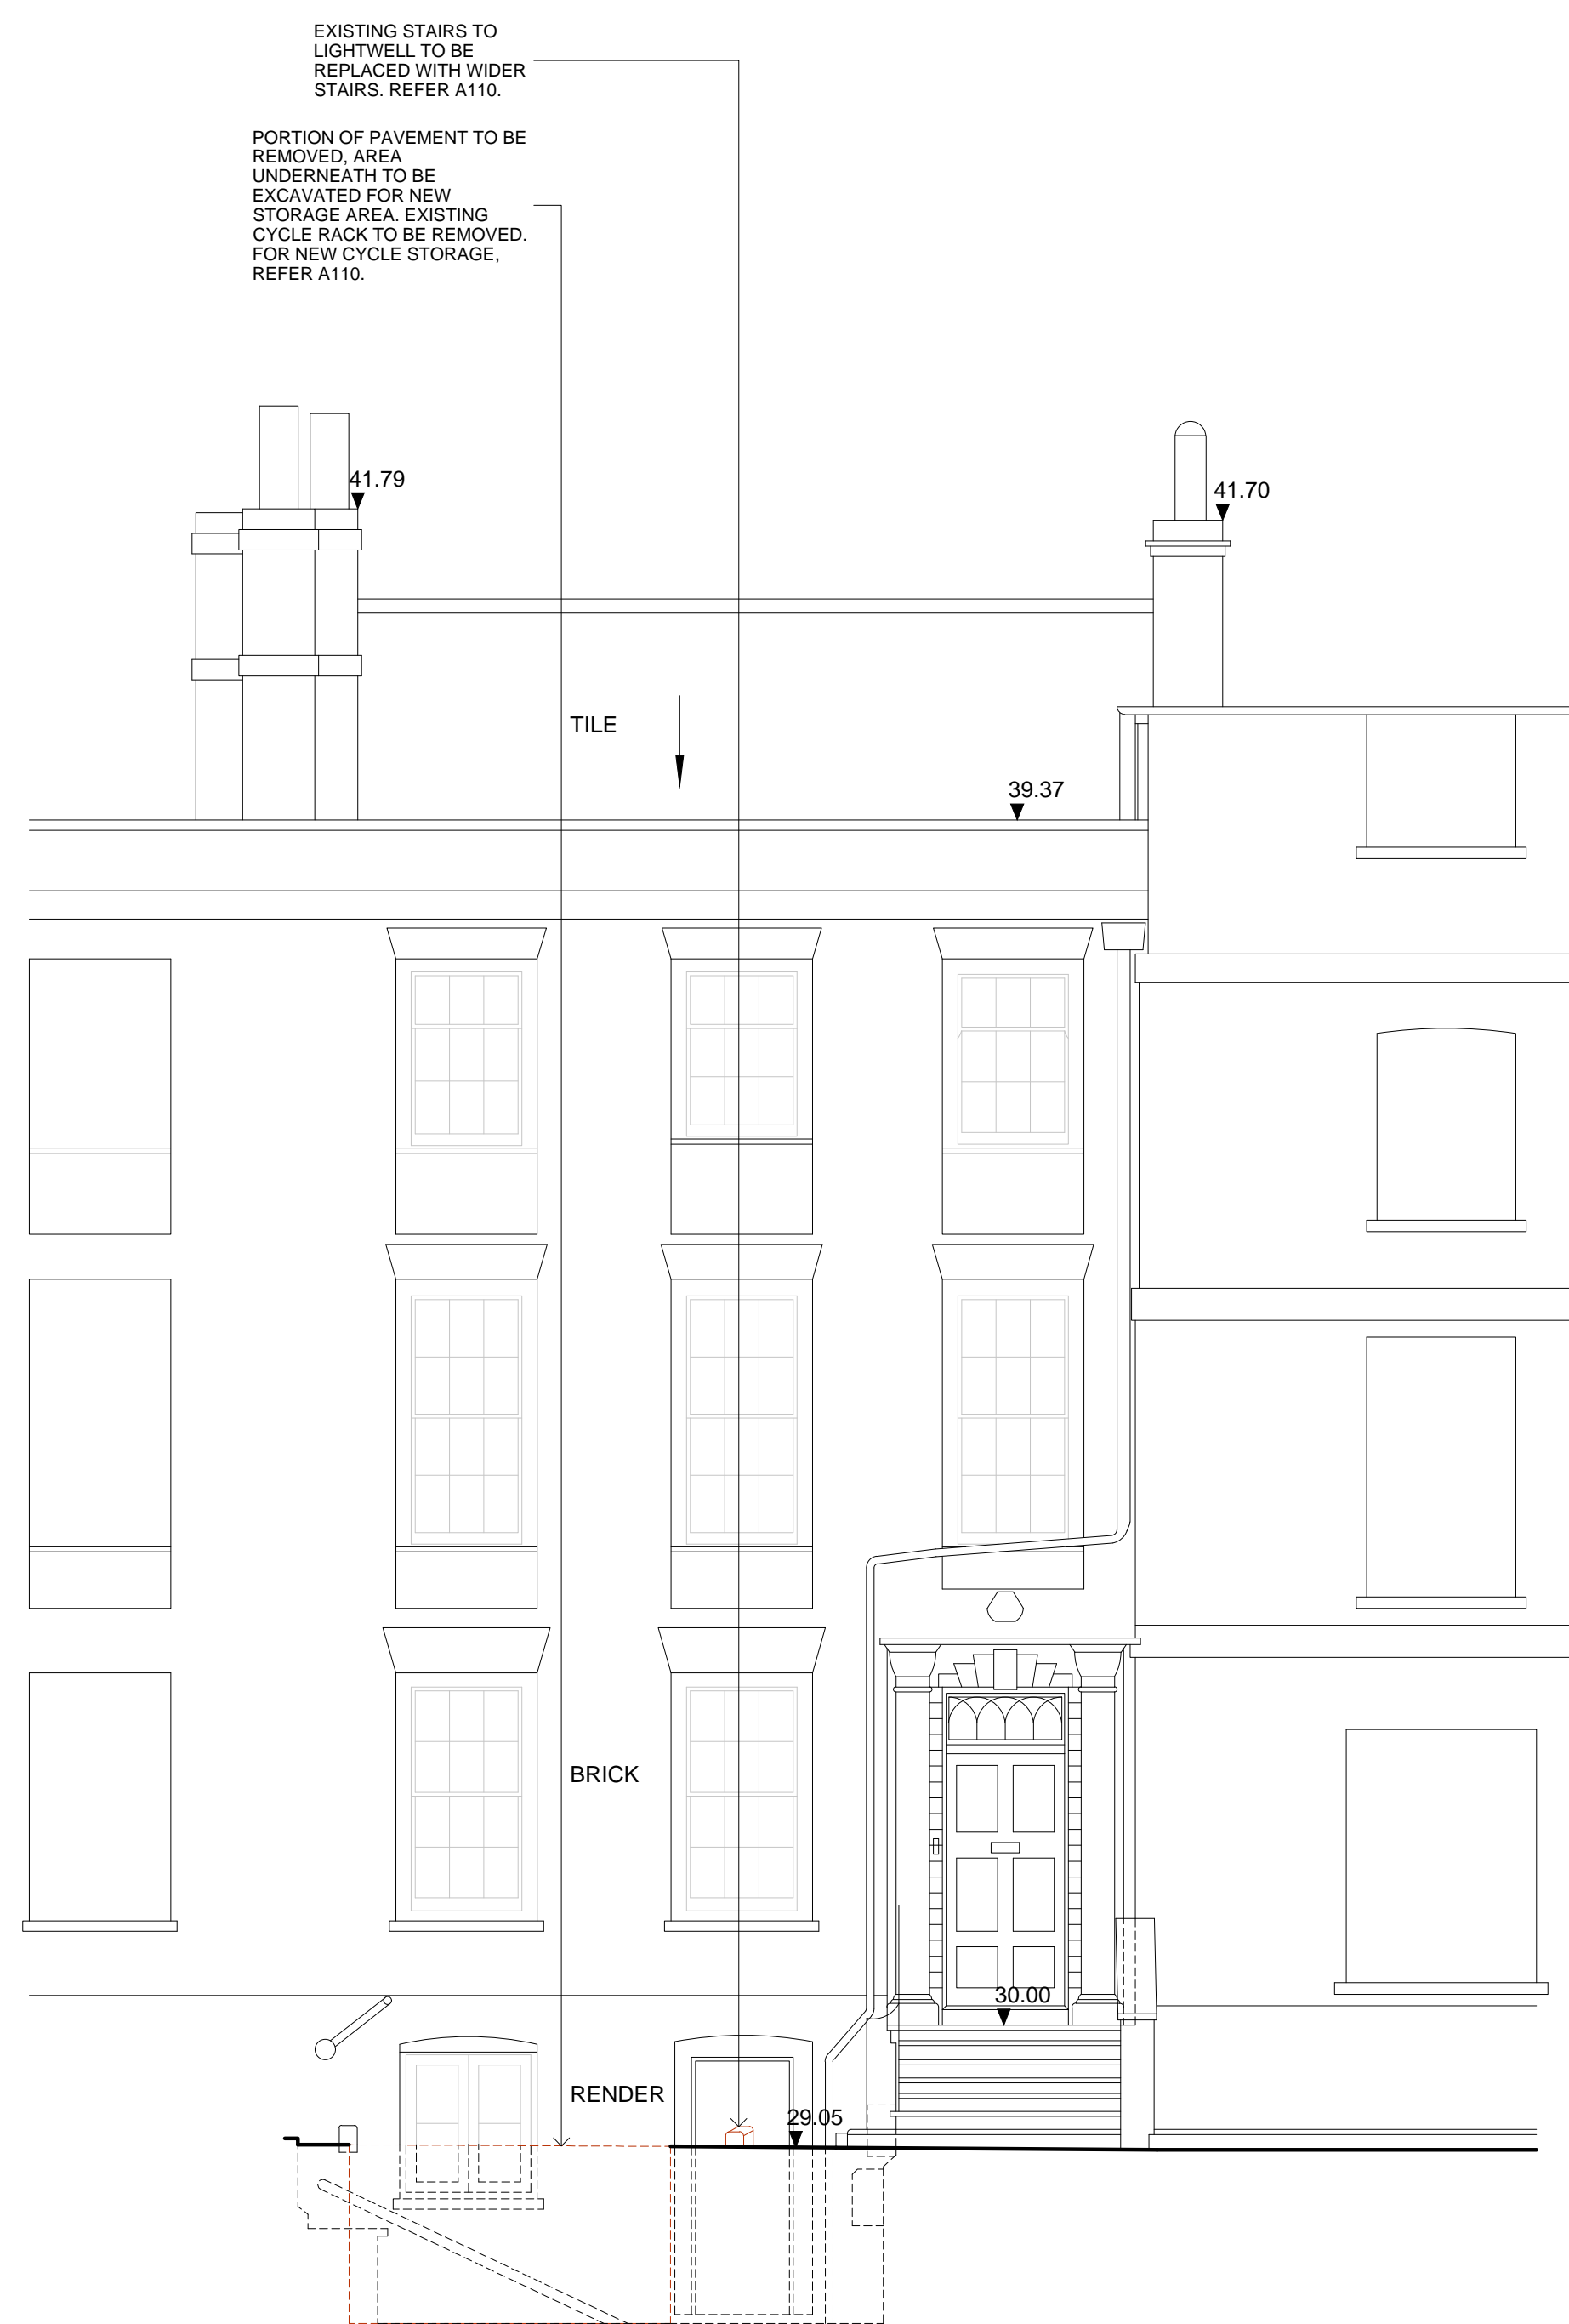

**1. FRONT DEMOLITION ELEVATION**

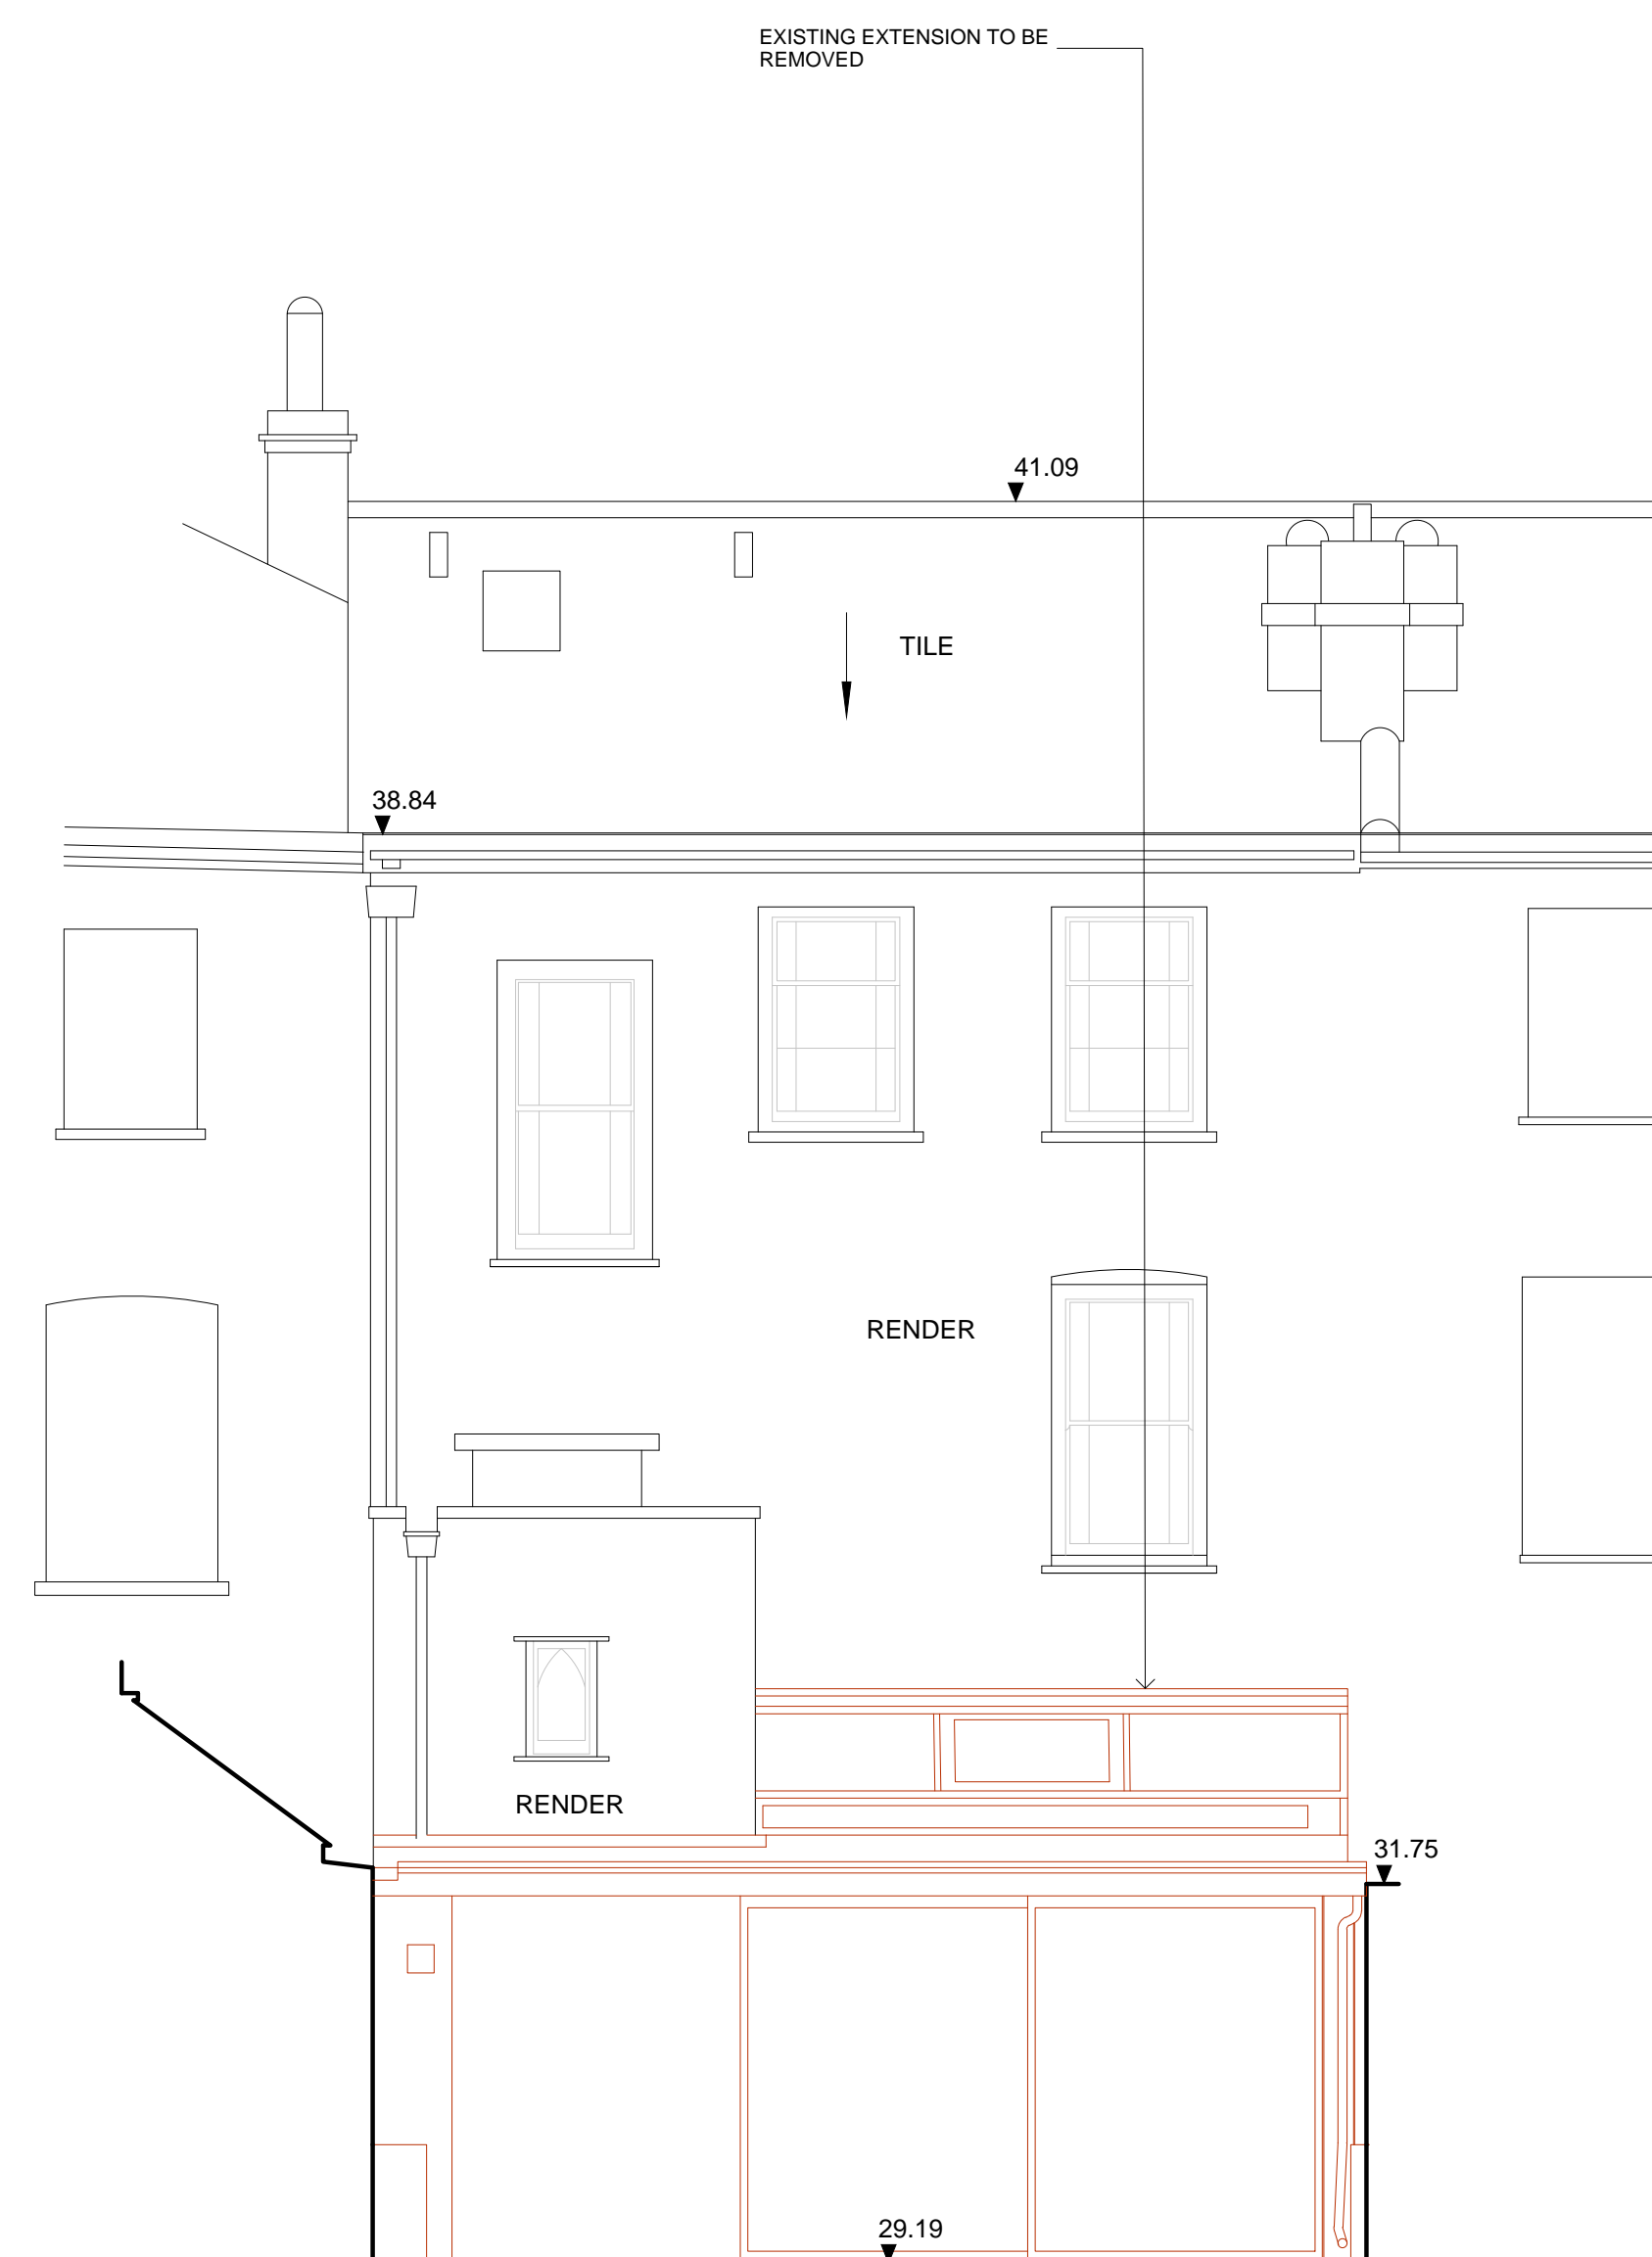

**2. REAR DEMOLITION ELEVATION**

