



1. PROPOSED SECTION A

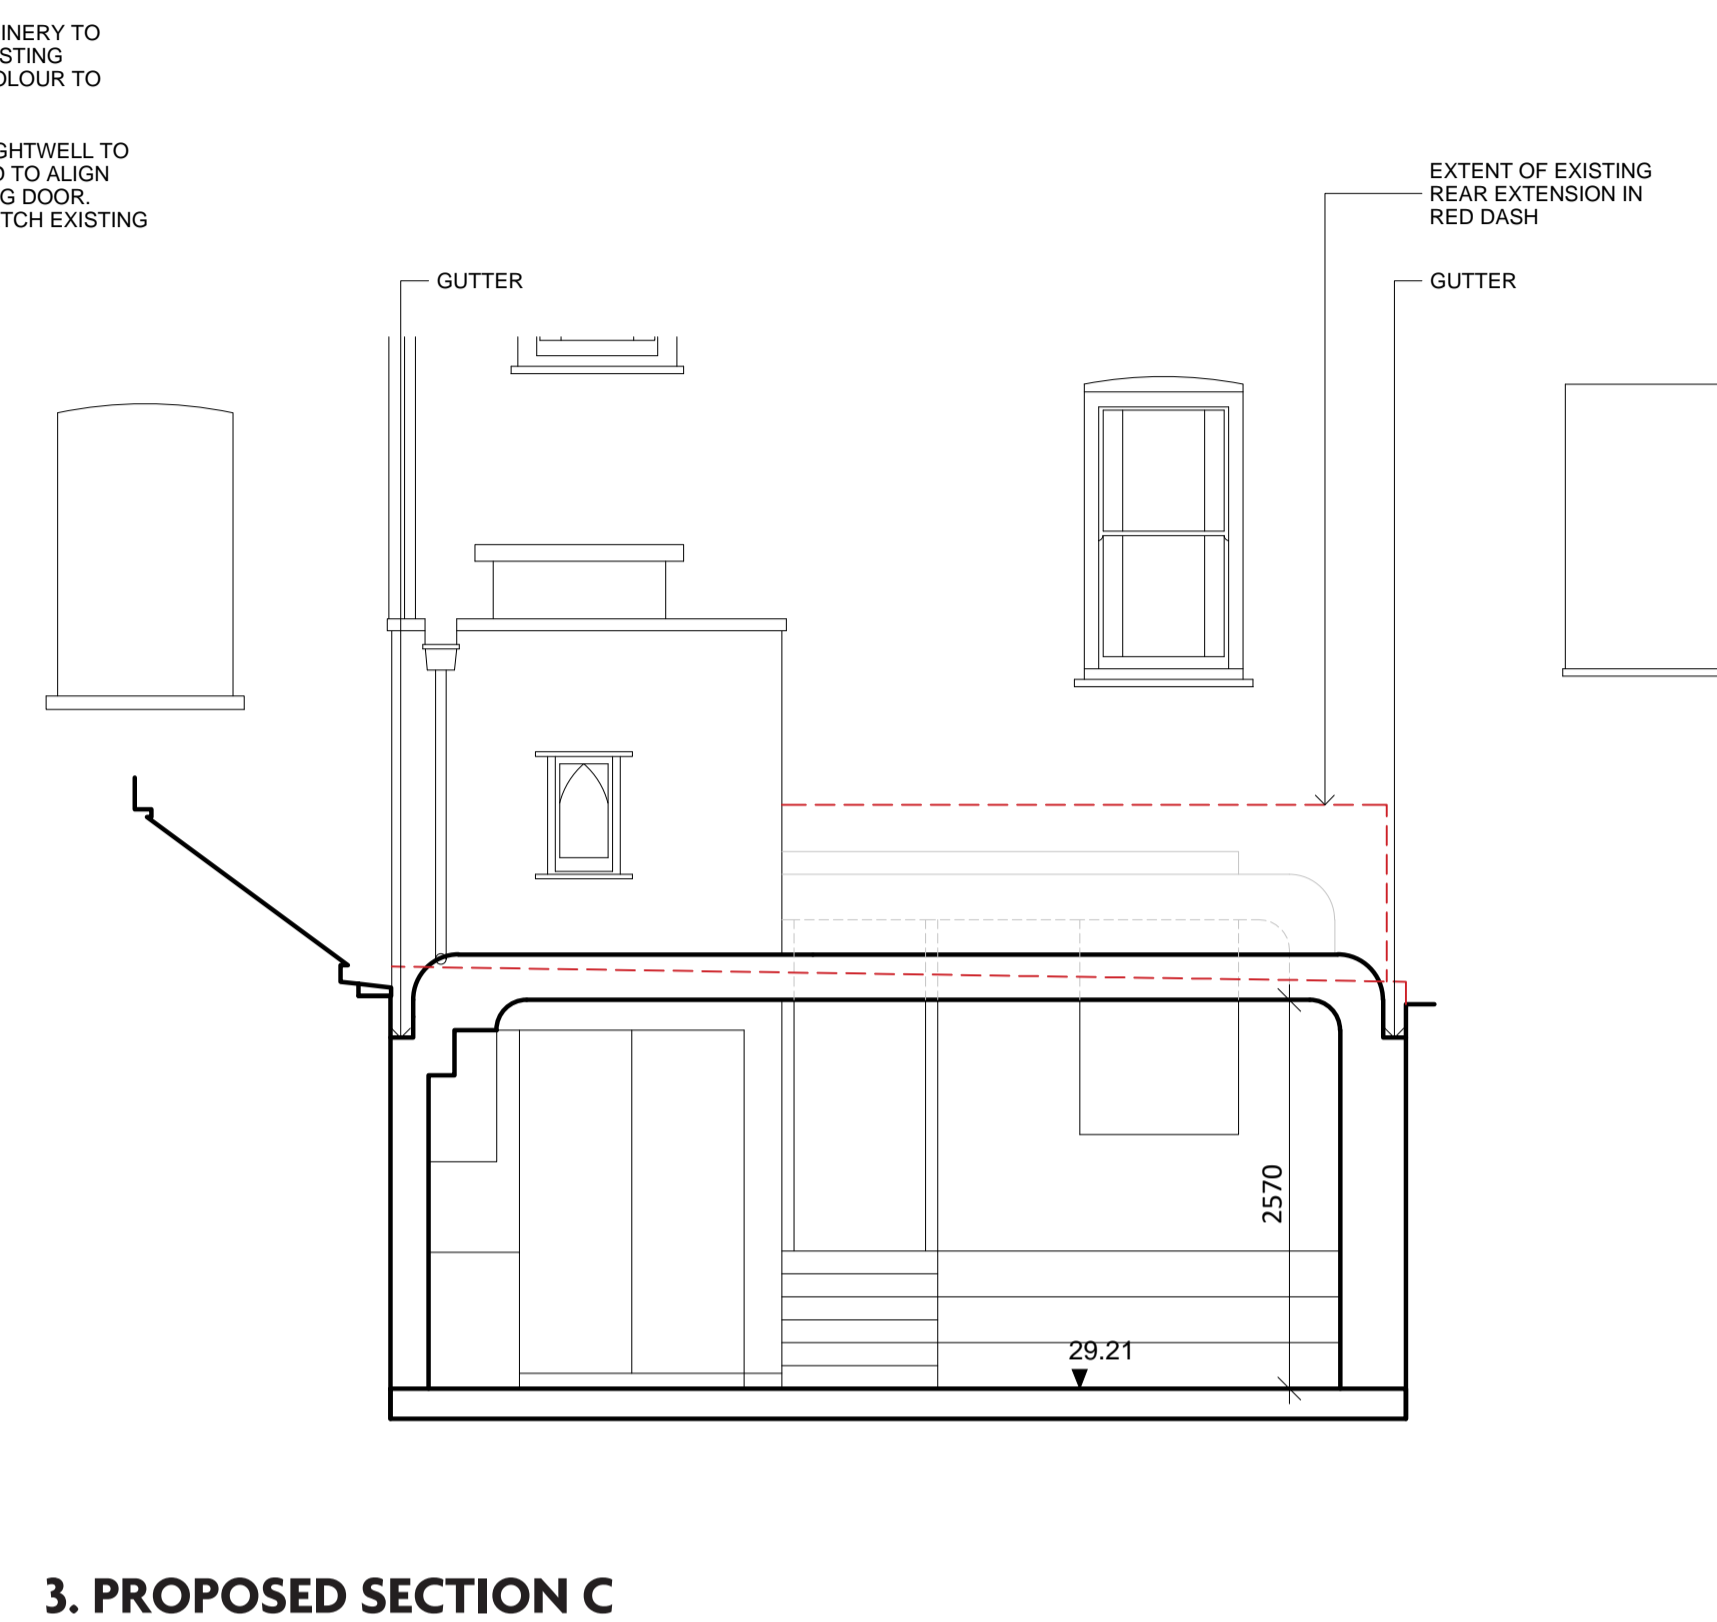


3. PROPOSED SECTION C

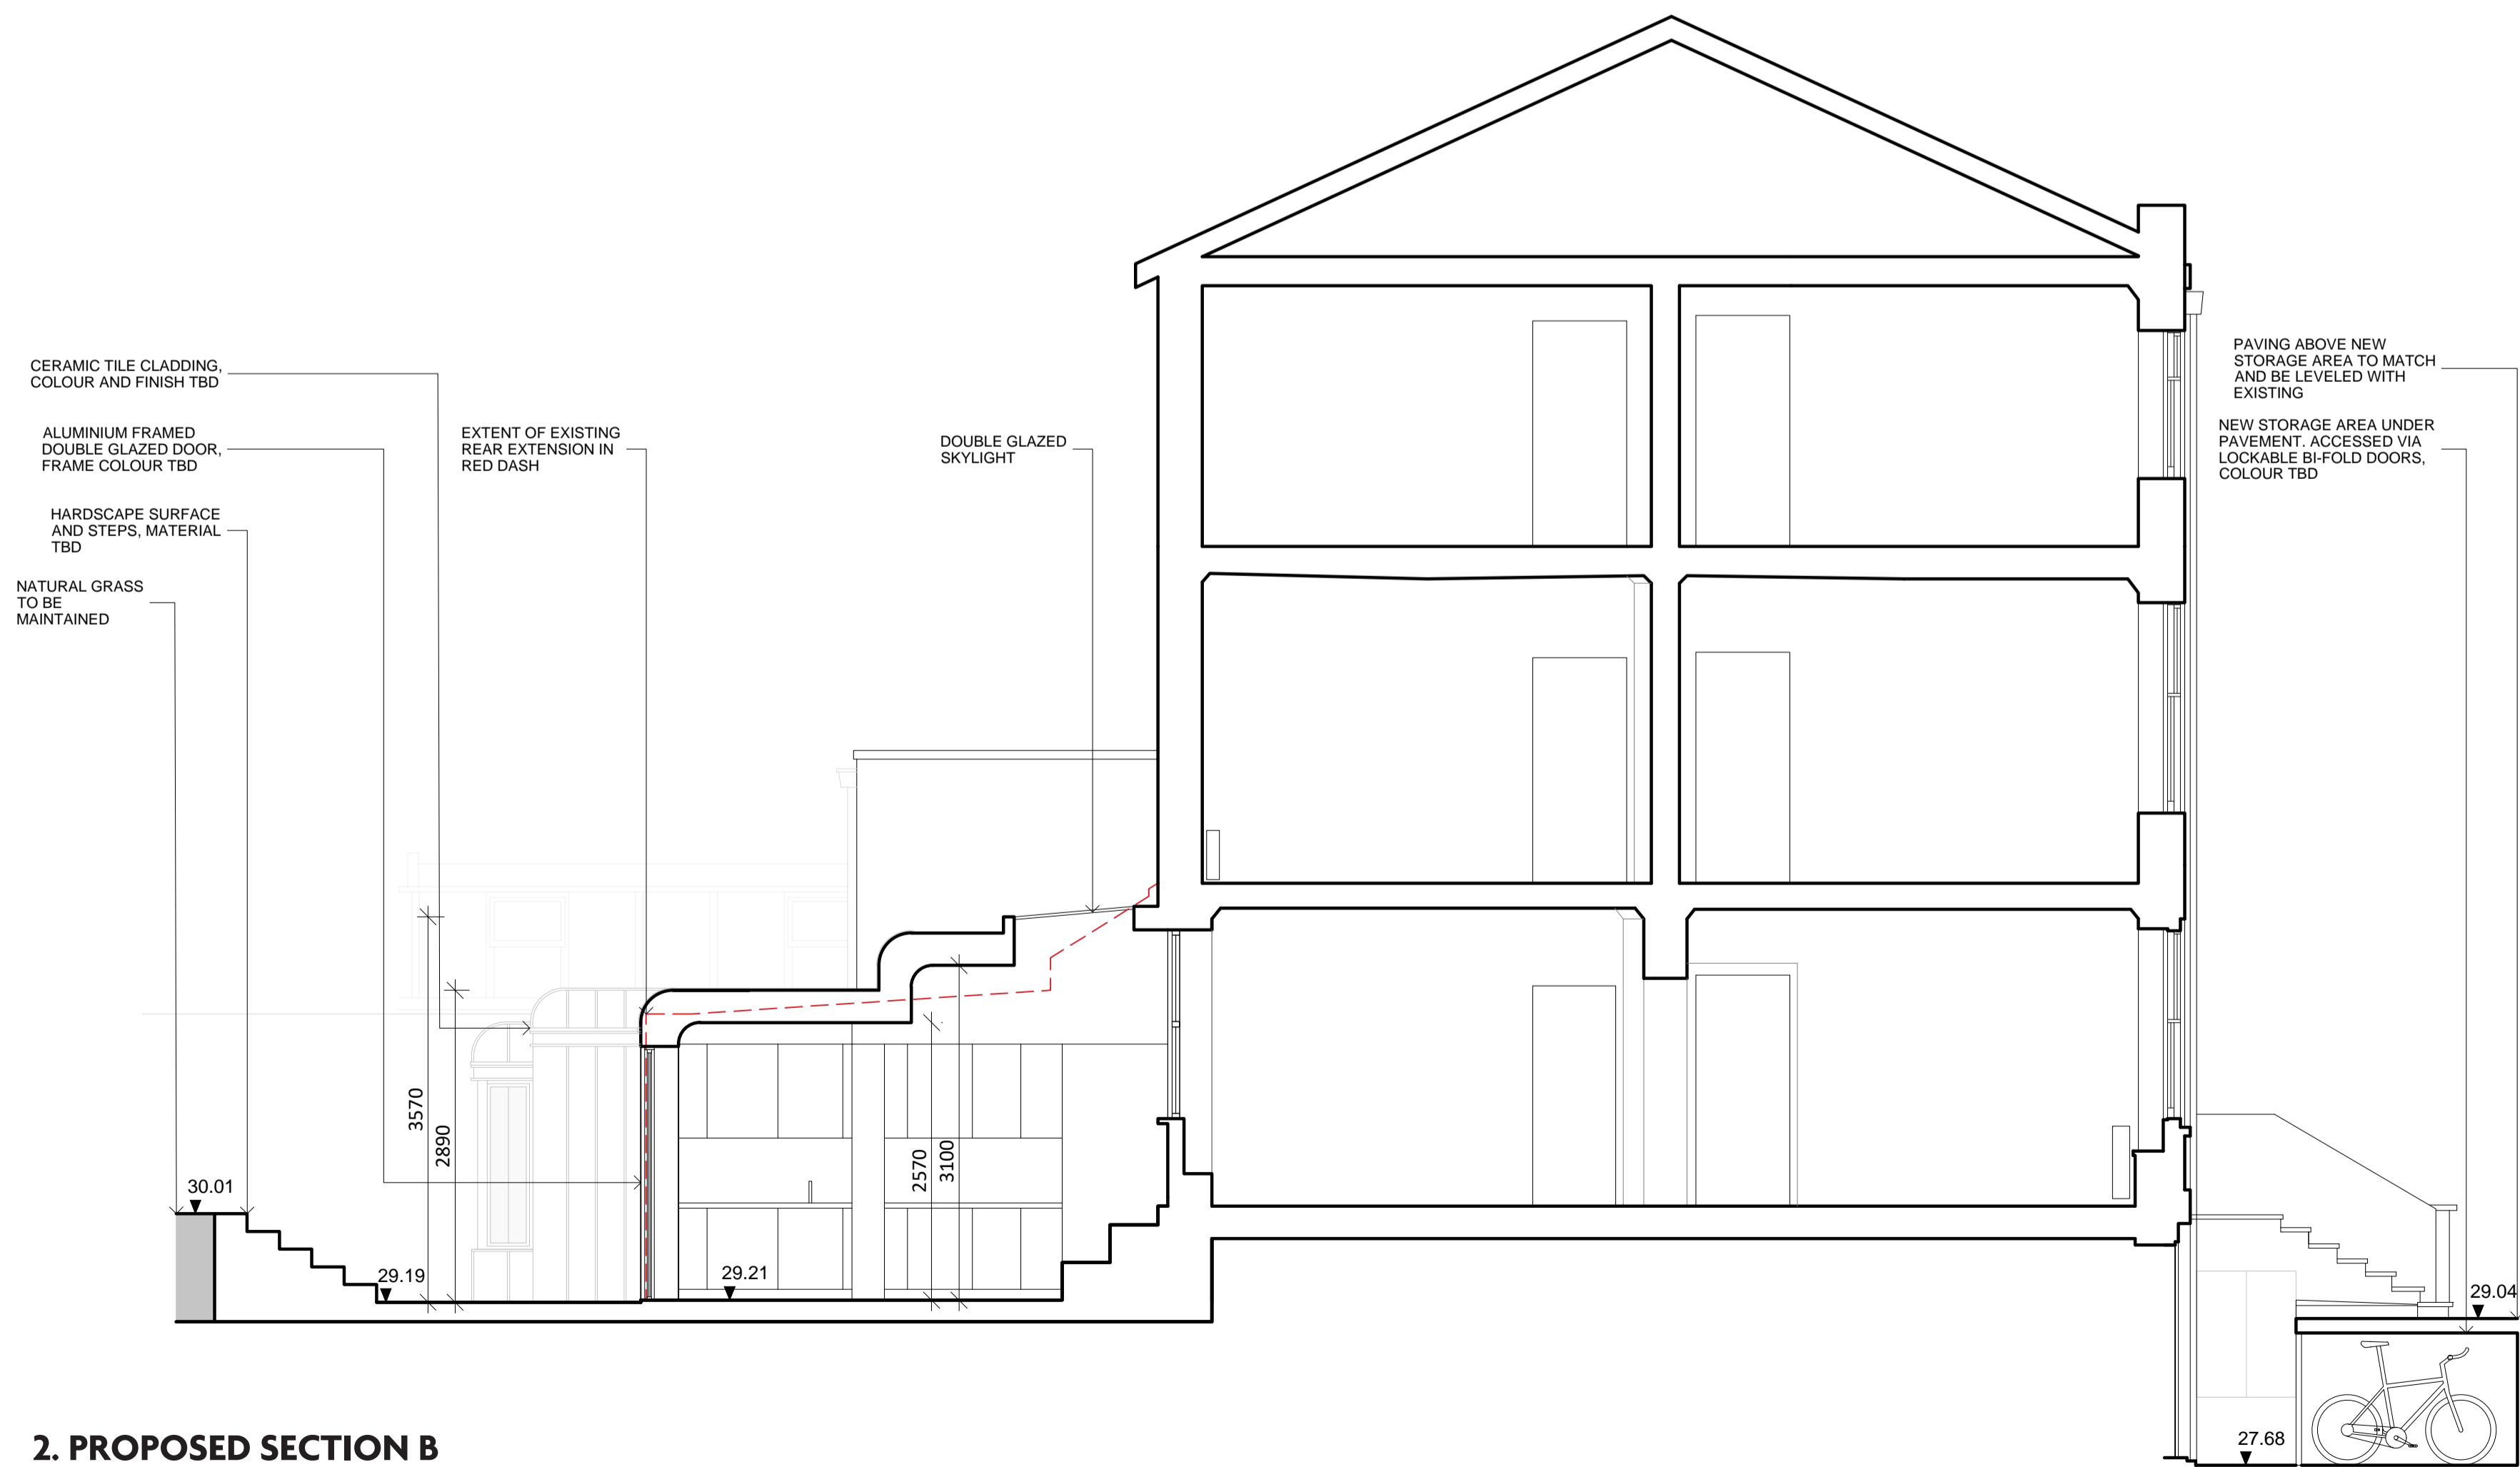


2. PROPOSED SECTION B

KEY PLAN:

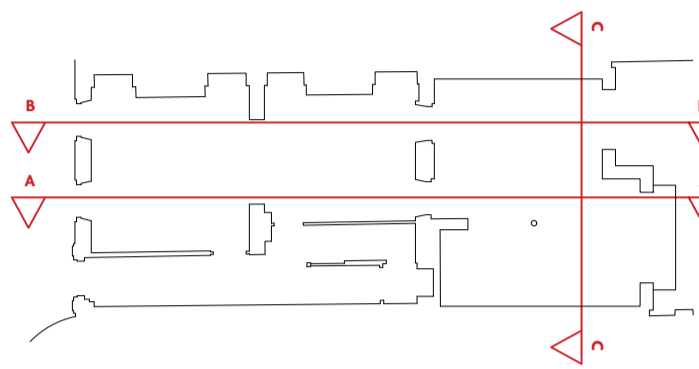

REVISION:

NOTES:

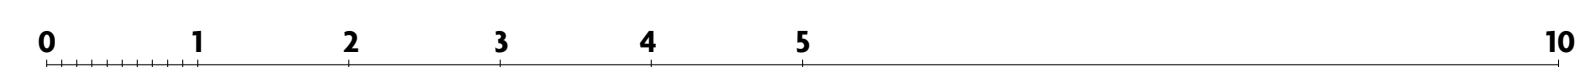

PROJECT 072_SR	
DRAWING TITLE PROPOSED SECTIONS A, B & C	
A310	
PURPOSE OF ISSUE PLANNING	
SCALE 1:100 @ A3 / 1:50 @ A1	DATE 18 JAN 2021
DRAWN BY CT	REVISION P1