


WINDOW TO BE REPLACED AT FLAT 1, 12 KEW GARDENS ROAD

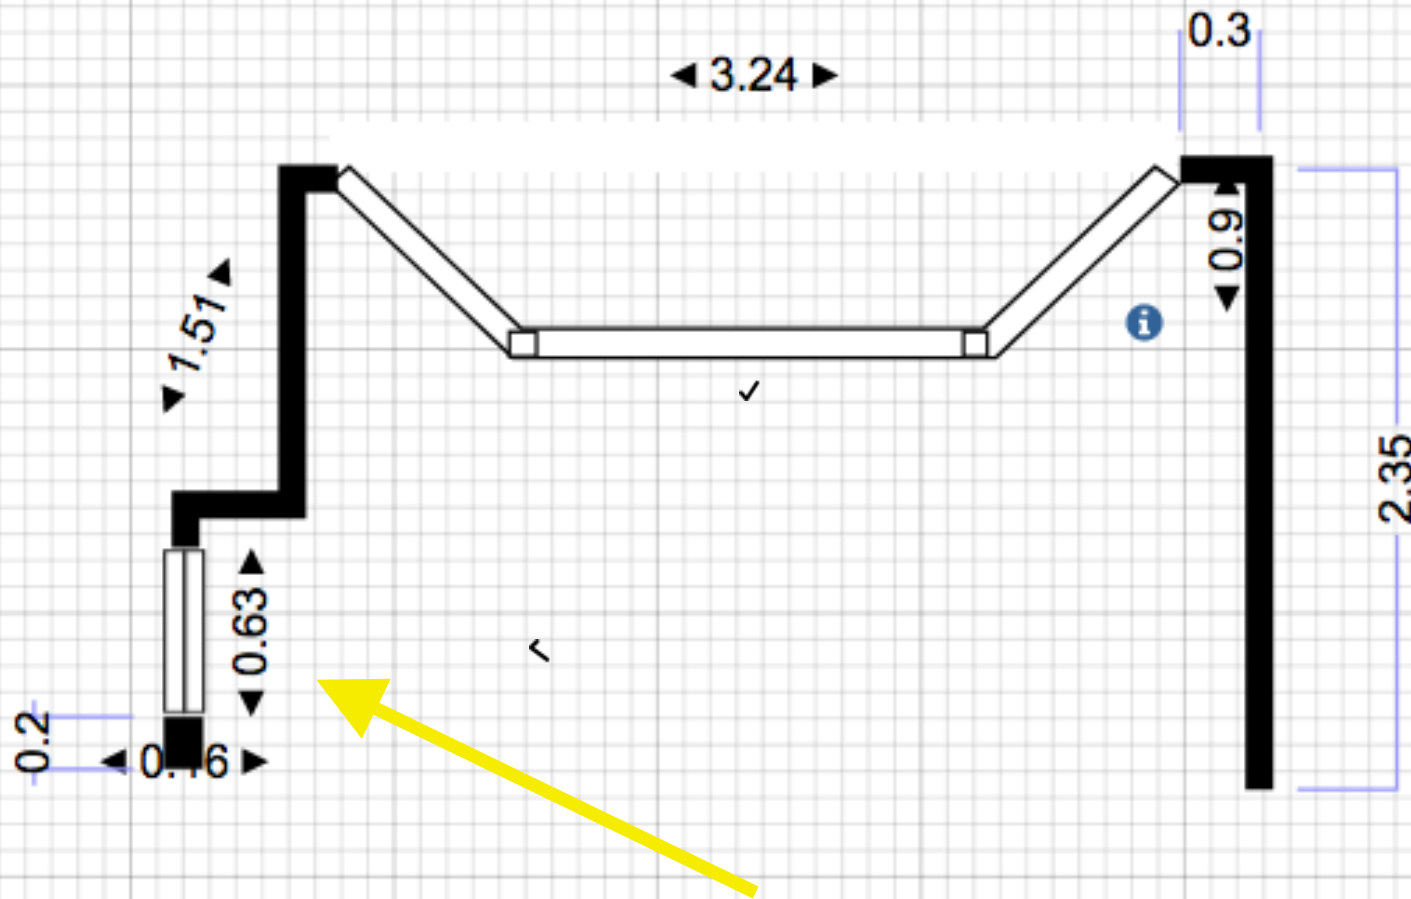

THIS WINDOW TO BE REPLACED