


River Thames

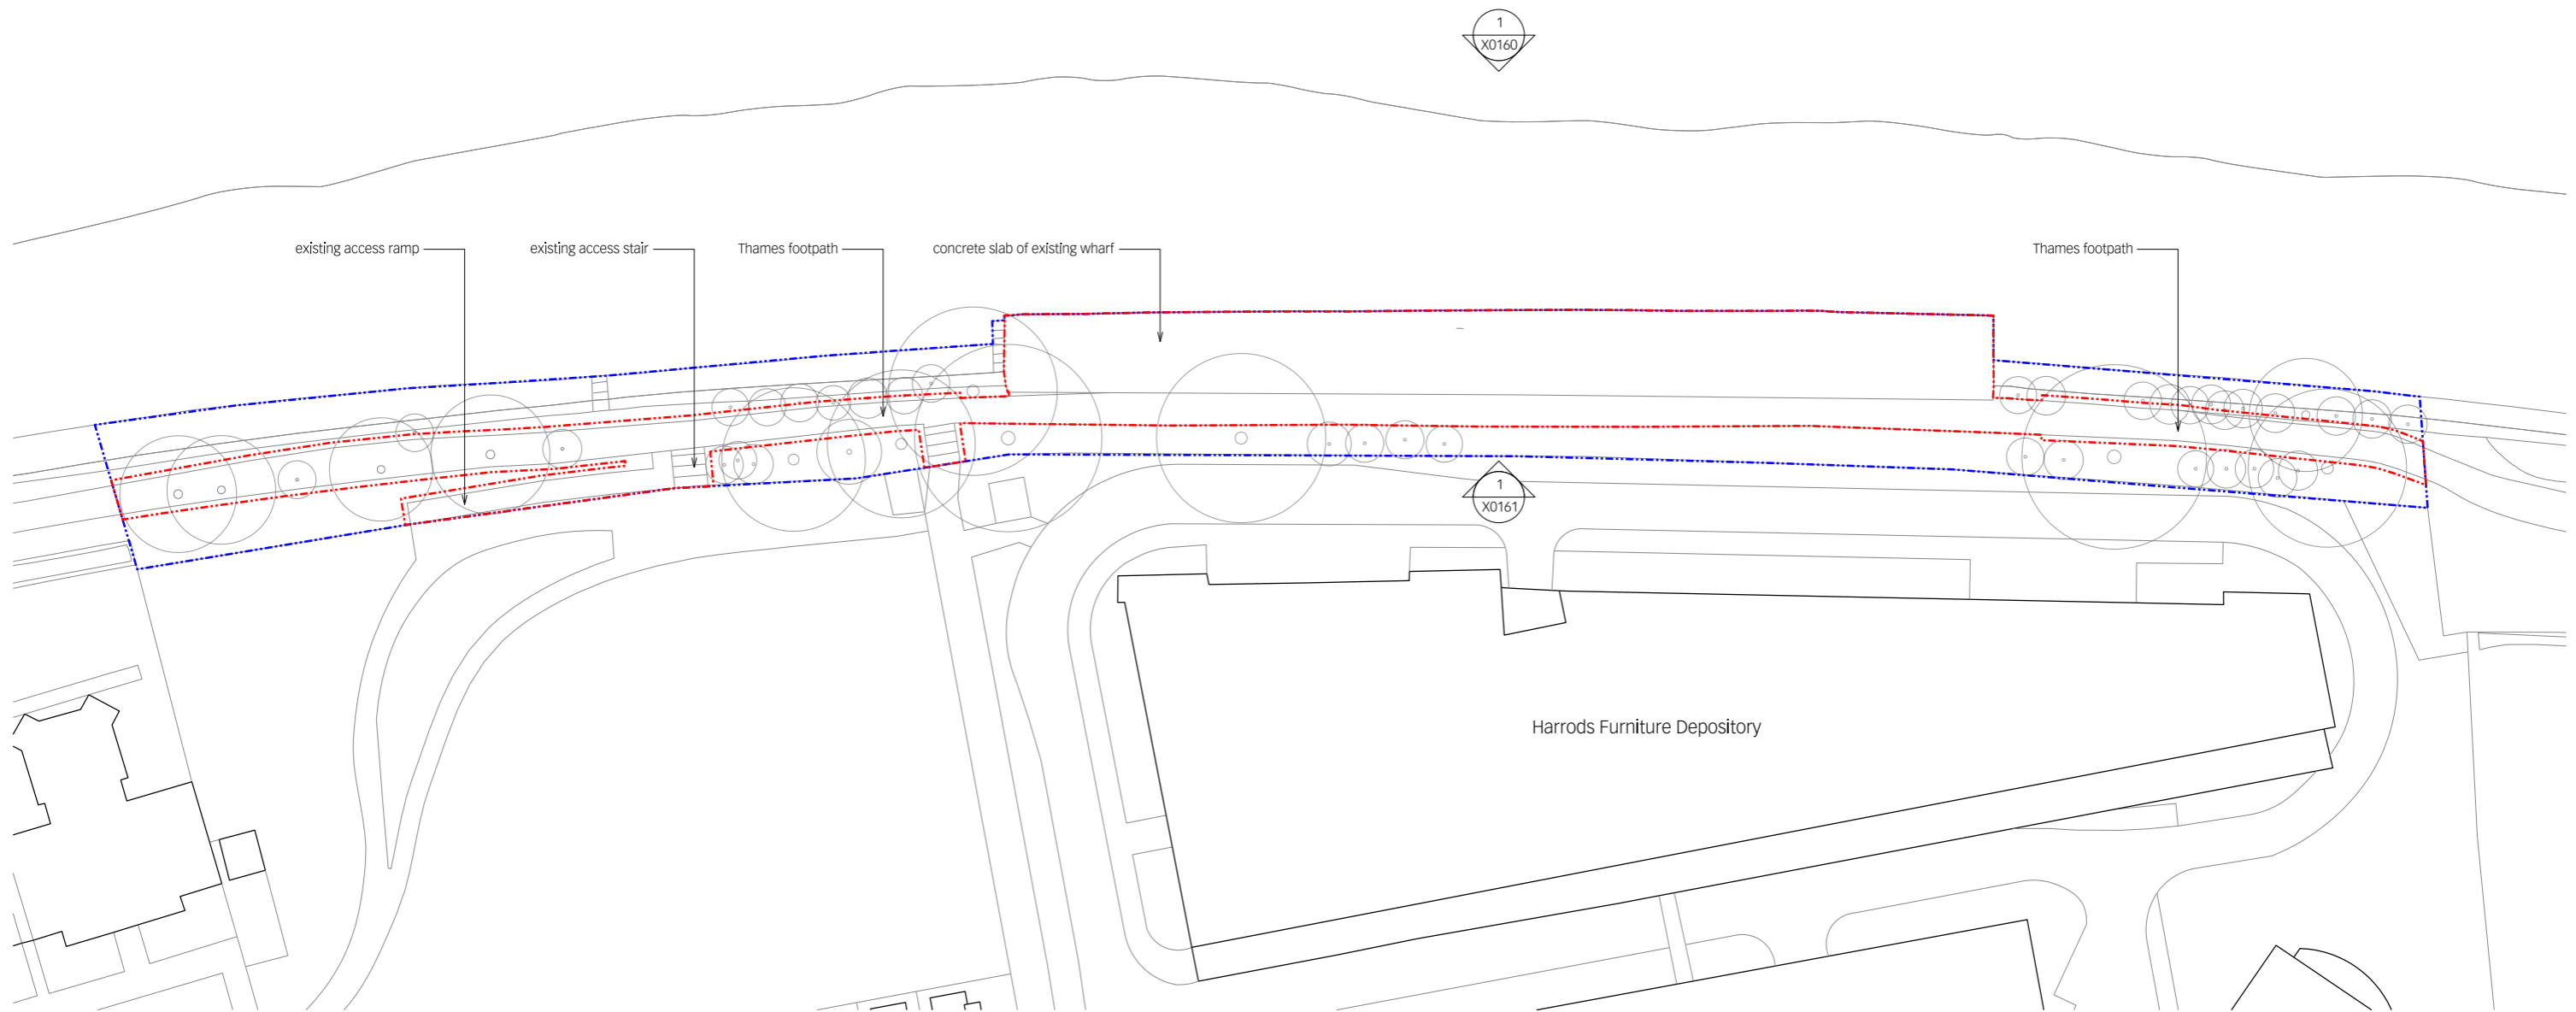

rev date by revisions

key plan

notes

- Ownership boundary
- Development boundary

architect

Lifschutz Davidson Sandilands

Island Studios, 22 St. Peter's Square, London W6 9NW T +44 (0)20 8600 4800 mail@lds-uk.com

project

Harrods Wharf

Existing site plan

client	scale at A1	scale at A3	drawn	date
Jamie Waller	1:300	1:600	RF	11.20

job no.	drawing	rev.
1178	X0101	-

0 2 4 6 8 10 20m



This drawing is the property of Lifschutz Davidson Sandilands Ltd. No disclosure or copy of it may be made without the written permission of Lifschutz Davidson Sandilands Ltd.
LDS Standard Frame V1 - 11.10