


PROPOSED SECTION AA
SCALE 1:50

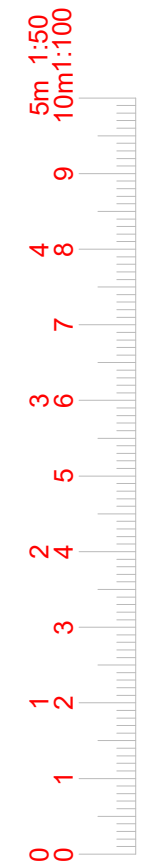

6 Winsham Grove,
London, SW11 6ND

www.FastPlansUK.co.uk

Project: Loft Conversion with
Dormer to Rear.

Address:
45 CYPRESS AVENUE
TW2 7JY

Scale: 1:50 @ A3 Dwg. no: A10

Drawn by: O.B.S Date Drawn: 05-FEB-2021

For Drawings Tel: 020 3542 1777

E-mail: plans@FastPlansUK.co.uk