


EXISTING LOFT PLAN
SCALE 1:50

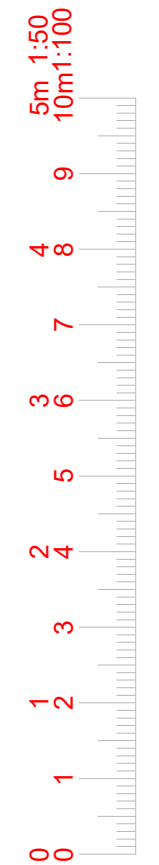

6 Winsham Grove,
London, SW11 6ND

www.FastPlansUK.co.uk

Project: **EXTENSION**

Address:
**45 CYPRESS AVENUE
TW2 7JY**

Scale: 1:50 @ A3	Dwg. no: A03
----------------------------	------------------------

Drawn by: O.B.S	Date Drawn: 05-FEB-2021
---------------------------	-----------------------------------

For Drawings Tel: 020 3542 1777

E-mail: plans@FastPlansUK.co.uk