



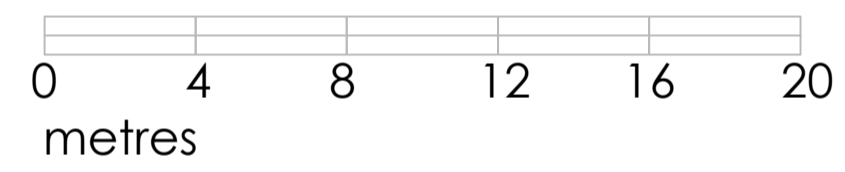


scale bar for 1:200



Block Plan - 1:200 @A1


Block Plan & Location plan
from site survey

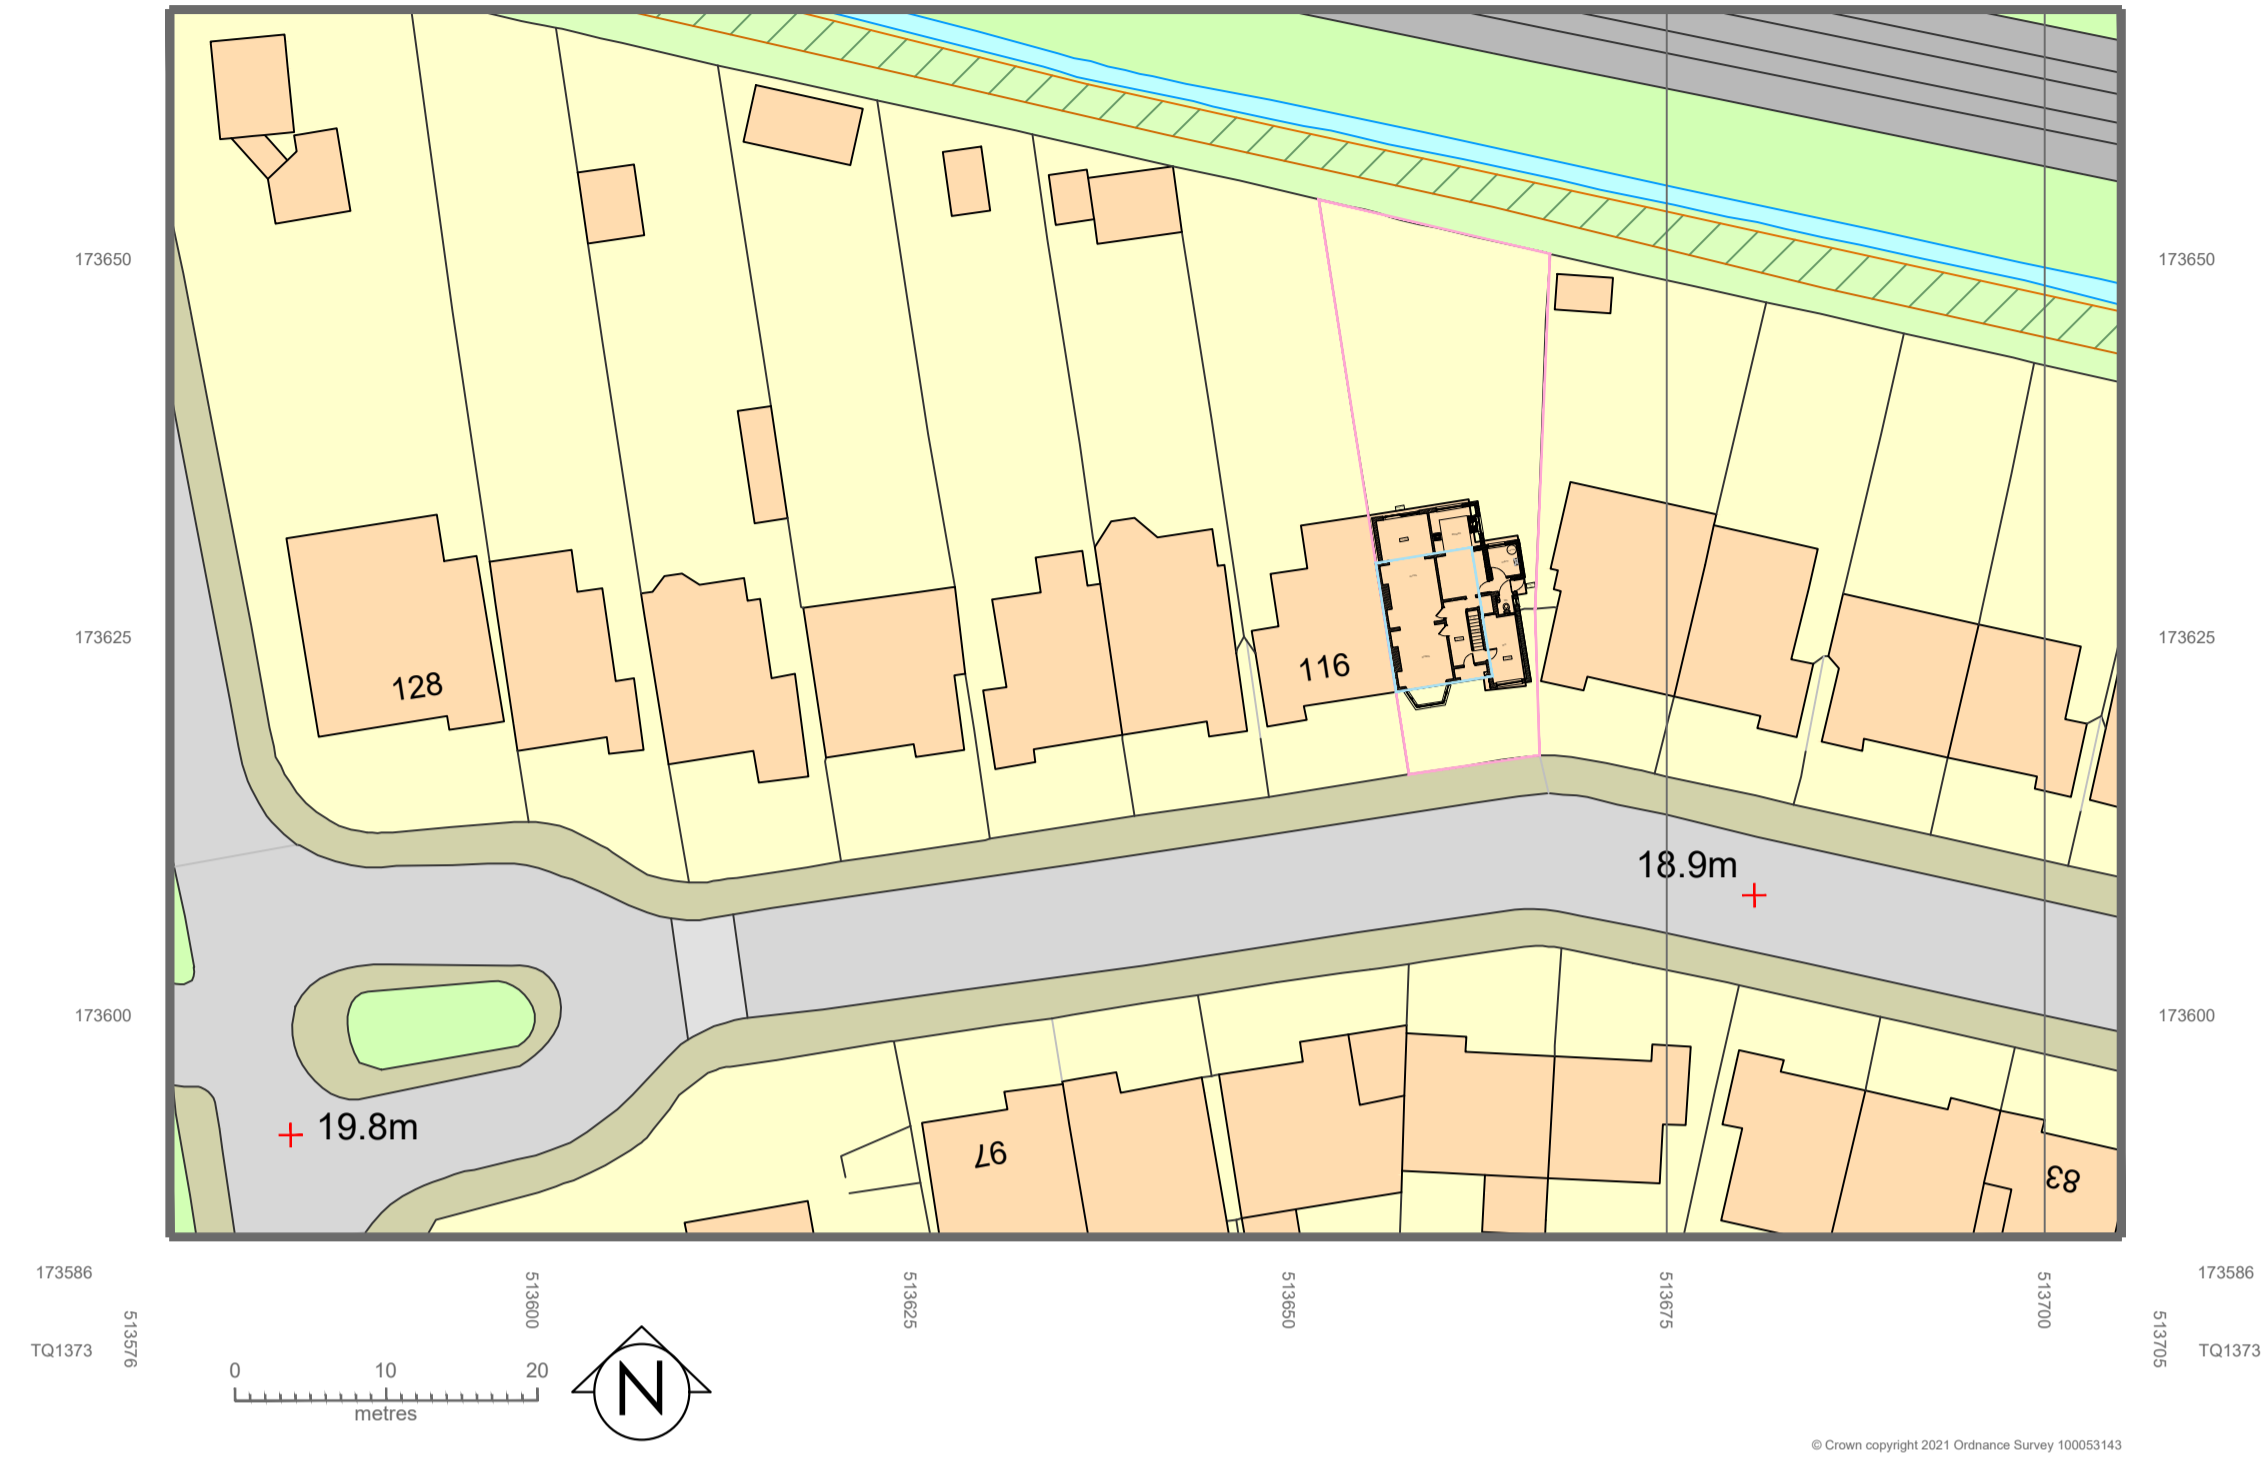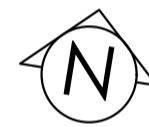


Location Plan - 1:500 @A1

Blue line to denotes proposed works

scale bar for 1:200

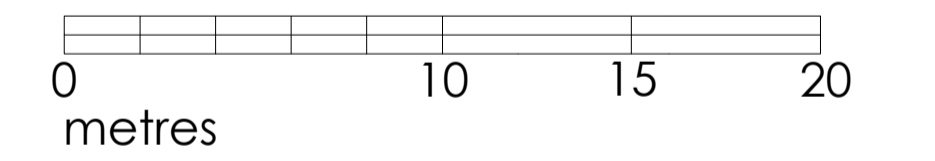

scale bar for 1:500

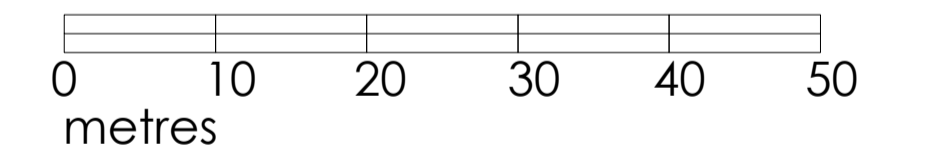

114 MONTROSE AVENUE, WHITTON, TW2 6HD

EXISTING SITE LOCATION AND BLOCK PLAN

date FEB 2021	client MR FIROZ KHAN
scale VARIES @A1	drawing no. 20 / 114M / EX 202
	revision -



MIKE BECK DESIGN

t: 07961 031 843
w: www.mikebeckdesign.co.uk
e: info@mikebeckdesign.co.uk