



REAR ELEVATION

SIDE ELEVATION

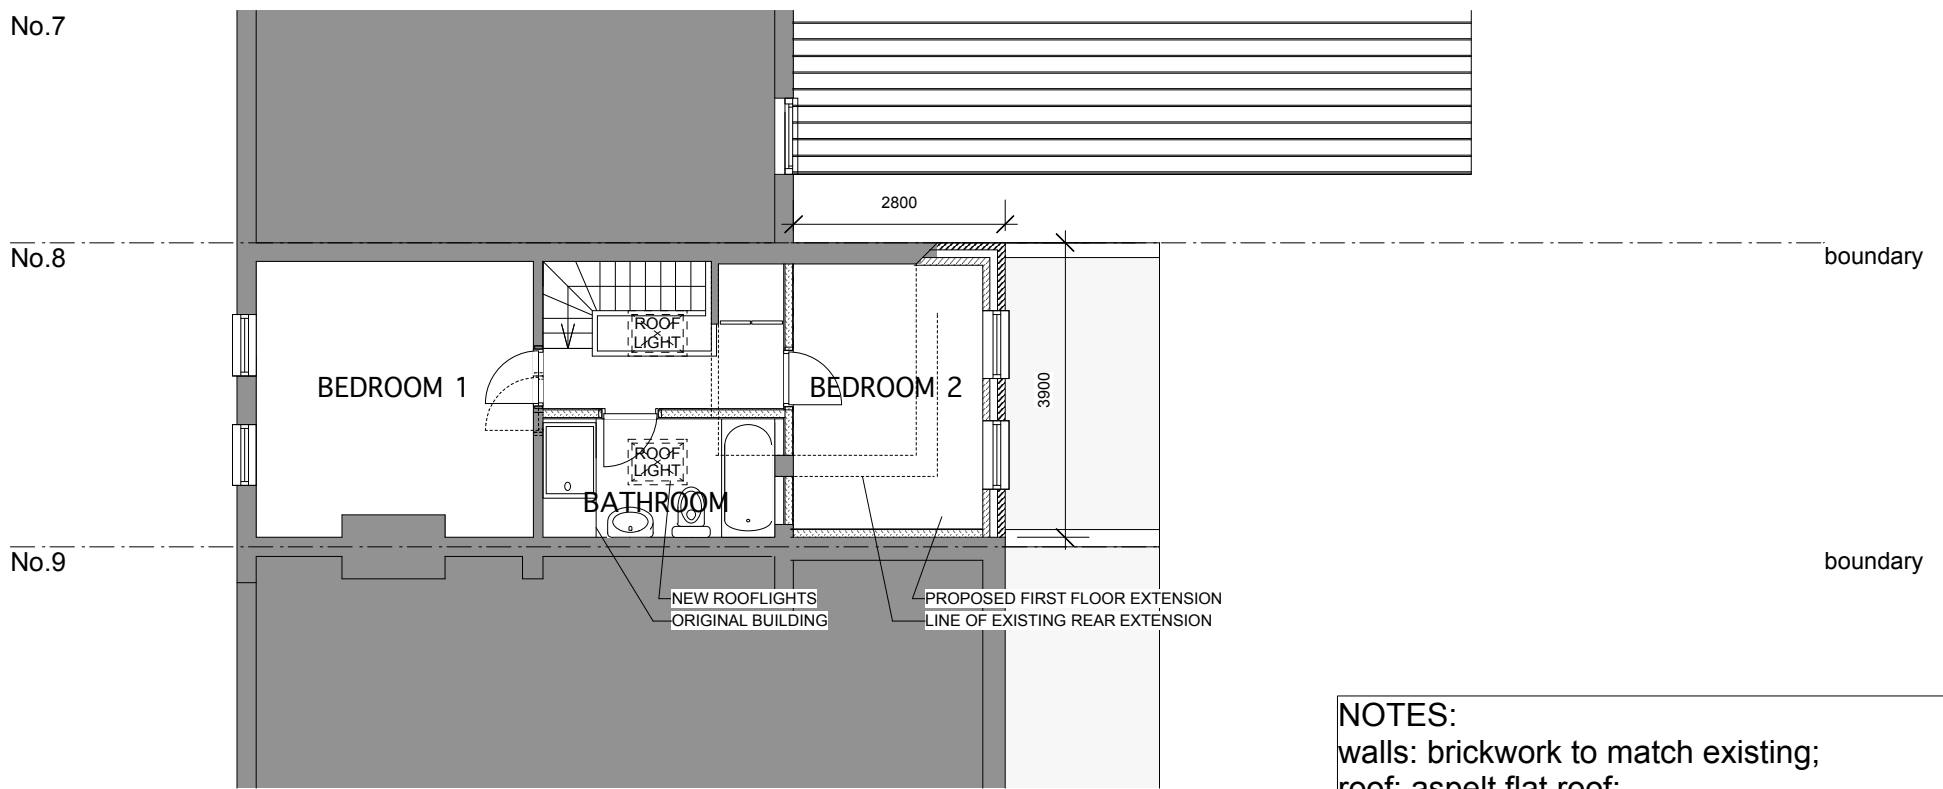


FIRST FLOOR PLAN

**NOTES:**  
 walls: brickwork to match existing;  
 roof: asphelt flat roof;  
 windows: painted softwood to match existing;  
 rooflights: velux conservation type  
 means of enclosure: as existing;  
 Rainwater disposal: to new soakaway

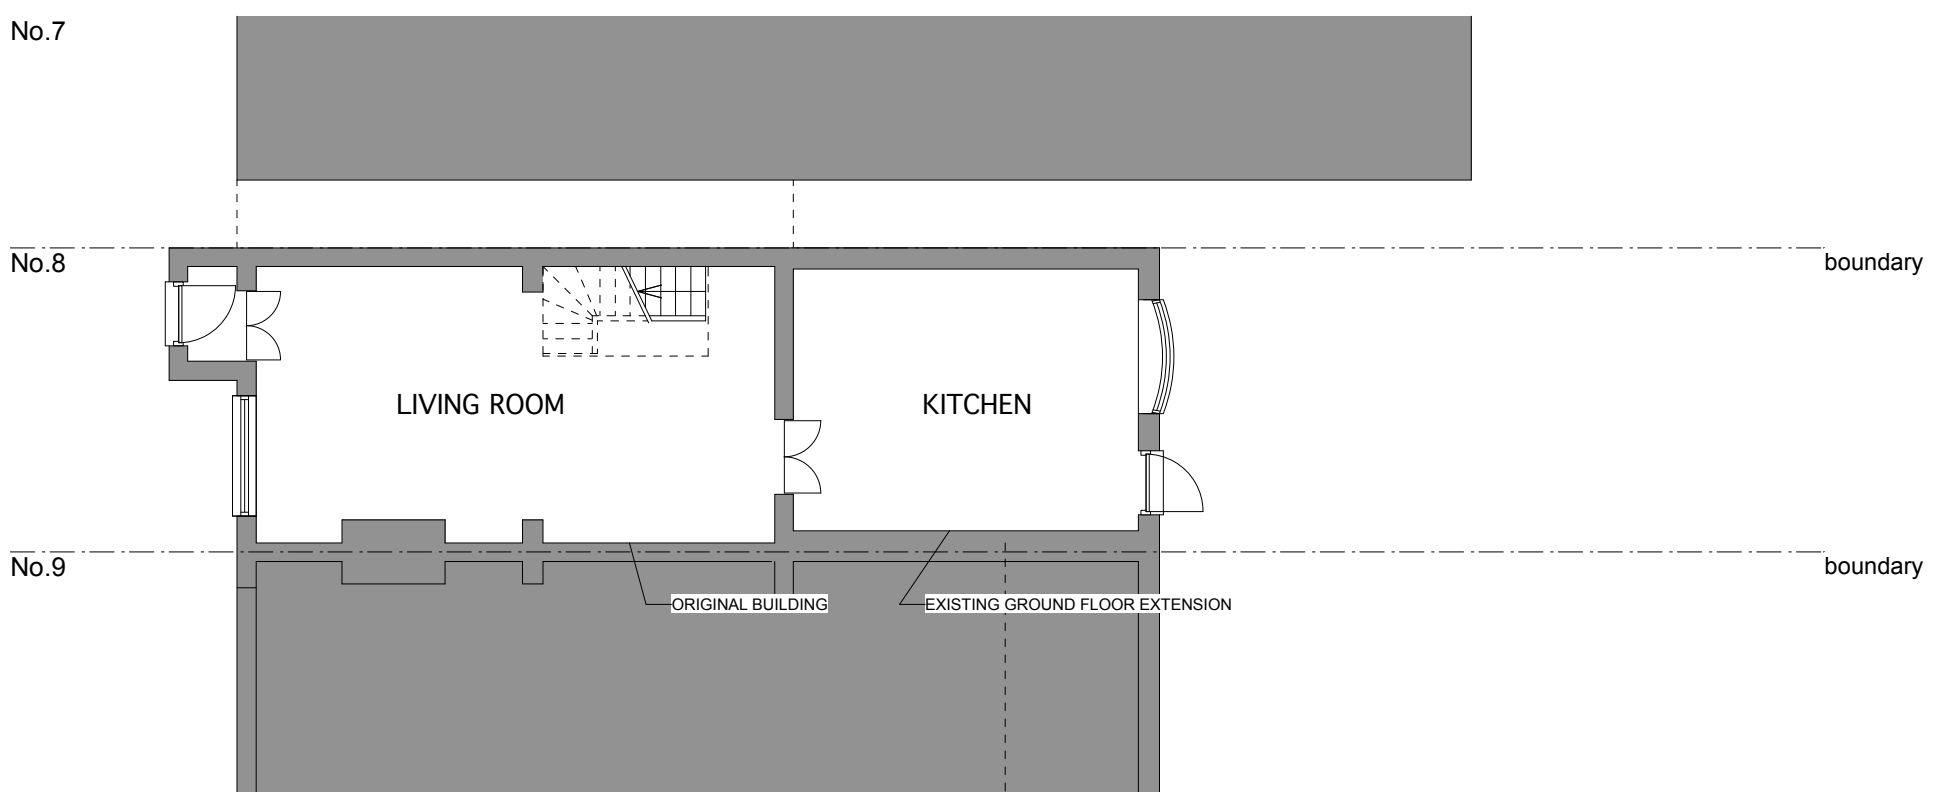

GROUND FLOOR PLAN

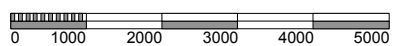

**Deborah Jackson Architects**  
 41 Baddlesmere Road,  
 Whitstable, Kent, CT5 2LB  
 tel: 01227 771 464  
 dj@djarchitect.plus.com

job	8 First Cross Road, Twickenham
scheme	First Floor Rear extension
title	Proposed plans and elevations
scale	1:100 (1:100@A3)
date	February 2101

**2102/  
03**