

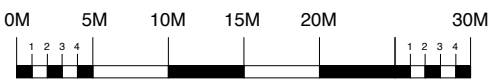


171

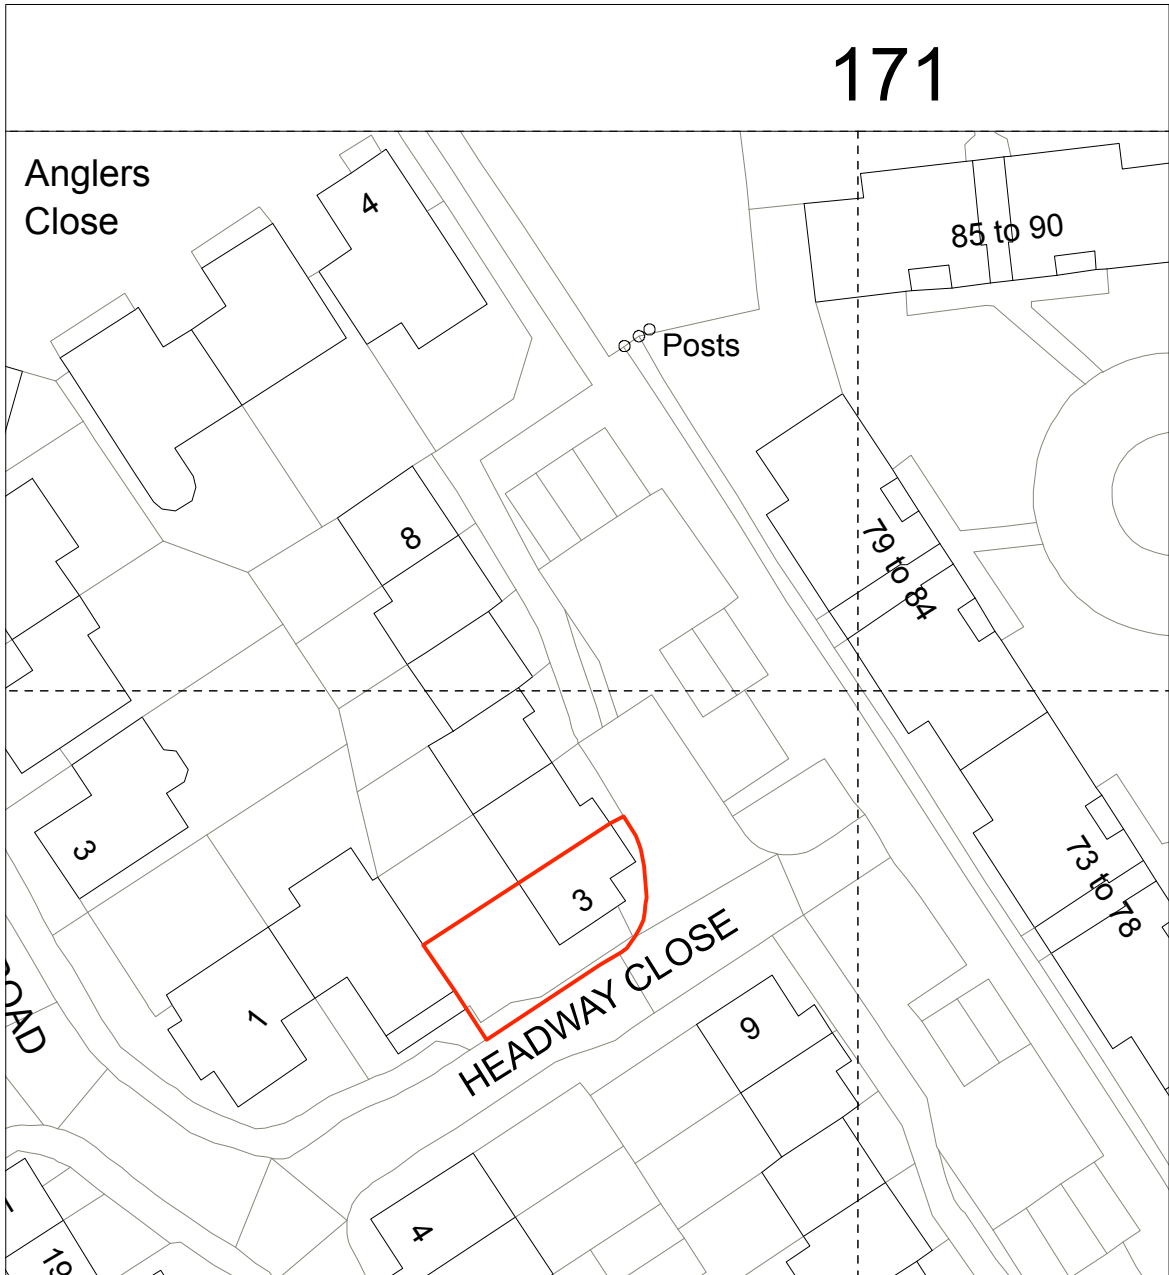

SCALE : 1:500 @ A4

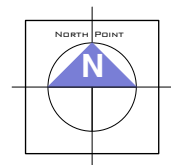

Crown Copyright 2014
 Reproduction in whole or in part is prohibited
 without the prior permission of Ordnance Survey.

JOB TITLE
 3 HEADWAY CLOSE. Ham. Richmond. Surrey. TW10 7YW

DWG TITLE
 Pro Works & Alterations : Existing Block Plan

STATUS | SCALE **1:500** | JOB NO **364** | DWG NO **BP01** | REV

T W F DESIGNS LIMITED

ARCHITECTURAL CONSULTANTS

30 CLIFFORD ROAD, PETERSHAM, RICHMOND, SURREY, TW10 7EA. T : 020 8940 2574 E : twdesignsLtd@mac.com

FILE NO:
364:BP01