


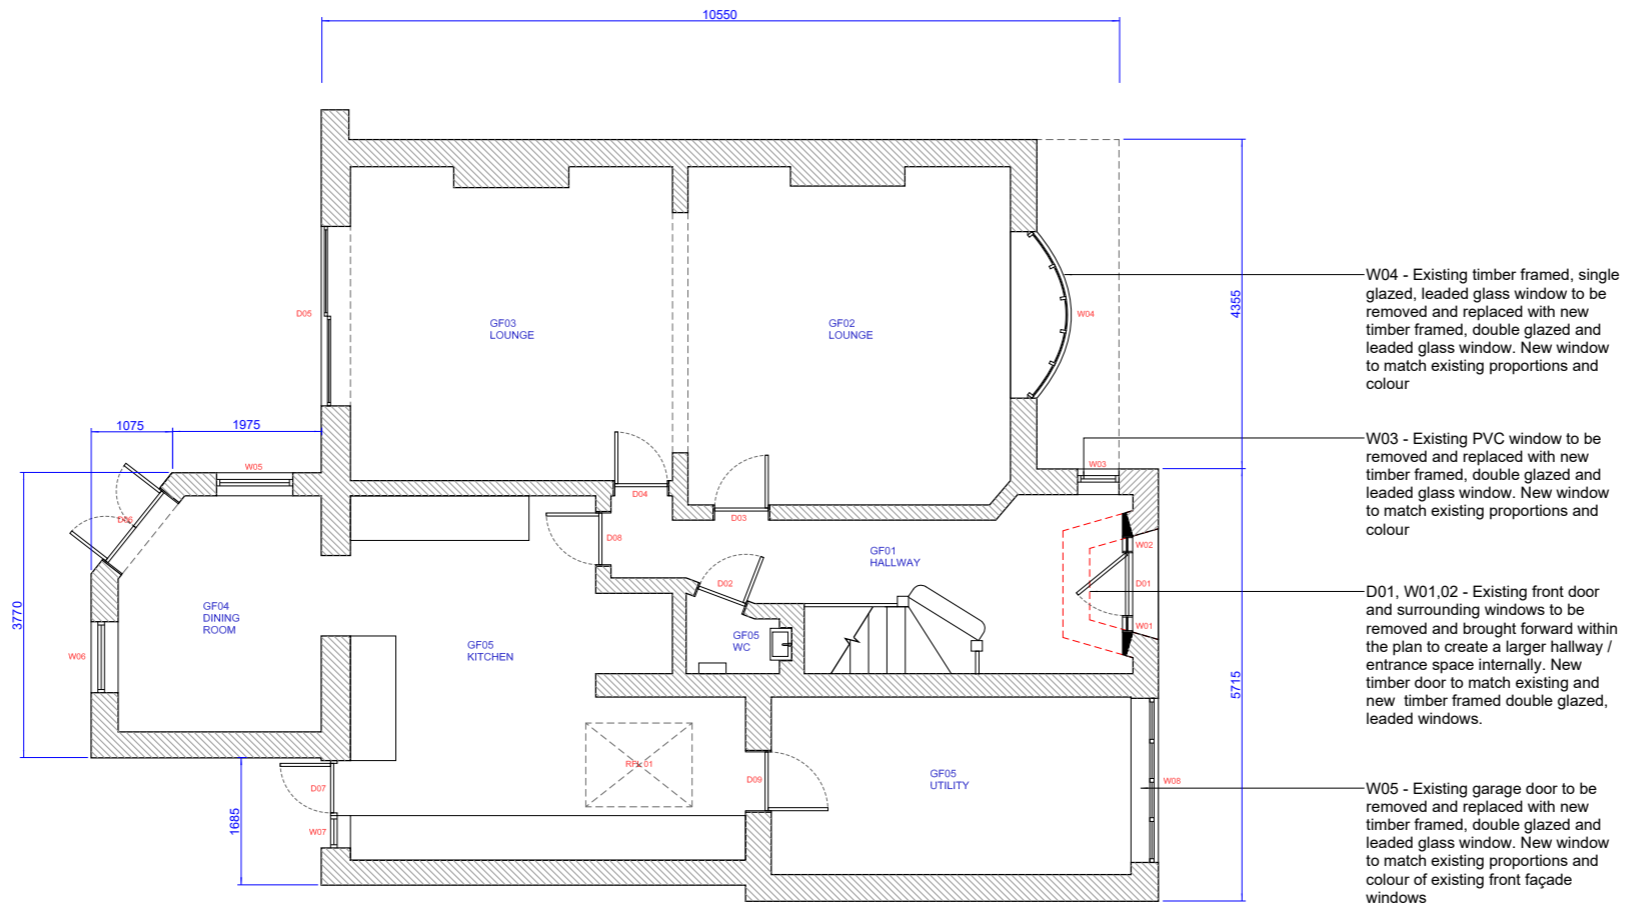


Notes

-  Existing Walls
-  Proposed Walls
-  Removal



P1 PROPOSED GROUND FLOOR 1:100



0 1 2 [m]

17 Radnor Road

Planning

A-100

Proposed 00 Floor Plan

14.07.20 1:75 @ A3

JW JW