


Notes

----- Removal

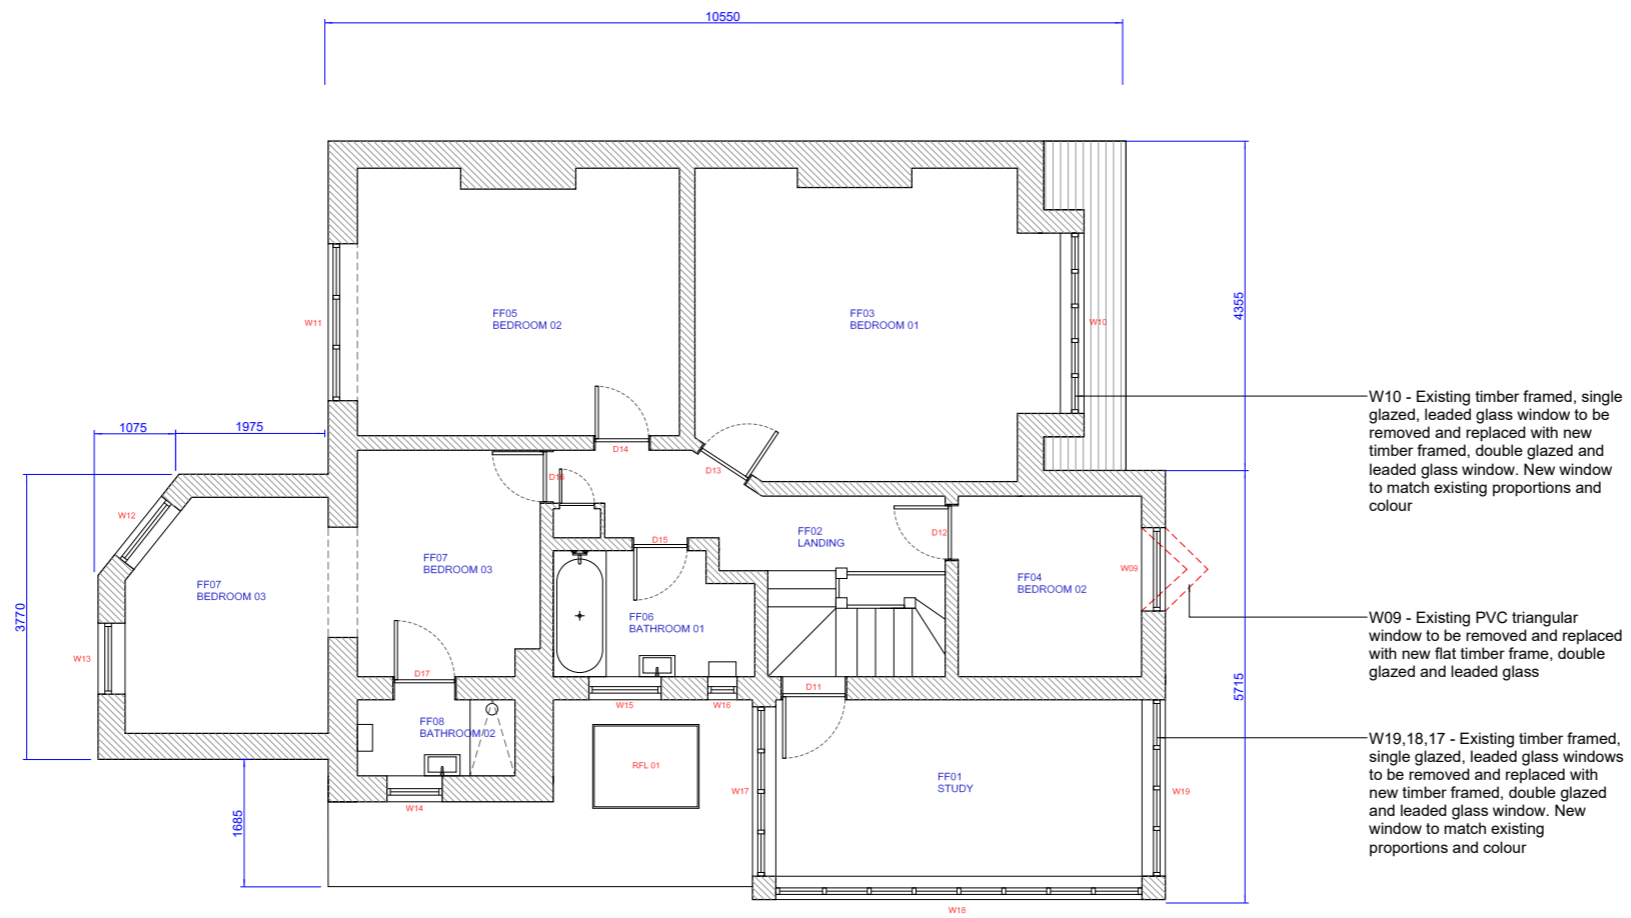

P2 PROPOSED FIRST FLOOR 1:100



0 1 2 [m]

17 Radnor Road

Planning

A-101

Proposed 01 Floor Plan

14.07.20 1:75 @ A3

JW JW