

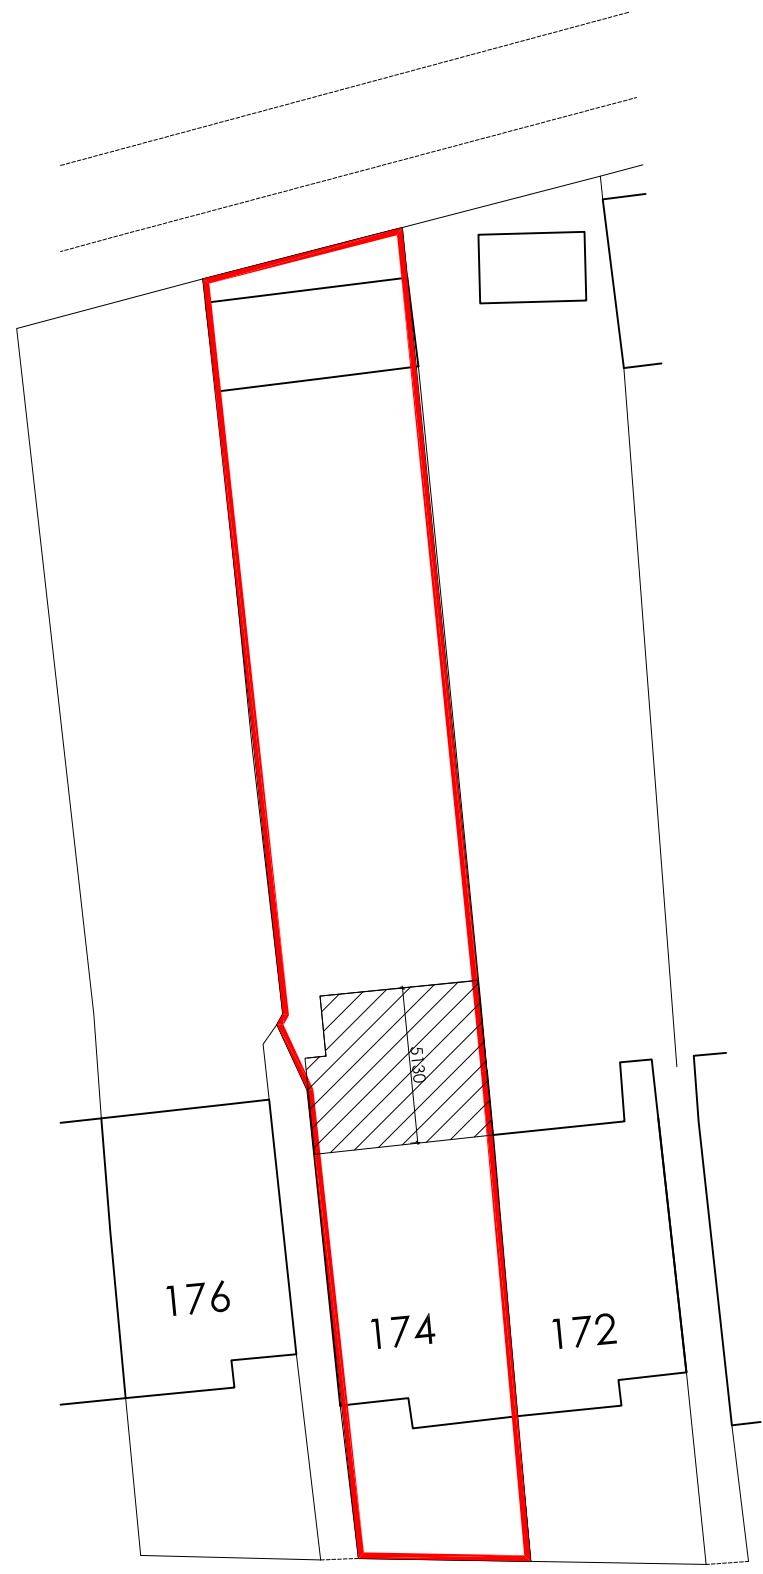



NOTES
DO NOT SCALE. WORK TO FIGURED DIMENSIONS ONLY.
CONTRACTOR TO CHECK ALL DIMENSIONS.
ALL ERRORS AND OMISSIONS TO BE REPORTED TO THE ARCHITECT.

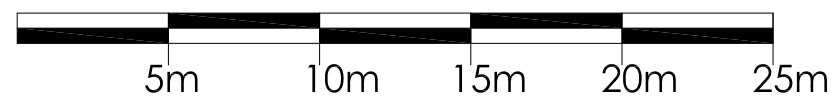

St Leonards Road

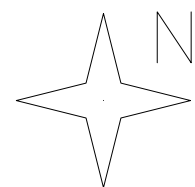

Revisions

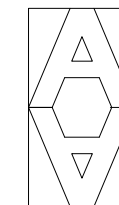

ARTHUR ARCHITECTS
RIBA Chartered Architect
84 Manor Grove, Richmond TW9 4QF
tel: 07765 956 421 fax: 020 8288 1410
email: design@arthur-architects.com

Project
Extensions & Alterations
174 St Leonards Rd, East Sheen

Title
Block Plan

Scale 1:250 @ A3	Date Feb 2021	Drawn by RA
Job Number 1014	Drawing Number 010	Revision