

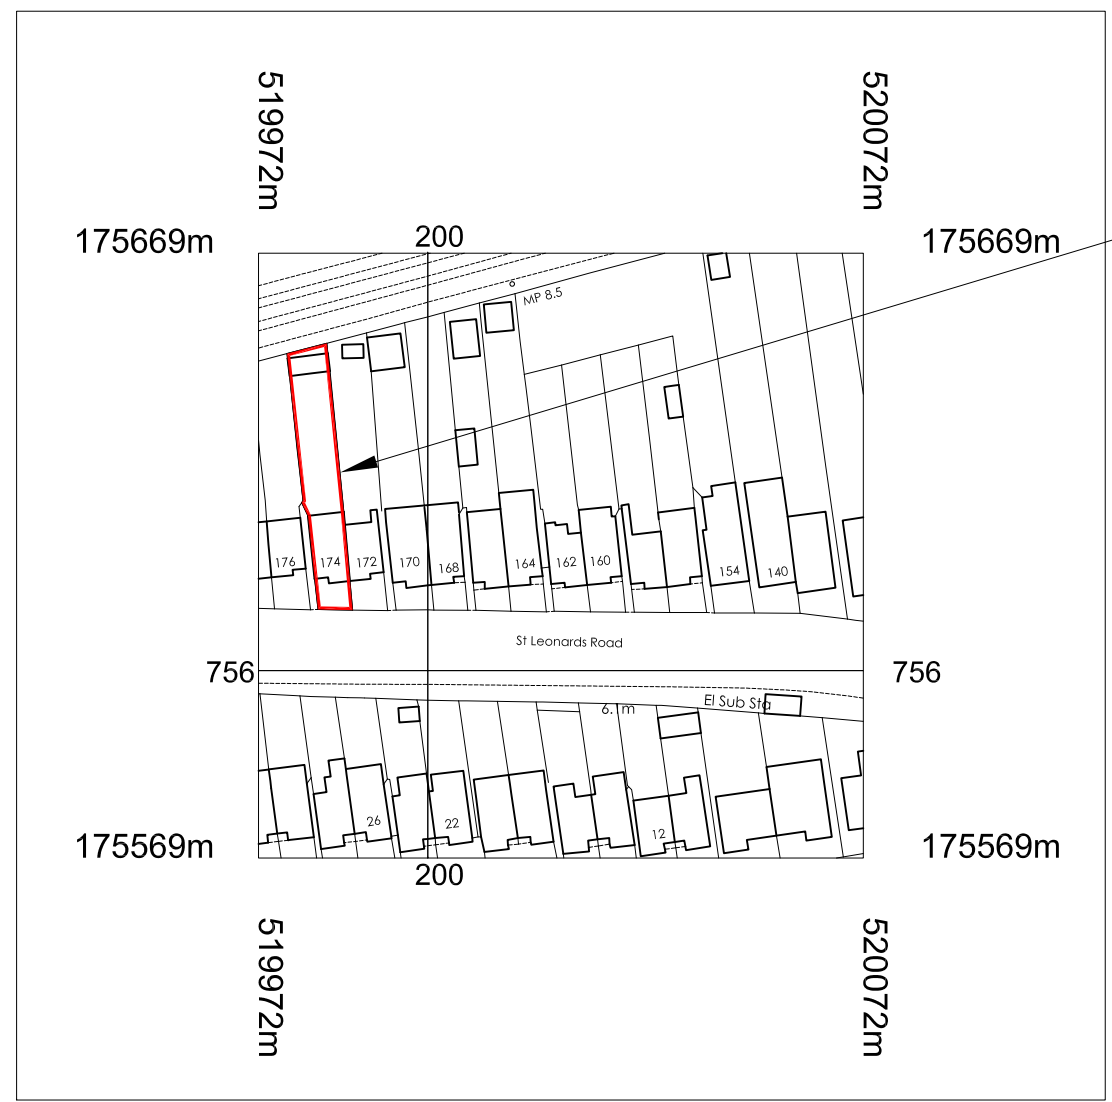



**NOTES**  
 DO NOT SCALE. WORK TO FIGURED DIMENSIONS ONLY.  
 CONTRACTOR TO CHECK ALL DIMENSIONS.  
 ALL ERRORS AND OMISSIONS TO BE REPORTED TO THE ARCHITECT.

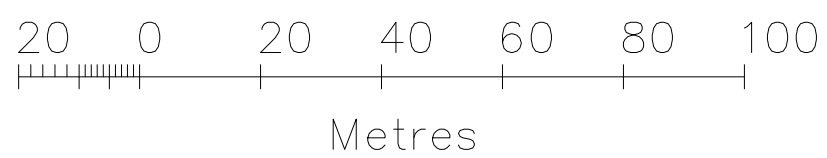

The Site

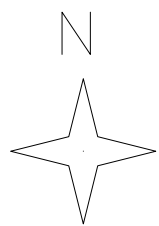

Revisions

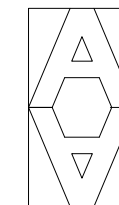

**ARTHUR ARCHITECTS**  
 RIBA Chartered Architect  
 84 Manor Grove, Richmond TW9 4QF  
 tel: 07765 956 421 fax: 020 8288 1410  
 email: design@arthur-architects.com

Project  
 Extensions & Alterations  
 174 St Leonards Rd, East Sheen

Title  
 Site Location Plan

Scale 1:1250 @ A3	Date Feb 2021	Drawn by RA
Job Number 1014	Drawing Number 000	Revision