



1 Long section through Sports Hall and Activity Studio  
1:100




2 Section through Sports Hall  
1:100

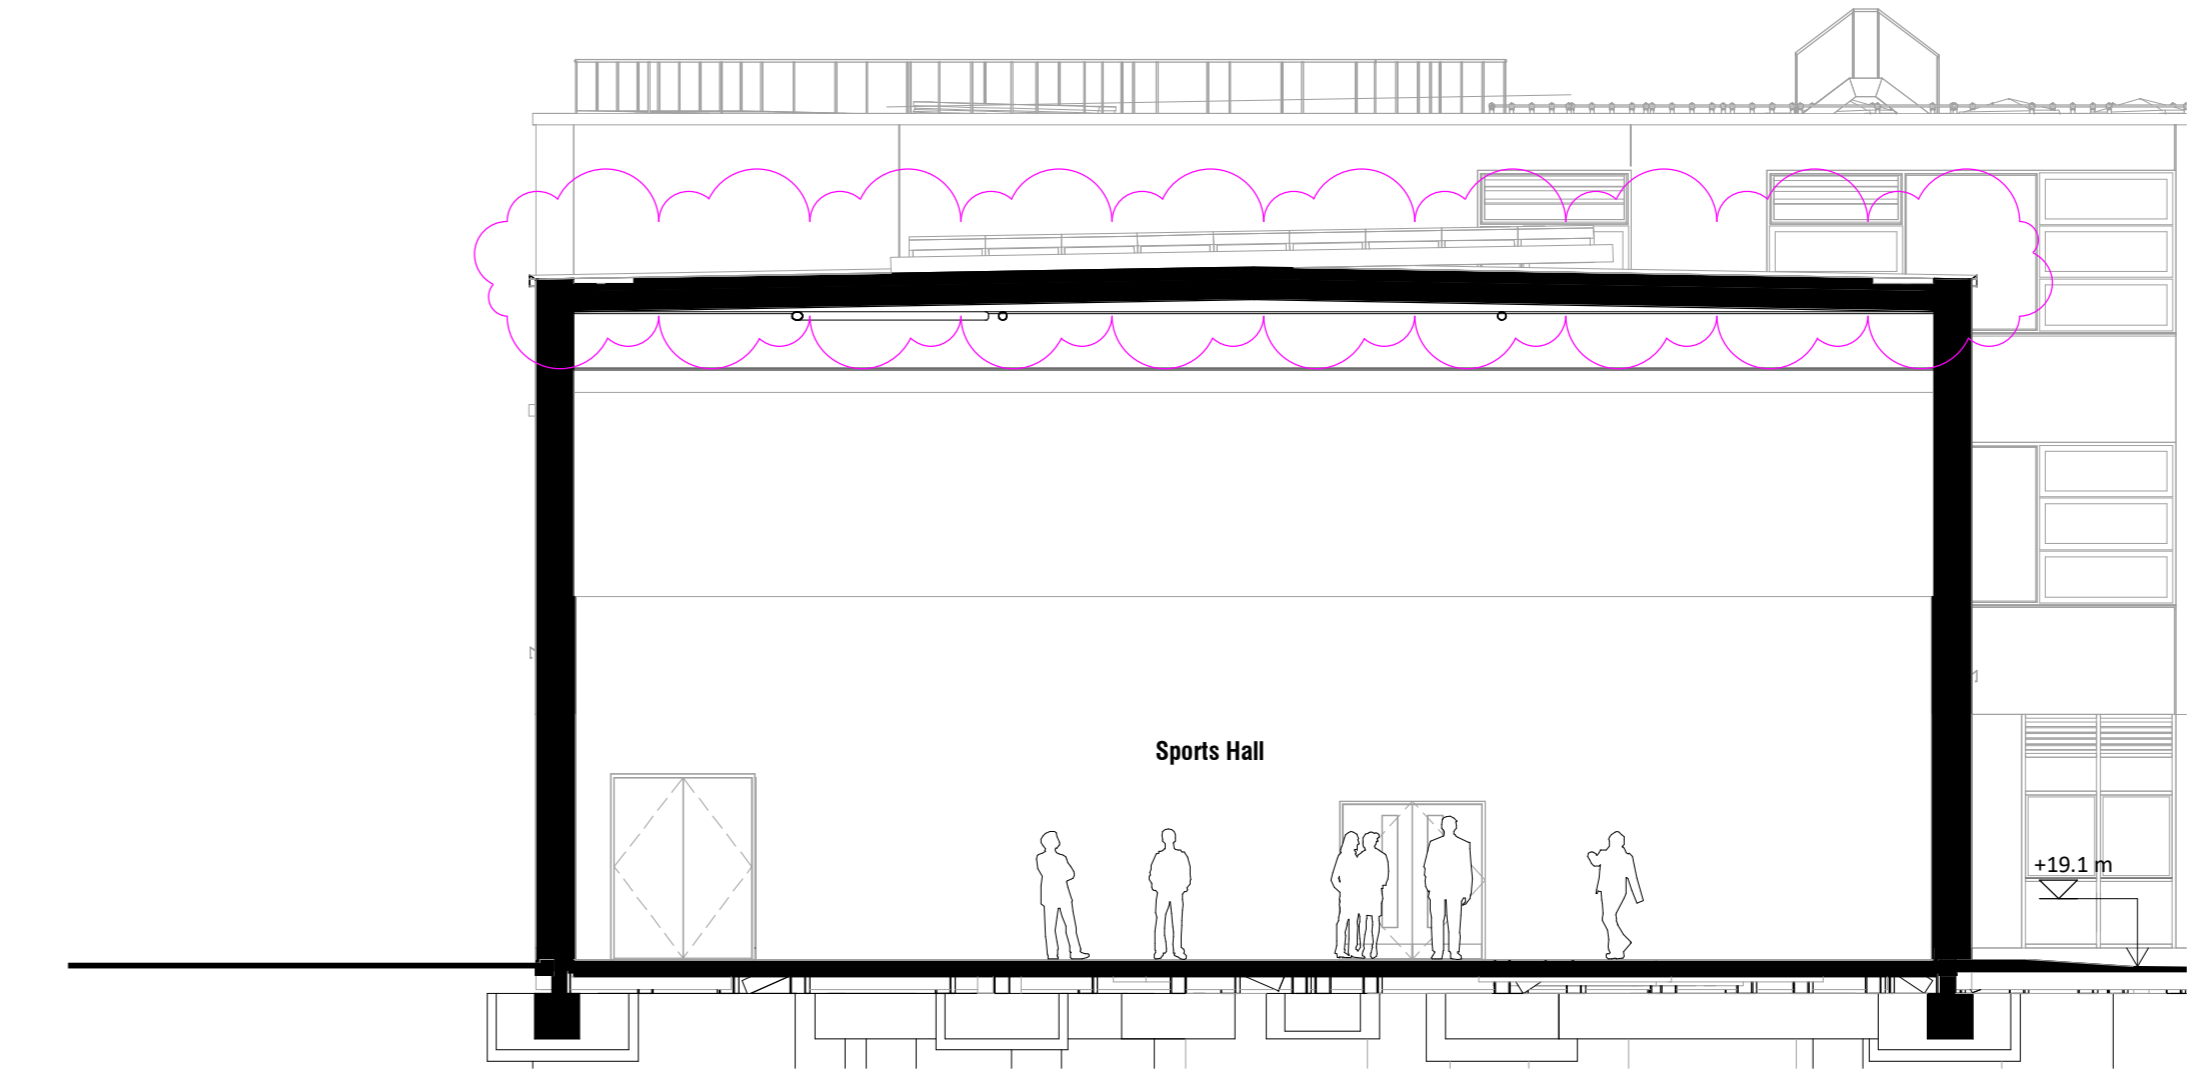



3 Long Section through Dining, Main Hall and Drama  
1:100

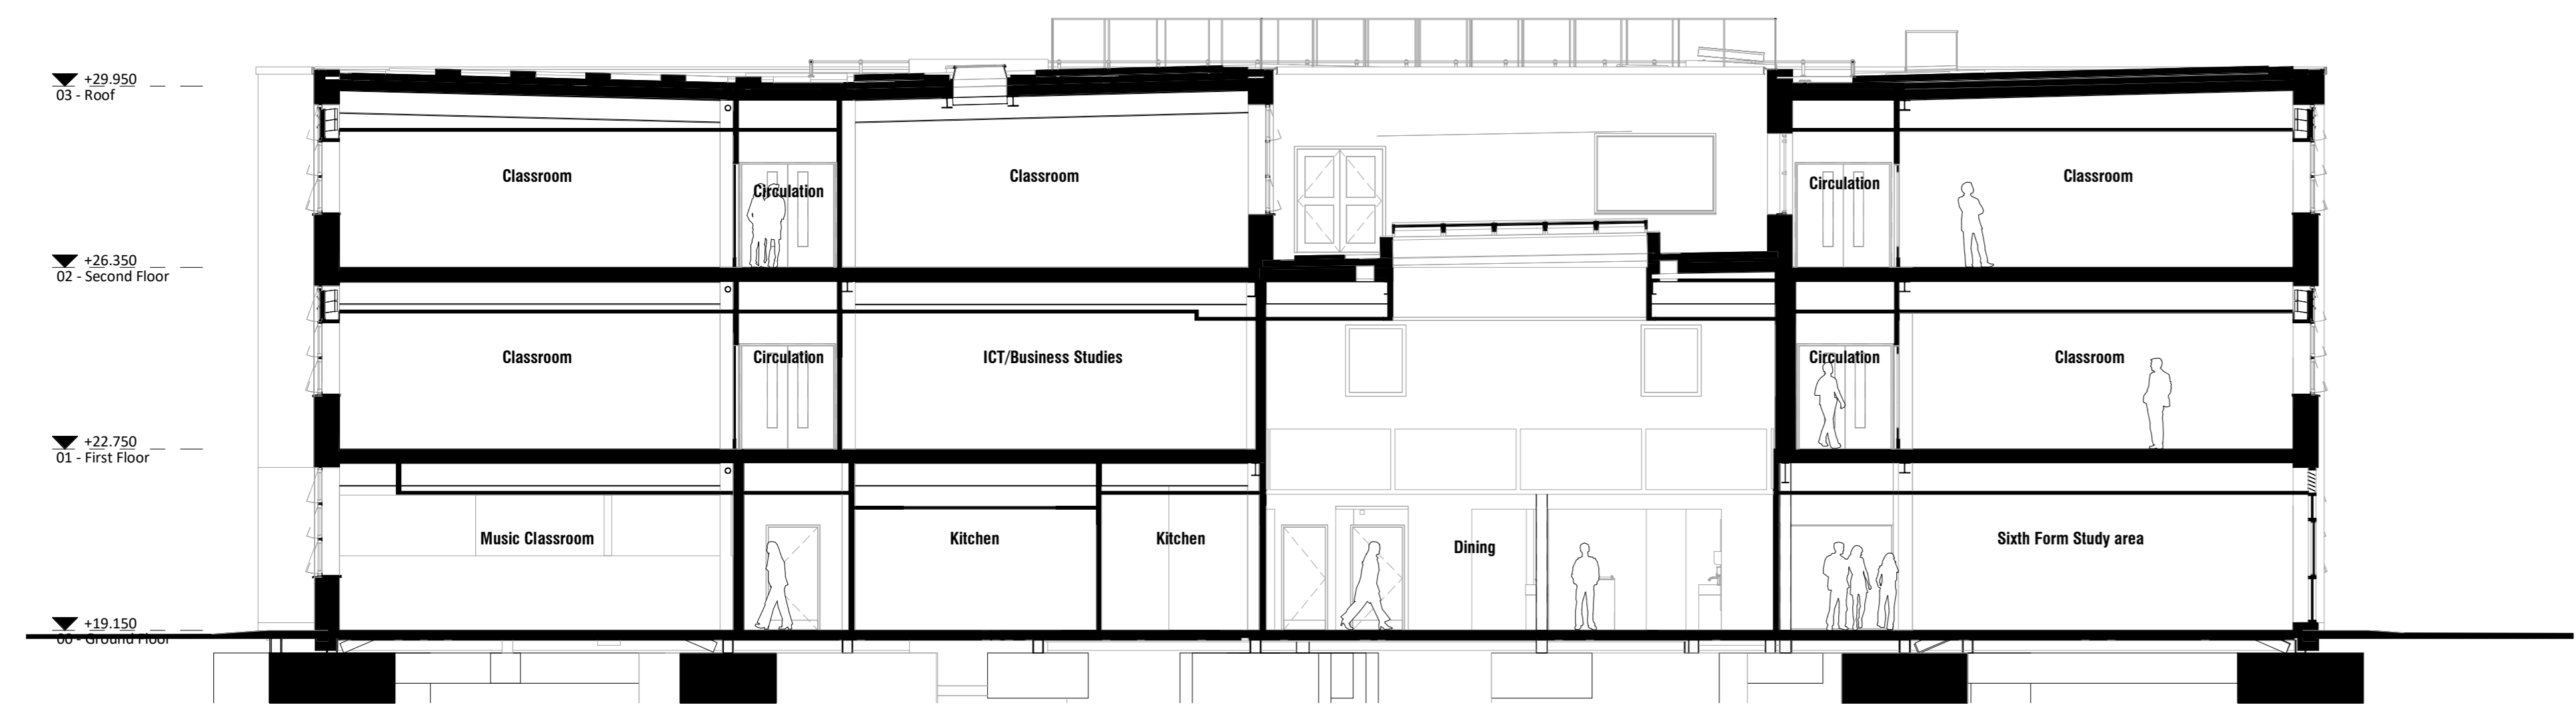

4 Section through Dining Hall  
1:100

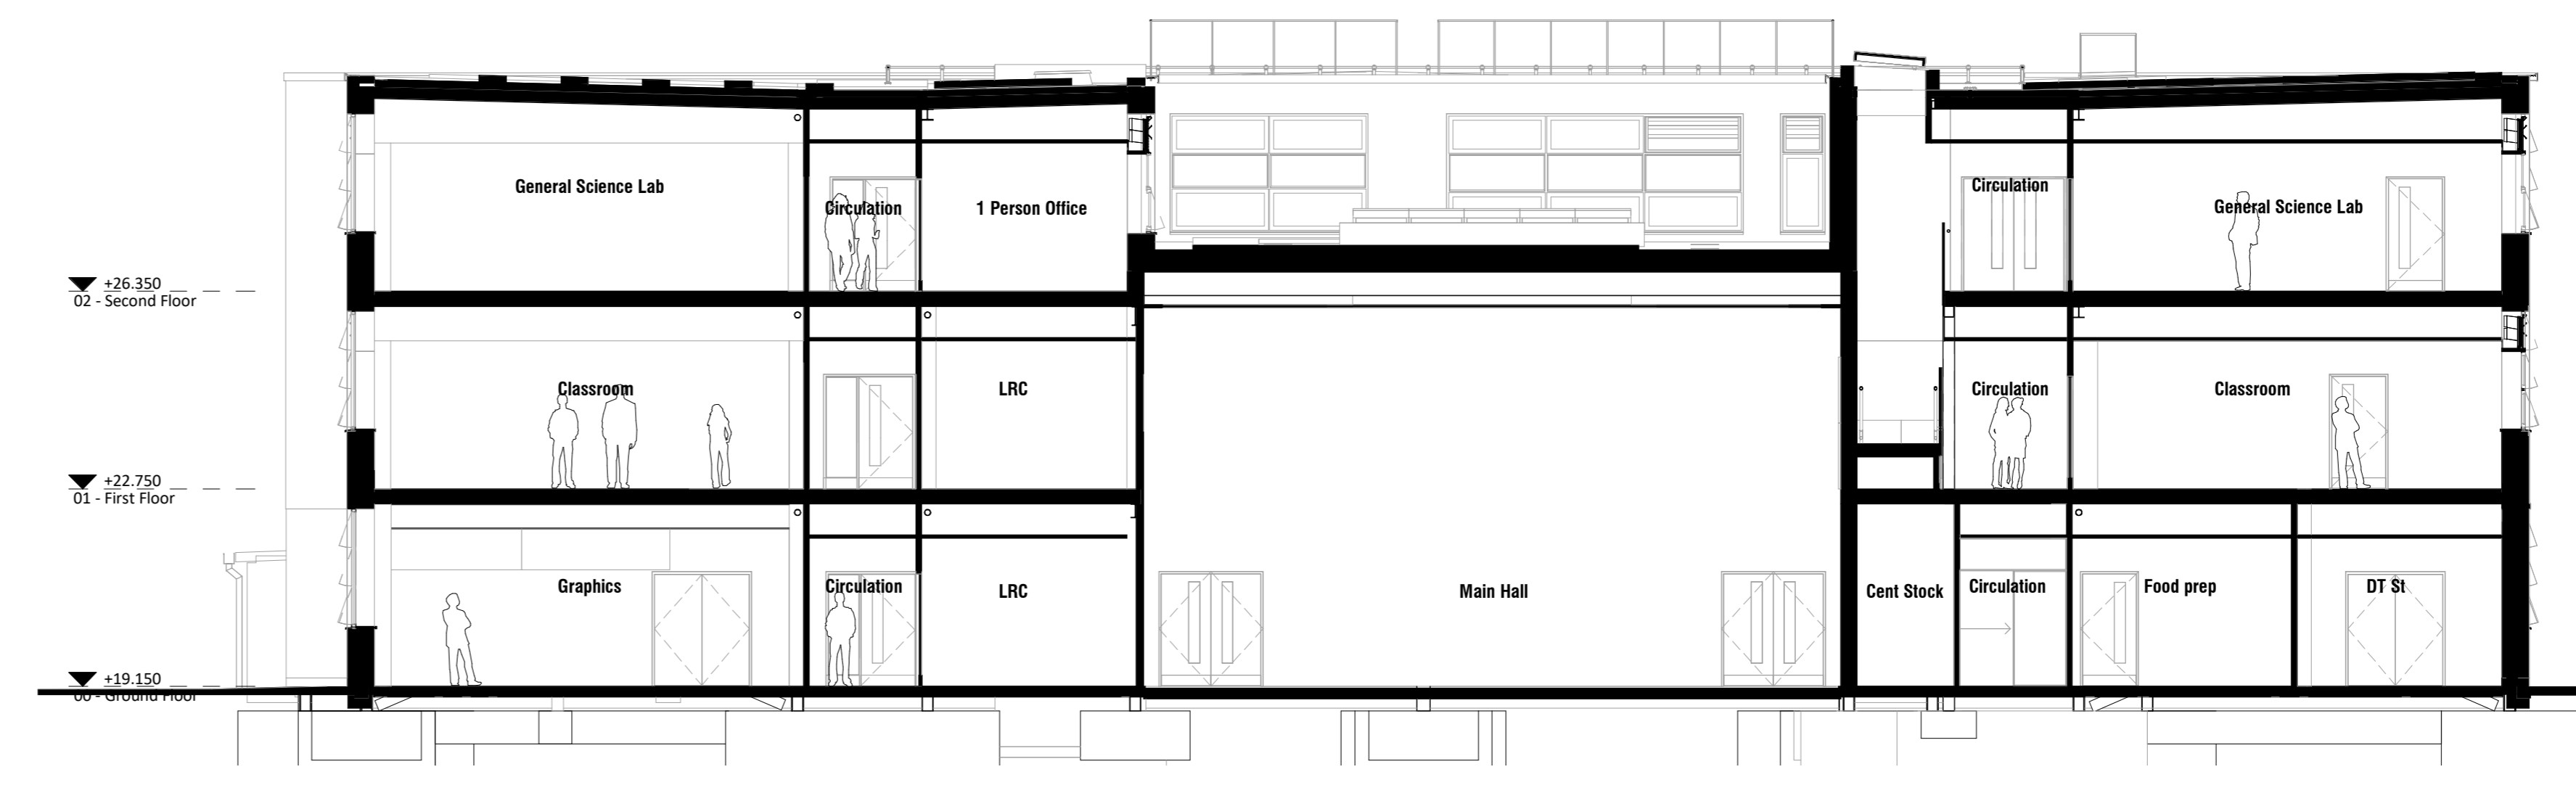

5 Section through Main Hall  
1:100

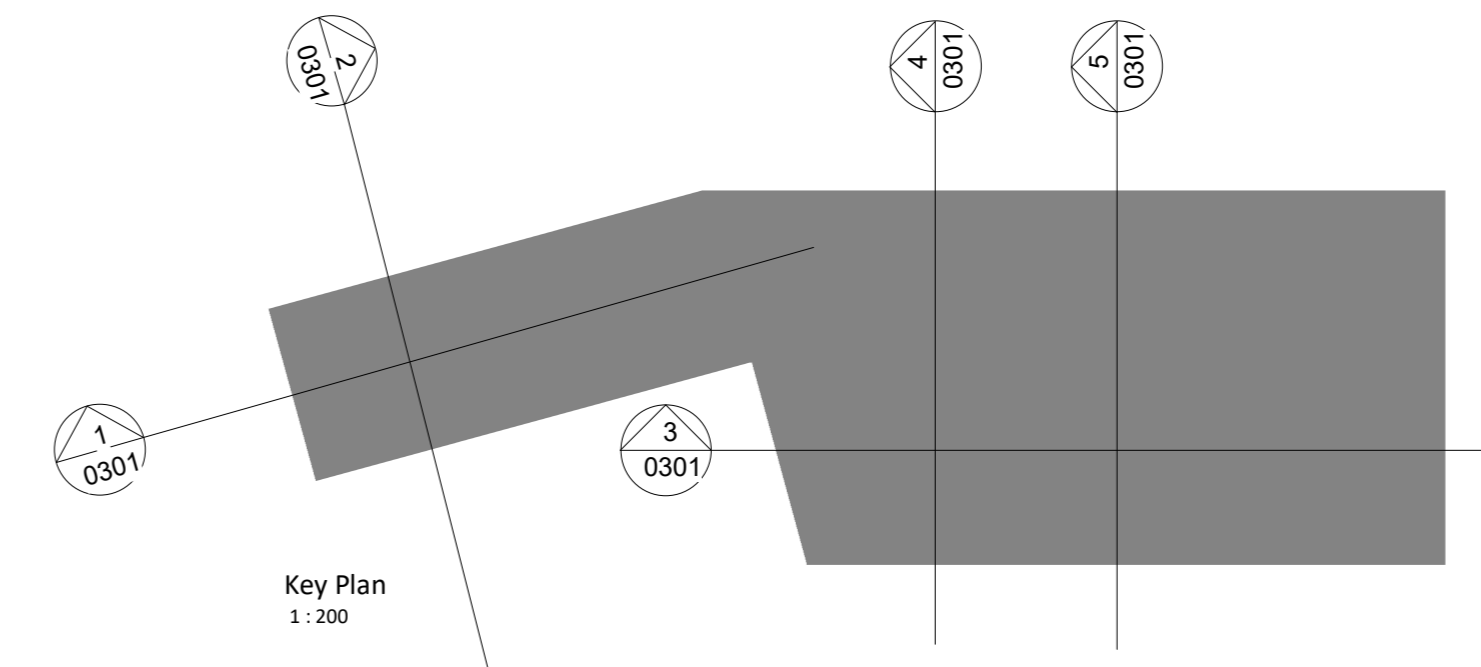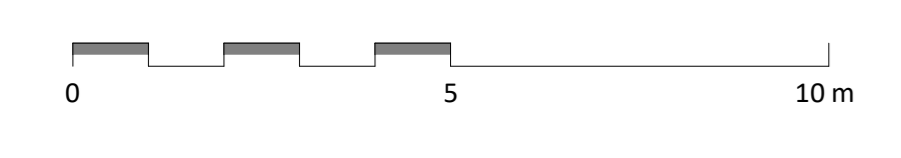

REV	BY	CHK	DATE	DESCRIPTION	REVISOR
P03	LG	CB	09.11.28	Elevations revised to reflect amended solar panel proposals	LG
P02	LG	CB	23.10.18	PLANNING ISSUE	CB
P04	CB	ND	29.01.23	Revised sports hall roof as required due to design development to maintain internal clear height. Issued to planning.	CB
P01	LG	CB	12.10.18	Draft issue for SPM	CB

**Bowmer & Kirkland**  
CONSULTANT  
**STRIDE TREGLOWN**  
www.stride-treglow.com © Stride Treglow Limited 2016  
PROJECT  
Turing House School  
Twickenham

DRAWING TITLE  
**Proposed GA Sections**

SUITABILITY STATUS	SCALE
PL : PLANNING	As indicated @ A0
PROJECT   ORIGINATOR   ZONE   LEVEL   TYPE   ROLE   NUMBER	REVISION
FS0316-STL-01-XX-DR-A-0301	P04