


PROPOSED SITE PLAN


1:500

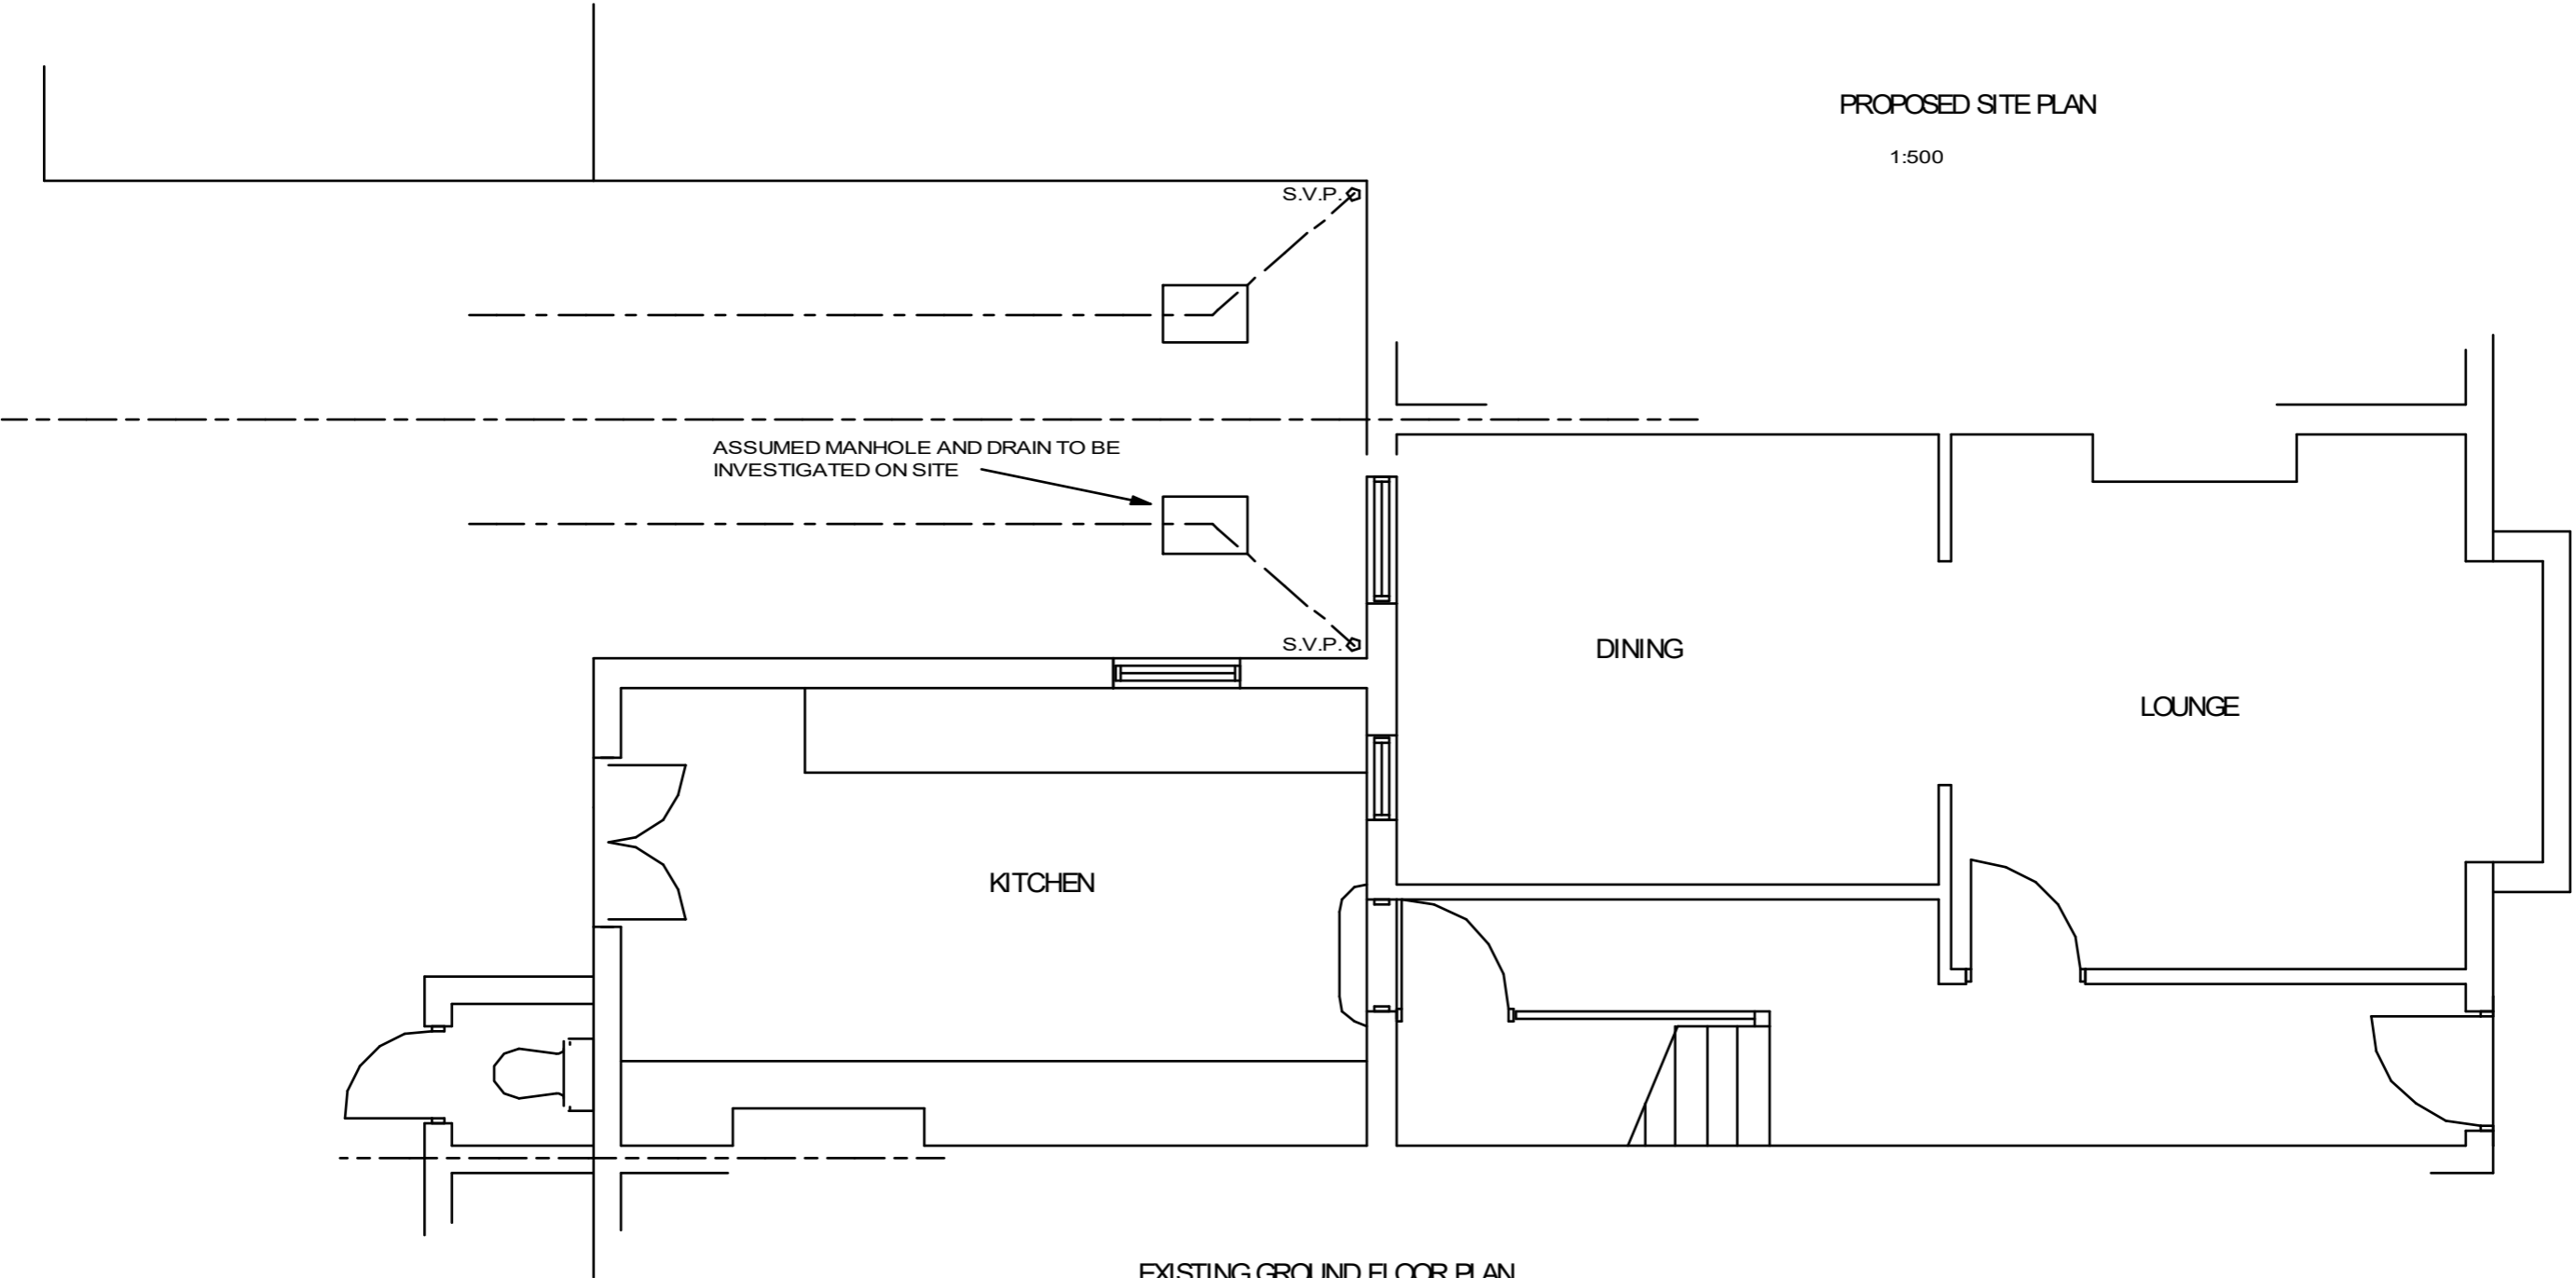

EXISTING GROUND FLOOR PLAN

1:50

A3

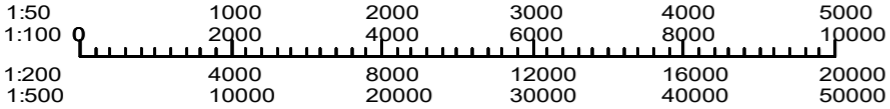

© CROWN COPYRIGHT LICENCE NO 100047098

DRGNO.	HP 5475 ISSUE A1 12/7/2021	SH 4	SCALE	1:50 AND 1:500
--------	-------------------------------	------	-------	----------------

P.S. DESIGNS

TEL 01784 450219
petersiator@gmail.com

PROPOSED EXTENSION AT
49 ST MARGARETS ROAD
TWICKENHAM
TW1 2LL