



No. 313
Ground Floor Existing

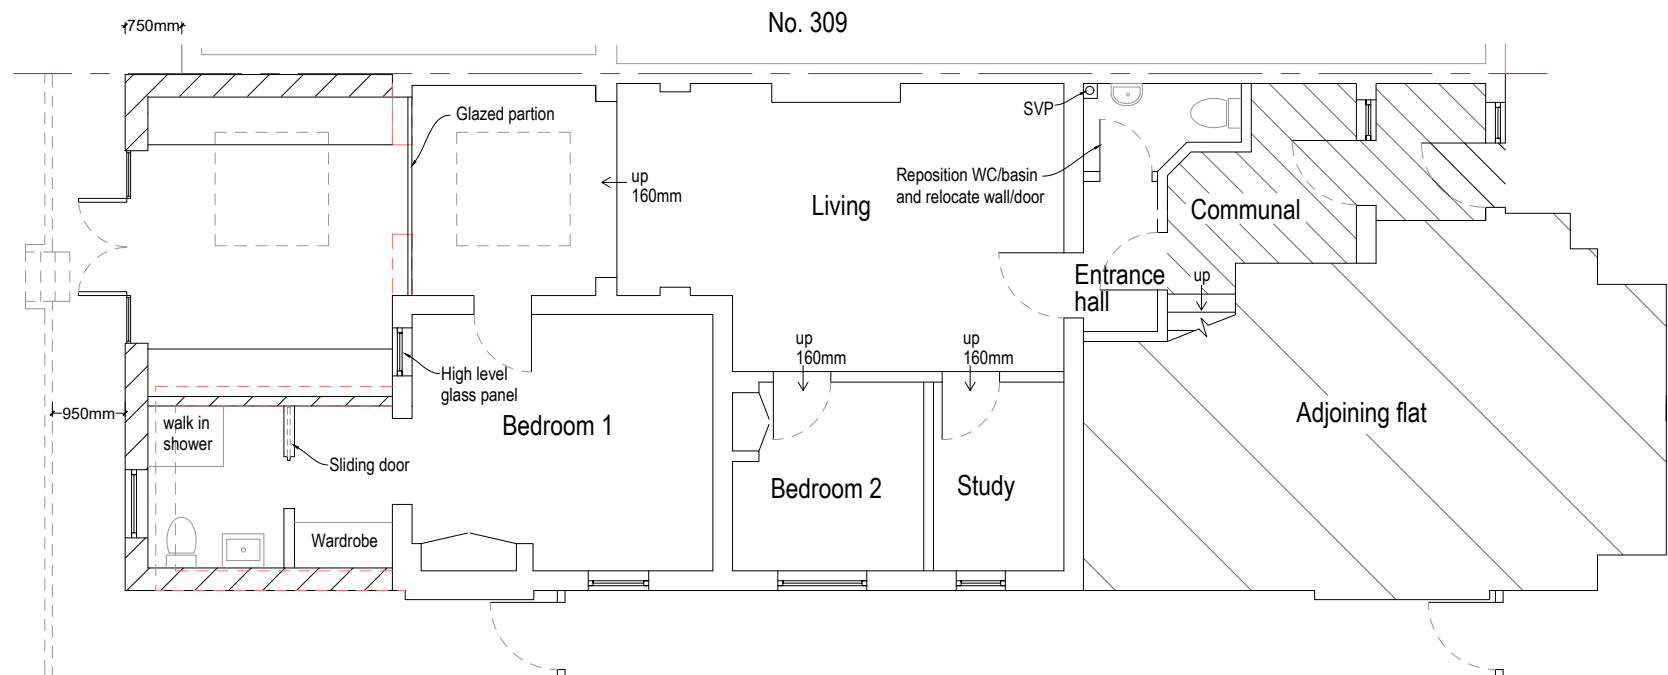

No. 313
Ground Floor Proposed

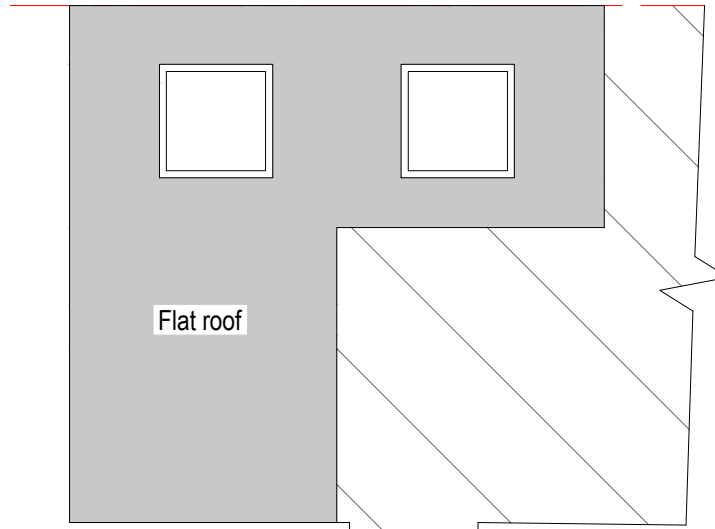

Roof Proposed

These drawings are for planning application purposes only.
Main contractor to verify dimensions on site.
Walls on plan, removed
Walls on plan, proposed
Boundary (Assumed)



Project
Extension
Flat 2
311 Sheen Road
Richmond
TW10 5AW

Date
Feb 2021
Drawing No.
0007/21/02

Rev

Sheet No.
2 of 2
Drawing Title
Floorplans

Scale
1:100@A3

pdd
Property Design and Draw
www.propertydesignanddraw.co.uk
Tel: 07967 318158