


1 SLP
1 : 1250

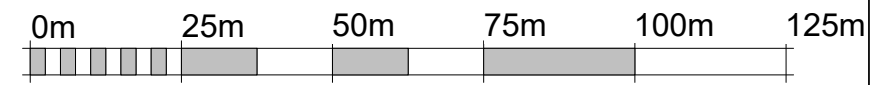

VISUAL SCALE 1:1250 @ A3

JEYH

Tel. 020 8785 2963
Mob. 07841 142561
20 Green Lane
Molesey, KT8 2PN

Just Extend Your House Ltd info@justextendyourhouse.co.uk

NOTE:
These drawings must be read in conjunction with Building Control Regulation details and structural calculation.
All dimensions to be confirmed on site.

Project Name
**65 BURLINGTON AVENUE
RICHMOND
TW9 4DG**

SLP		<h2>A118</h2>
Project number	560-PL-F	
Date	08/02/2021	
Drawn by	MALGORZATA KURZOWNIK	Scale 1 : 1250