


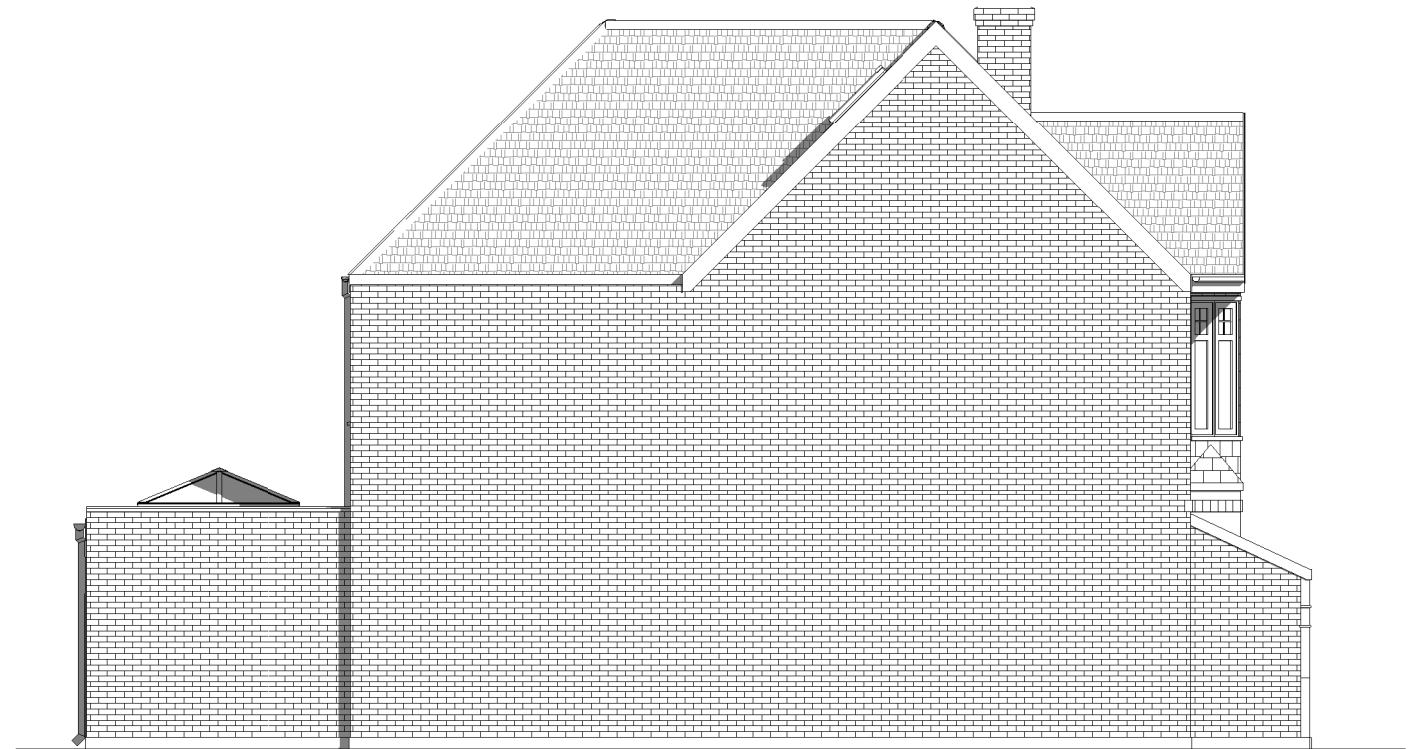

1 EXISTING SIDE ELEVATION 1
1 : 100



2 EXISTING SIDE ELEVATION 2
1 : 100

JEYH

Tel. 020 8785 2963
Mob. 07841 142561
20 Green Lane
Molesey, KT8 2PN

Just Extend Your House Ltd info@justextendyourhouse.co.uk

NOTE:
These drawings must be read in conjunction with Building Control Regulation details and structural calculation.
All dimensions to be confirmed on site.

Project Name
65 BURLINGTON AVENUE
RICHMOND
TW9 4DG

EXISTING SIDE ELEVATIONS

Project number	560-PL-F
Date	08/02/2021
Drawn by	MALGORZATA KURZOWNIK

A103

Scale 1 : 100