




3 PROP. SECT. 6  
1:100



2 PROP. SECTION 4  
1:50

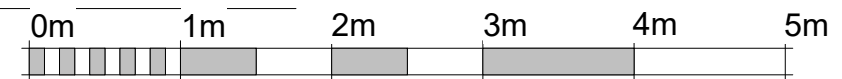

VISUAL SCALE 1:50 @ A3

1 PROPOSED SECTION 3  
1:50

**JEYH**

Tel. 020 8785 2963  
Mob. 07841 142561  
20 Green Lane  
Molesey, KT8 2PN

Just Extend Your House Ltd [info@justextendyourhouse.co.uk](mailto:info@justextendyourhouse.co.uk)

NOTE:  
These drawings must be read in conjunction with Building Control Regulation details and structural calculation. All dimensions to be confirmed on site.

Project Name  
65 BURLINGTON AVENUE  
RICHMOND  
TW9 4DG

PROPOSED SECTION 3 & 4

Project number 560-PL-F  
Date 08/02/2021  
Drawn by MALGORZATA KURZOWNIK

**A113**

Scale As indicated