
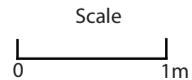


Front Garden 2 Westmoreland Road

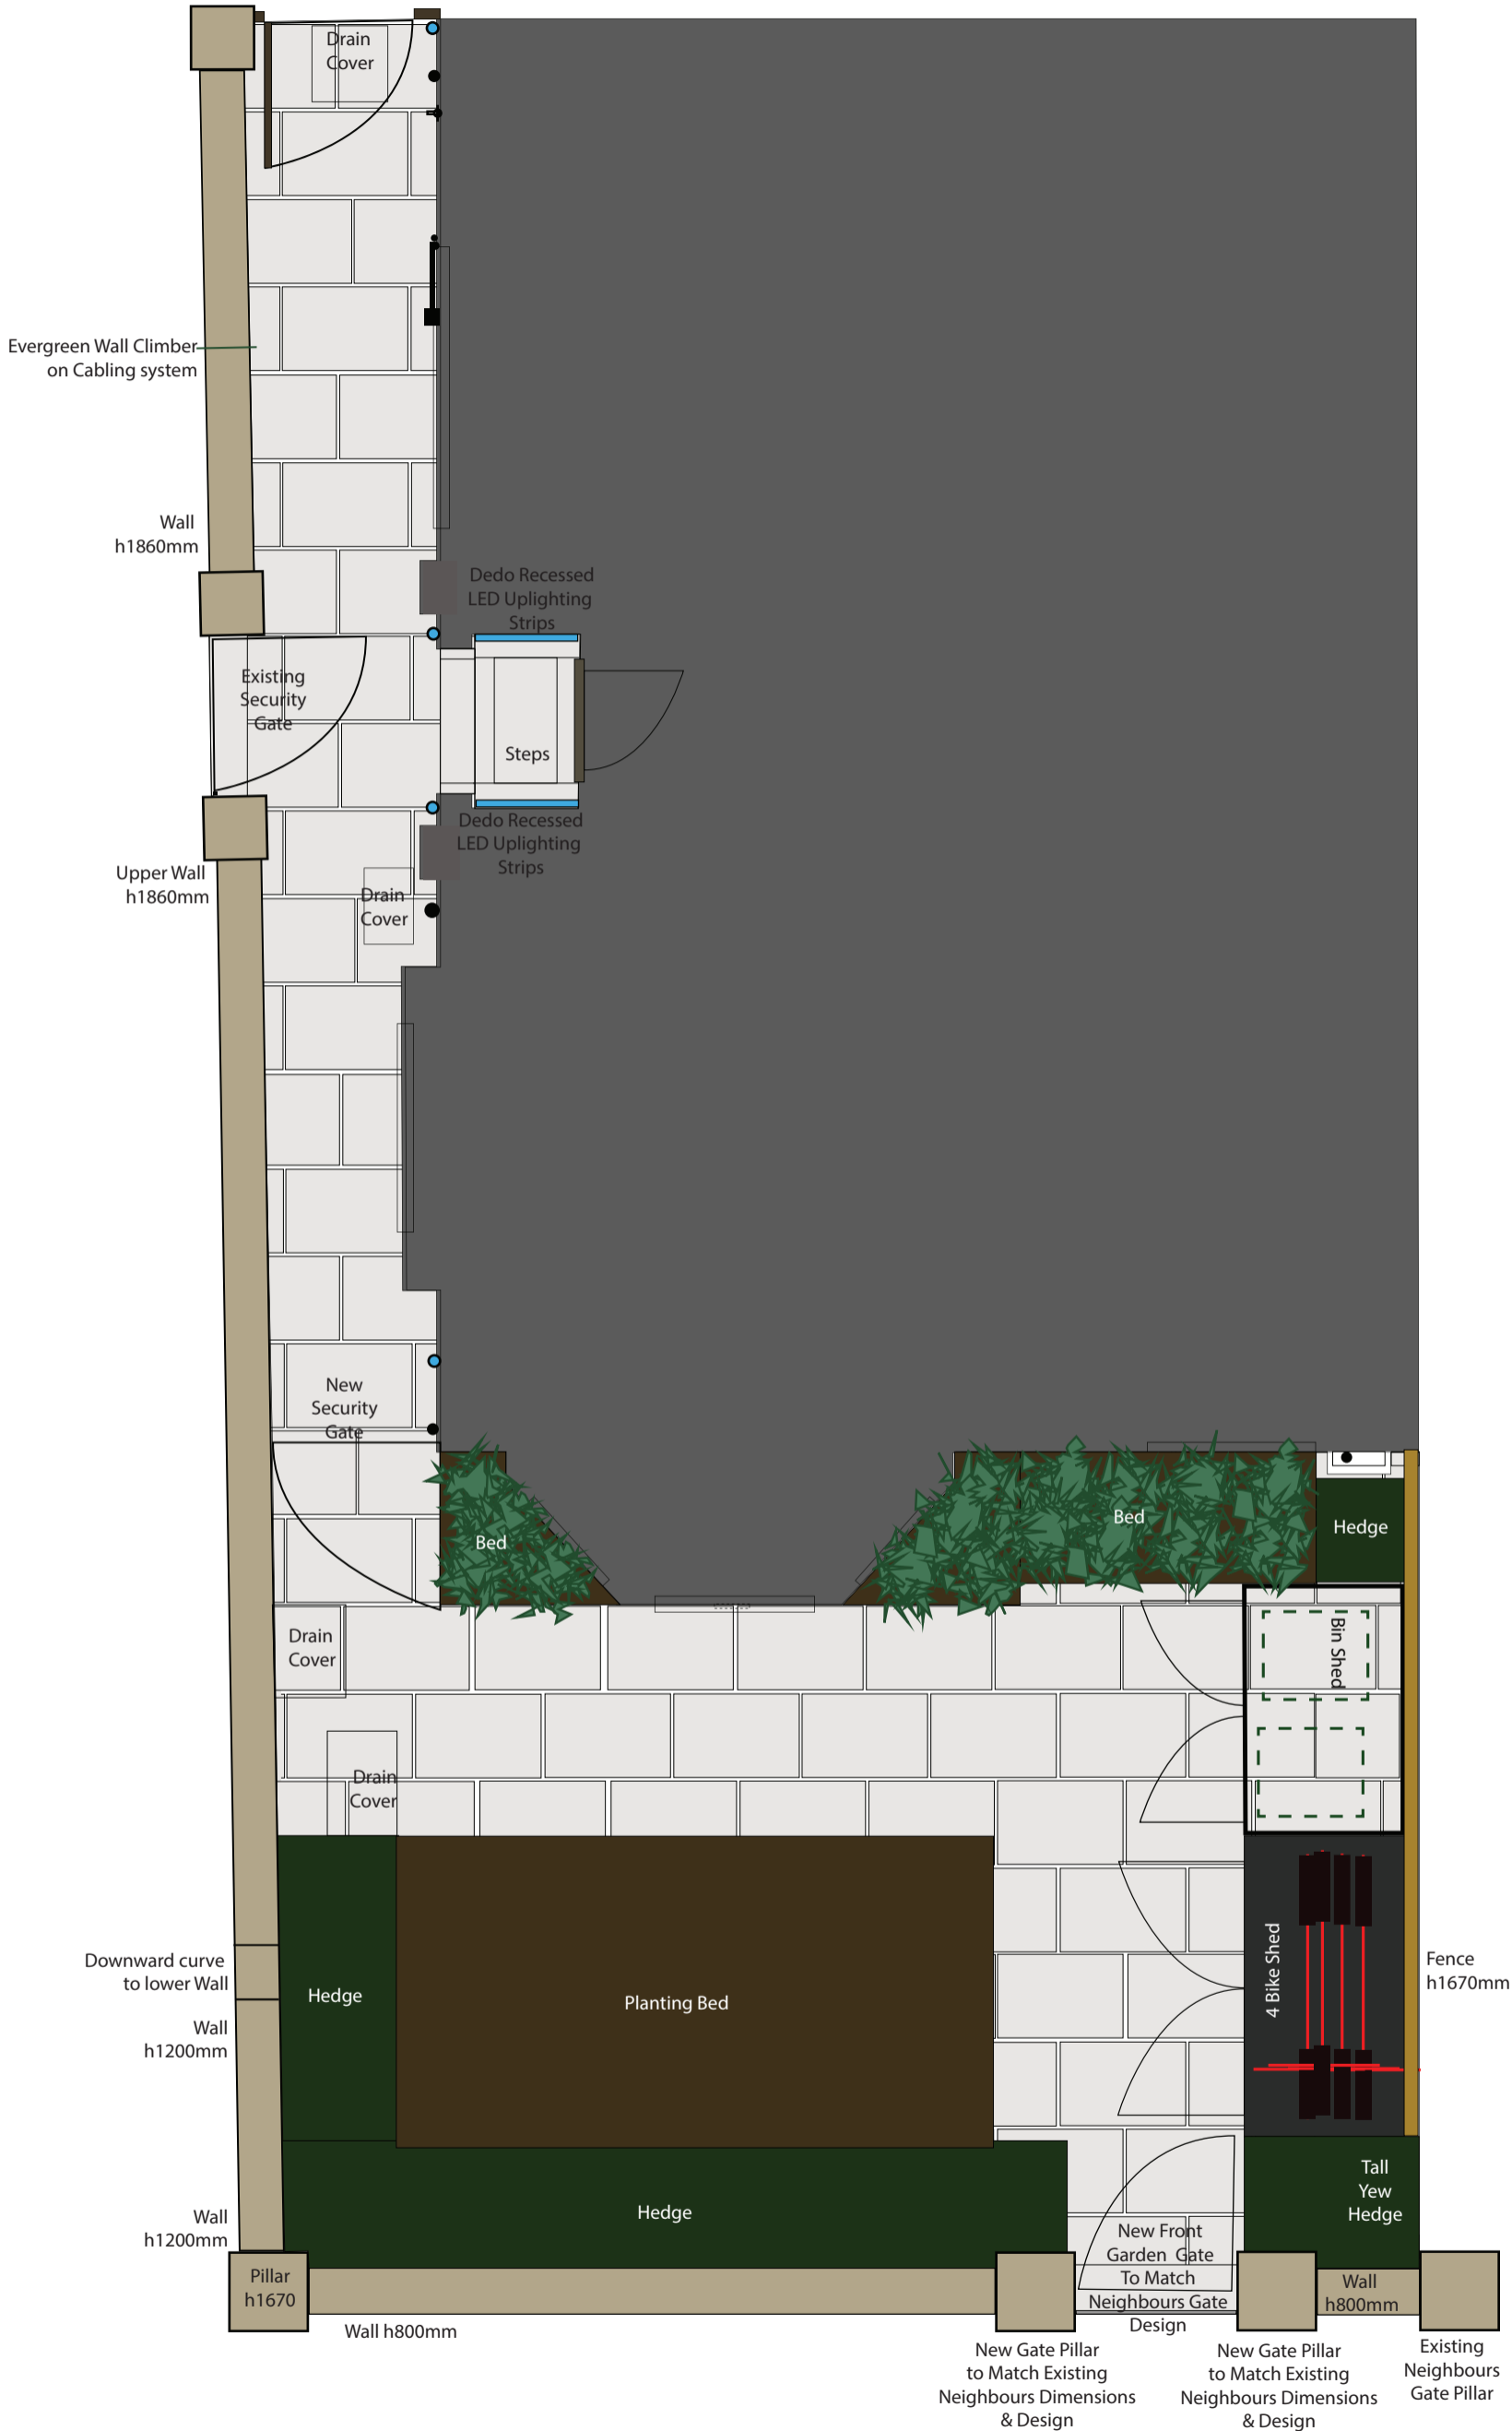

Do not scale from this drawing.
All measurements to be checked on site
All planning consents and existing TPO's etc... to be sought by client

Garden Design Plan
for:
Yane & Tim Cook
2 Westmoreland Road
SW13 9RY

design by
Josh Ward Garden Design
47 Haggard Road
London
TW1 3AL
07814921491
info@joshwardgardendesign.com
www.joshwardgardendesign.com

Scale 1:50

N

© Josh Ward Garden Design