


date: MARCH 2021  
scale: 1:200 @ A3  
job: 76 THE GREEN  
drawing: LOCATION PLAN

number: **102 001**  
revision: PD01  
drawn: -  
checked: PdA

GENERAL NOTES:

1. DO NOT SCALE FROM THIS DRAWING, EXCEPT FOR PLANNING PURPOSES
  2. ALL DIMENSIONS AND LEVELS TO BE CHECKED ONSITE
  3. ALL STRUCTURAL ELEMENTS TO STRUCTURAL ENGINEER'S SPECIFICATION AND DETAILS
  4. DRAWINGS TO BE READ IN CONJUNCTION WITH SCOPE OF WORKS T01
  5. ALL DETAILS SUBJECT TO BUILDING CONTROL APPROVAL
  6. ISSUE NOT FOR CONSTRUCTION
- ©2021 - MAY NOT BE REPRODUCED WITHOUT PERMISSION

revision	date	details
PD01	01.03.21	permitted development application

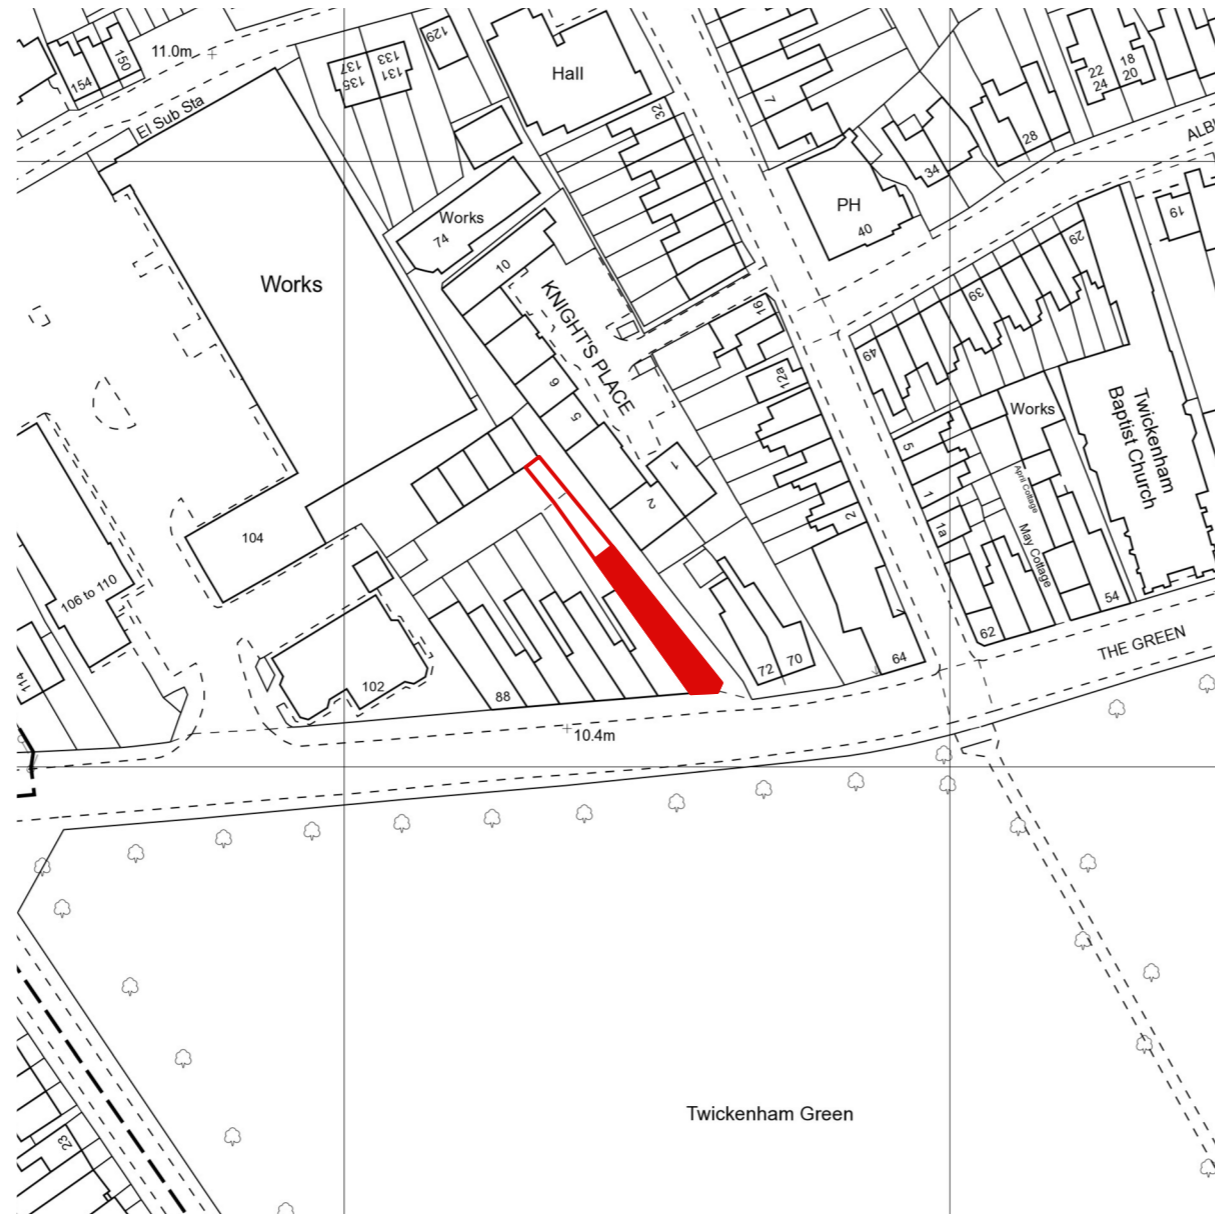

**RUSSIAN  
FOR FISH**

14 the stable  
16 pixley street  
london e14 7df  
studio@russianforfish.com  
020 8895 6536