


**BUR 20** - 6 BURNELL AVENUE, RICHMOND, TW10 7YE  
 House extension and remodelling for Phillippa and Limoz Logli  
**PROPOSED SECTION B-B**  
 Scale 1:50@A3

© Mark Prizeman 2021

18th February 2021

**Mark Prizeman** AADipl RIBA, chartered architect -  
 7 Dilke Street, London SW3 4JE  
 TEL: 020 7460 1348  
 MOB: 07990 525 869  
 E-MAIL: markprizeman@hotmail.com  
 markprizeman@btinternet.com  
 WEB: www.prizeman.co.uk

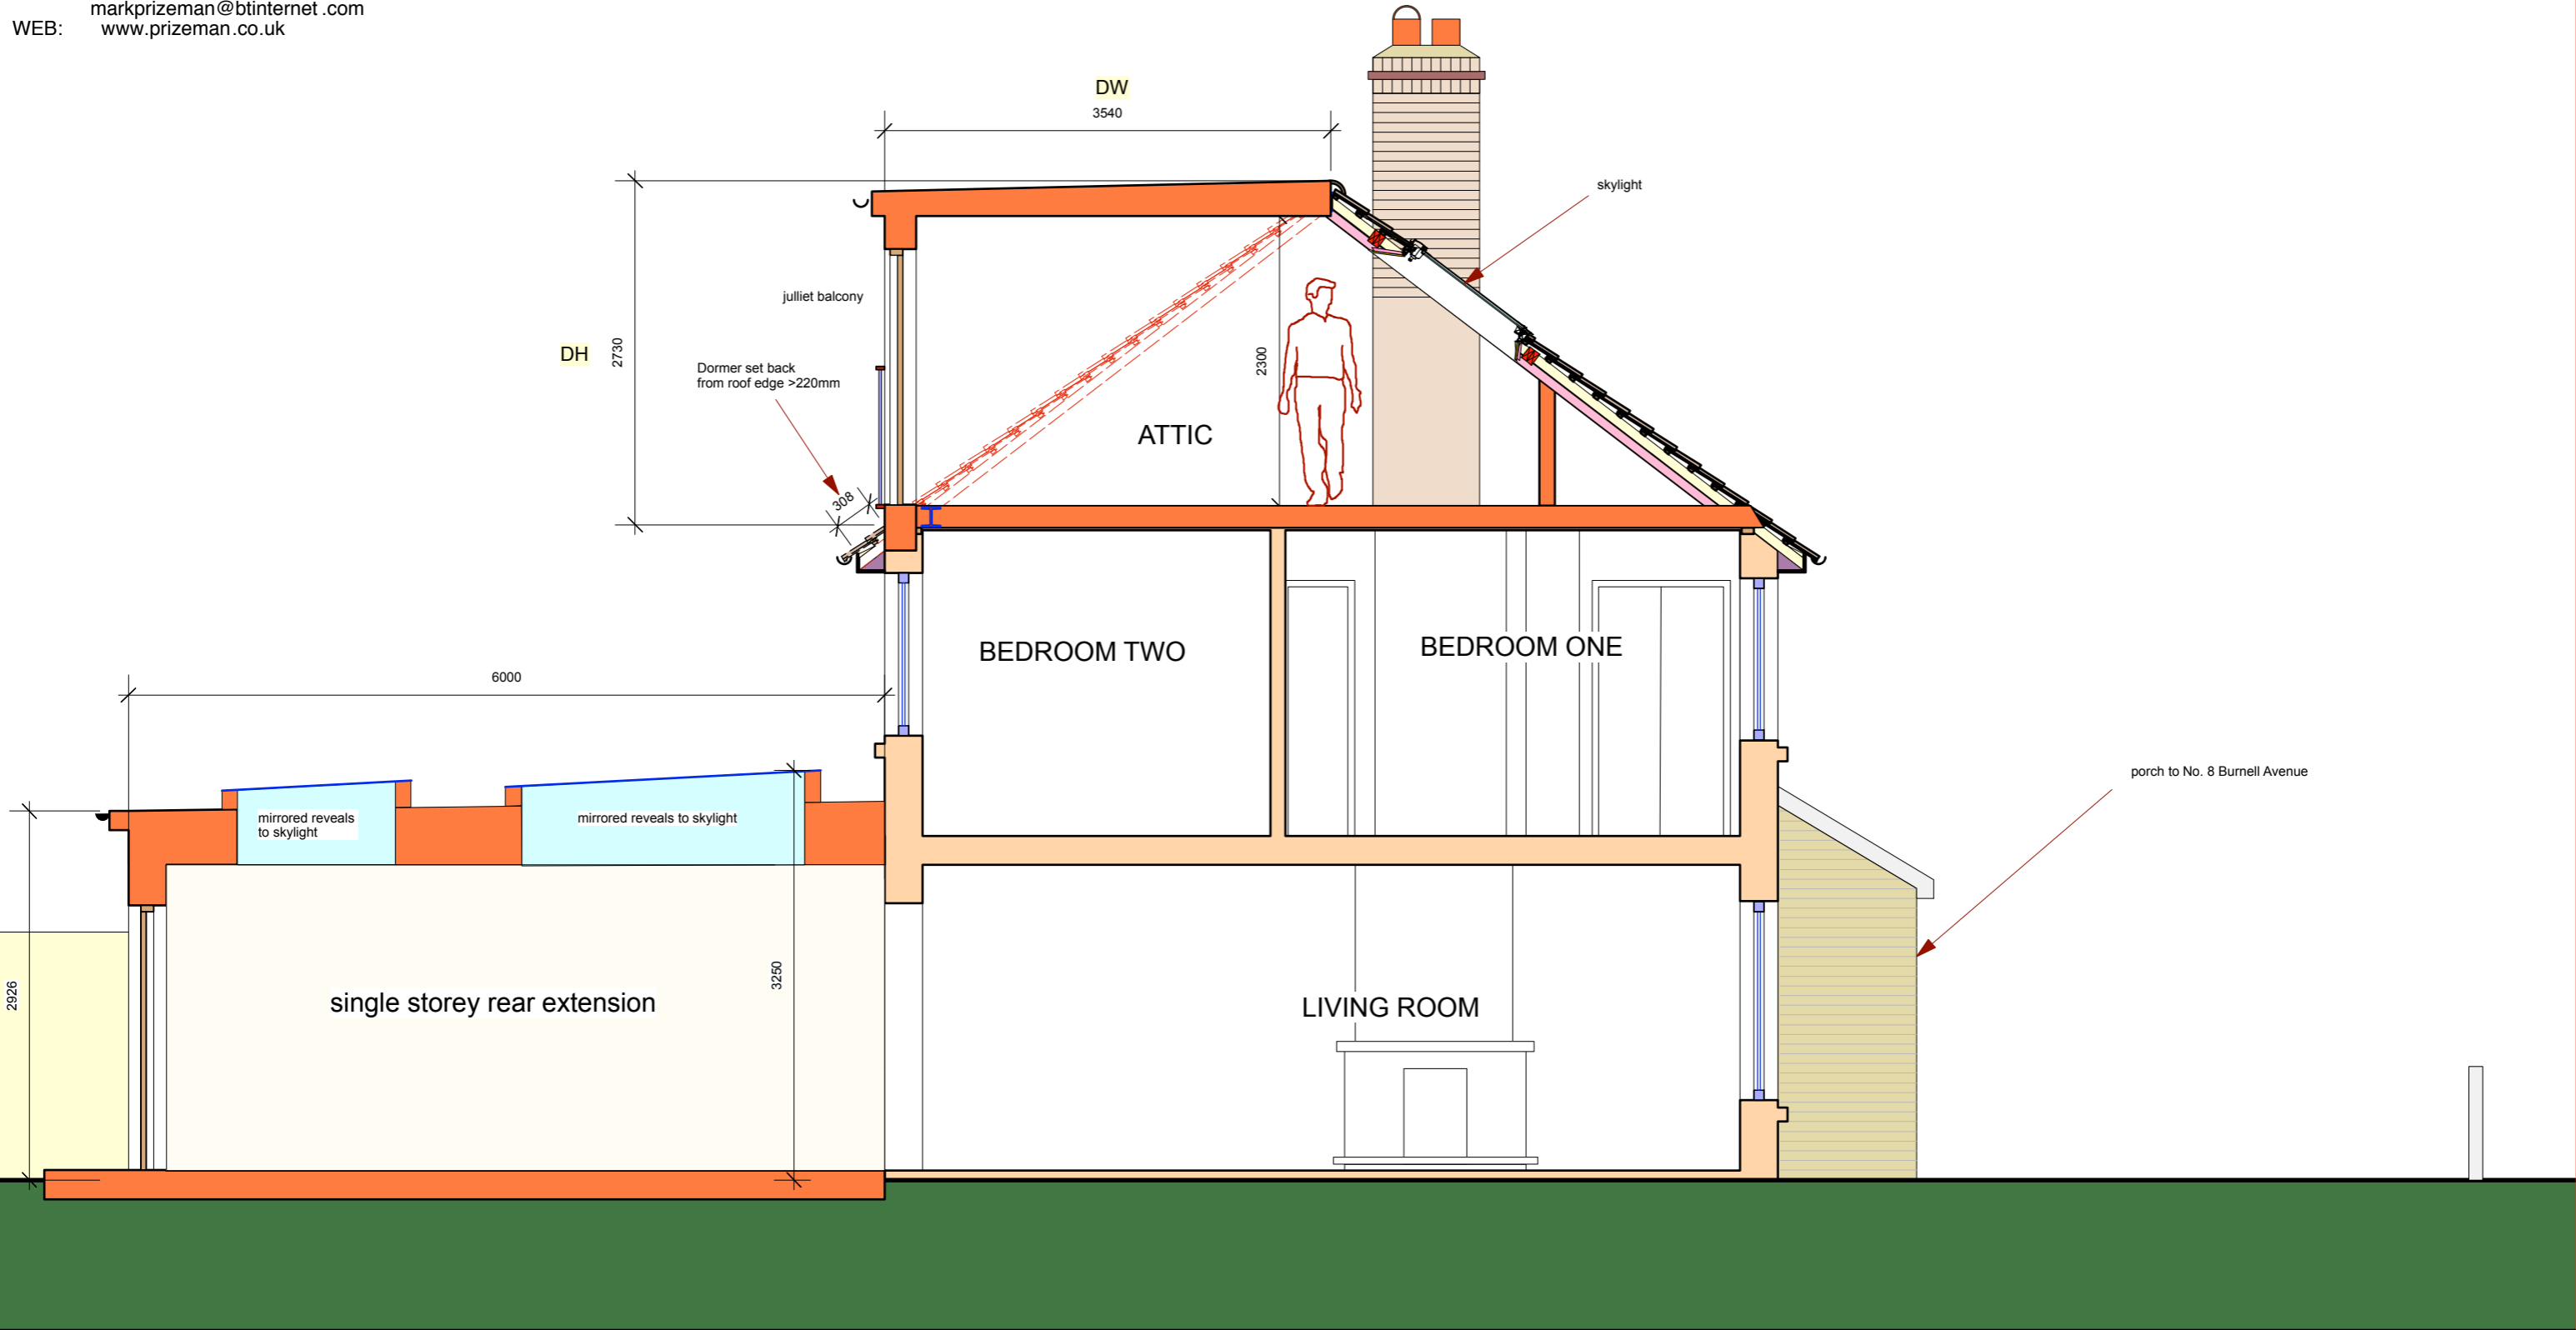

**SECTION B-B**