


1. EXISTING SECTION

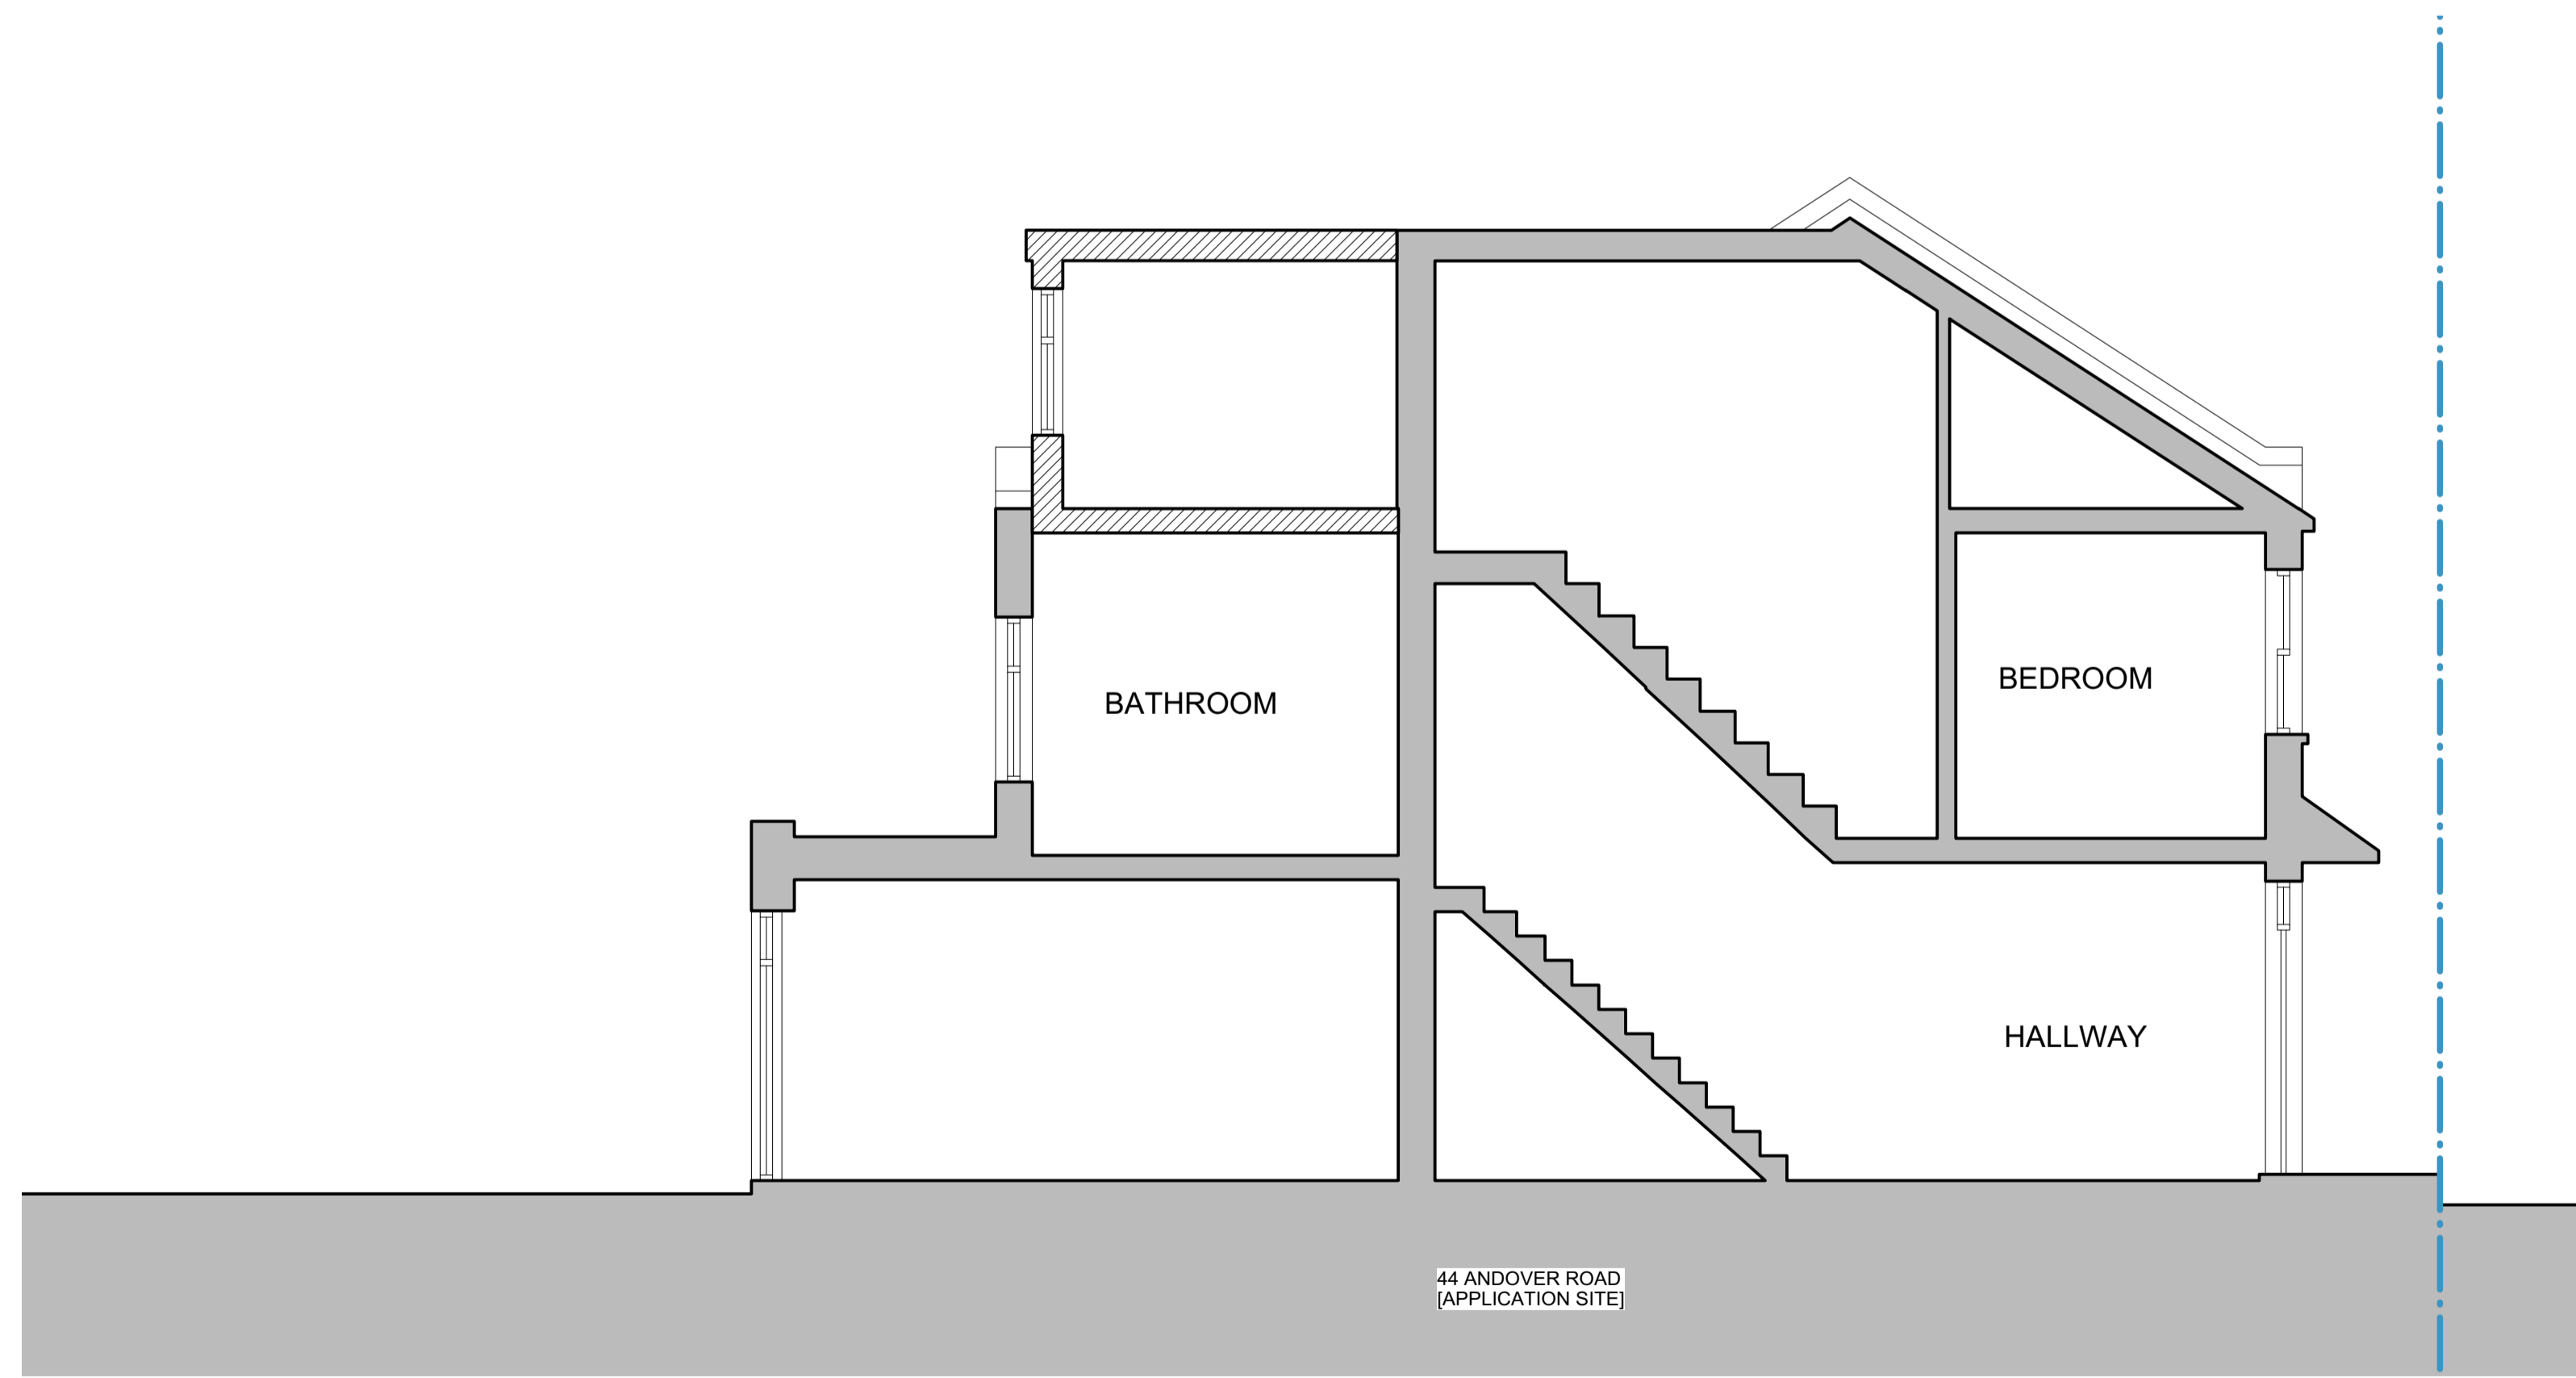

2. PROPOSED SECTION

2. AS PROPOSED

Key: Ownership boundary Existing Fabric Proposed Fabric Demolished Fabric

Scale: 1:100 @ A3 / 1:50 @ A1

Orientation:

Revision	Date	Description
01	10/02/2021	Issued for DISCUSSION

1. Do not build from this drawing (this is purely for a planning application submission).
2. Copyright is retained by PLOT DESIGN GROUP LTD

PLOT ARCHITECTURE + DESIGN

ARCHITECTURE AND INTERIOR DESIGN STUDIO
LONDON BASED | WORKING WORLDWIDE

WWW.PLOTARCHITECTURE.CO.UK

24 THE GREEN TWICKENHAM LONDON

E: office@plotarchitecture.co.uk
T: 020 8255 2920

Project: **44 Andover Road, Twickenham, TW2 6PD.**

Drawing Title: **Planning Submission**

Existing & Proposed Section AA

Project No: **P195** Package: **(PL)** Doc No: **031_**