




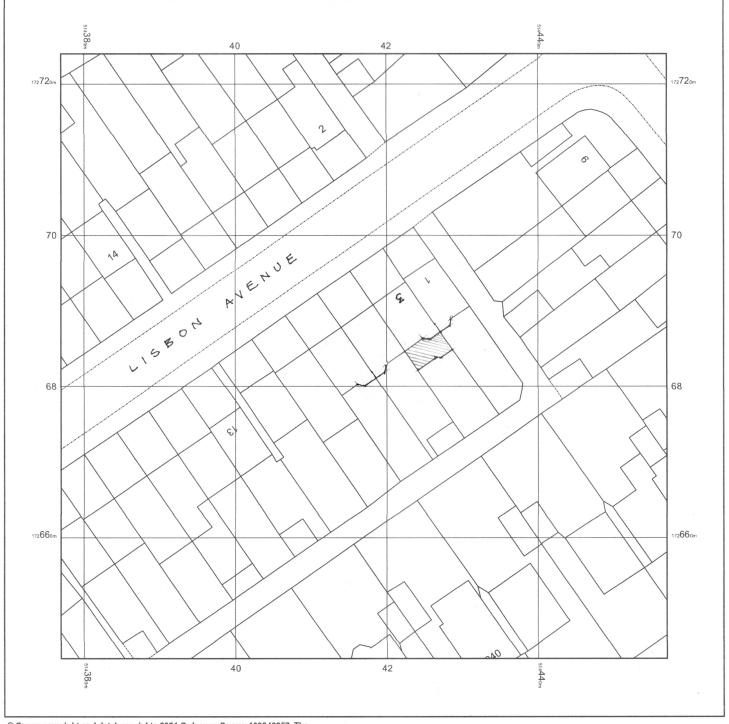

Scale 1:500



© Crown copyright and database rights 2021 Ordnance Survey 100048957. The representation of road, track or path is no evidence of a boundary or right of way. The representation of features as lines is no evidence of a property boundary.

Supplied by: www.ukmapcentre.com Serial No: 204705 Centre Coordinates:514417,172684 Production Date: 08/02/2021 16:57:48

3 Lisbon Avenue



Extent of proposed single storey rear extension at 3 Lisbon Avenue

HAYWARD DESIGN

The Wood, 34 Arbrook Lane, Esher, Surrey, KT10 9EE T: 07900 581605 E: rhaywardclark@gmail.com

PROJECT: 3 LISBON AVENUE: PROPOSED SINGLE STOREY REAR EXTENSION

CLIENT: MR and MRS PYATT

DRAWING TITLE: BLOCK PLAN showing POSITION OF PROPOSED EXTENSION

SCALE:

DATE:

DRAWING NO:

1:500 @ A3

08/02/2021

514/0/21

Use figured dimensions. This drawing is the copyright of Hayward Design Ltd