
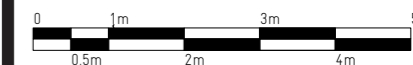


date: MARCH 2021
scale: 1:100 @ A3
job: 76 THE GREEN
drawing: AS EXISTING
SIDE ELEVATION [WEST]
number: **102 013**
revision: PD01
drawn: EW
checked: PdA

GENERAL NOTES:

1. DO NOT SCALE FROM THIS DRAWING, EXCEPT FOR PLANNING PURPOSES
 2. ALL DIMENSIONS AND LEVELS TO BE CHECKED ONSITE
 3. ALL STRUCTURAL ELEMENTS TO STRUCTURAL ENGINEER'S SPECIFICATION AND DETAILS
 4. DRAWINGS TO BE READ IN CONJUNCTION WITH SCOPE OF WORKS T01
 5. ALL DETAILS SUBJECT TO BUILDING CONTROL APPROVAL
 6. ISSUE NOT FOR CONSTRUCTION
- ©2021 - MAY NOT BE REPRODUCED WITHOUT PERMISSION

revision	date	details
PD01	03.03.21	permitted development application

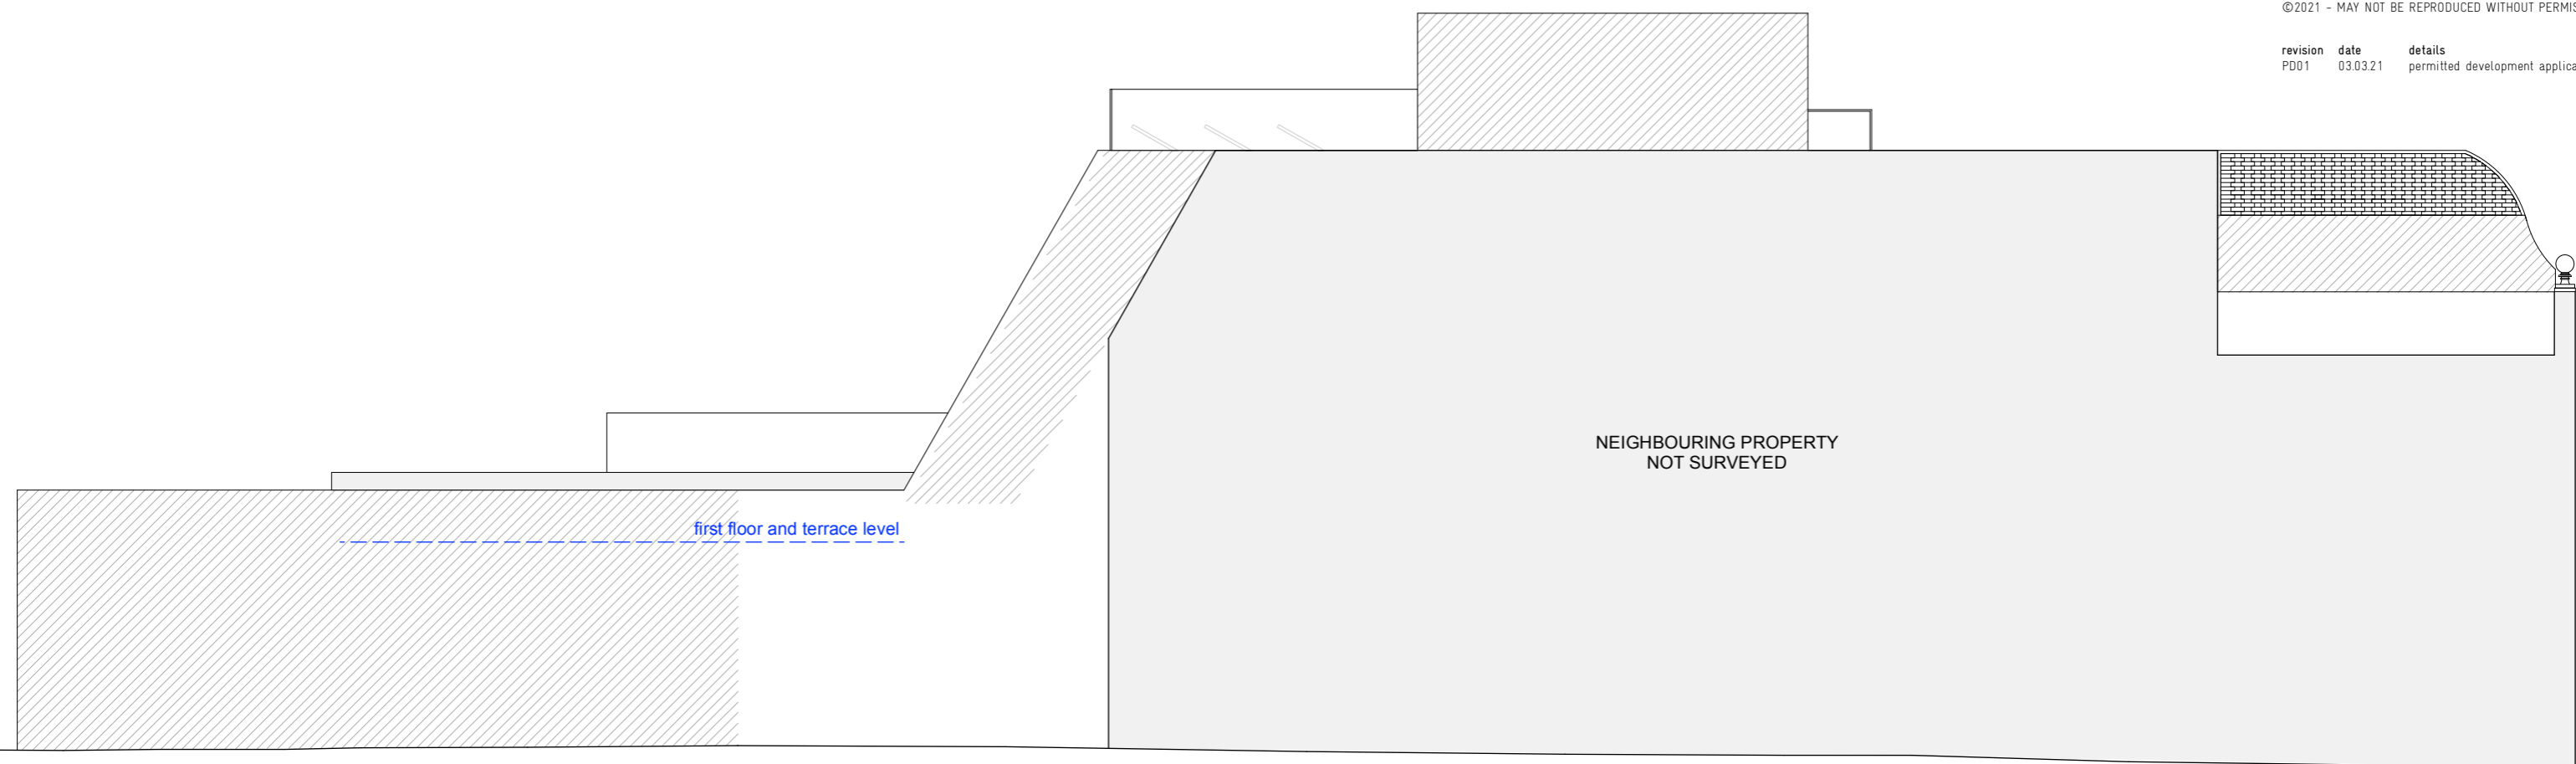

**RUSSIAN
FOR FISH**

14 the stable
16 pixley street
london e14 7df
studio@russianforfish.com
020 8895 6536