
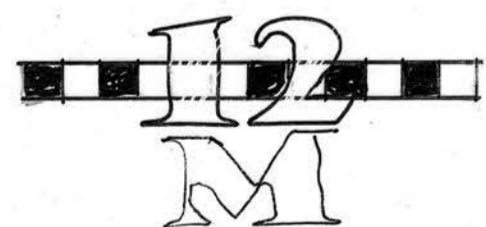
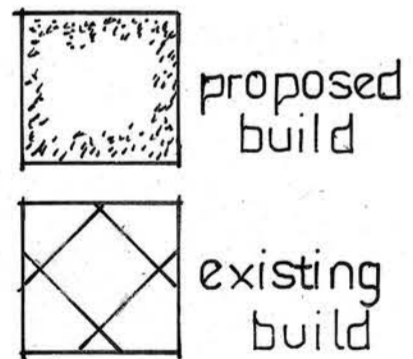


See notes on dwg 13

MH

based on Brotherton survey

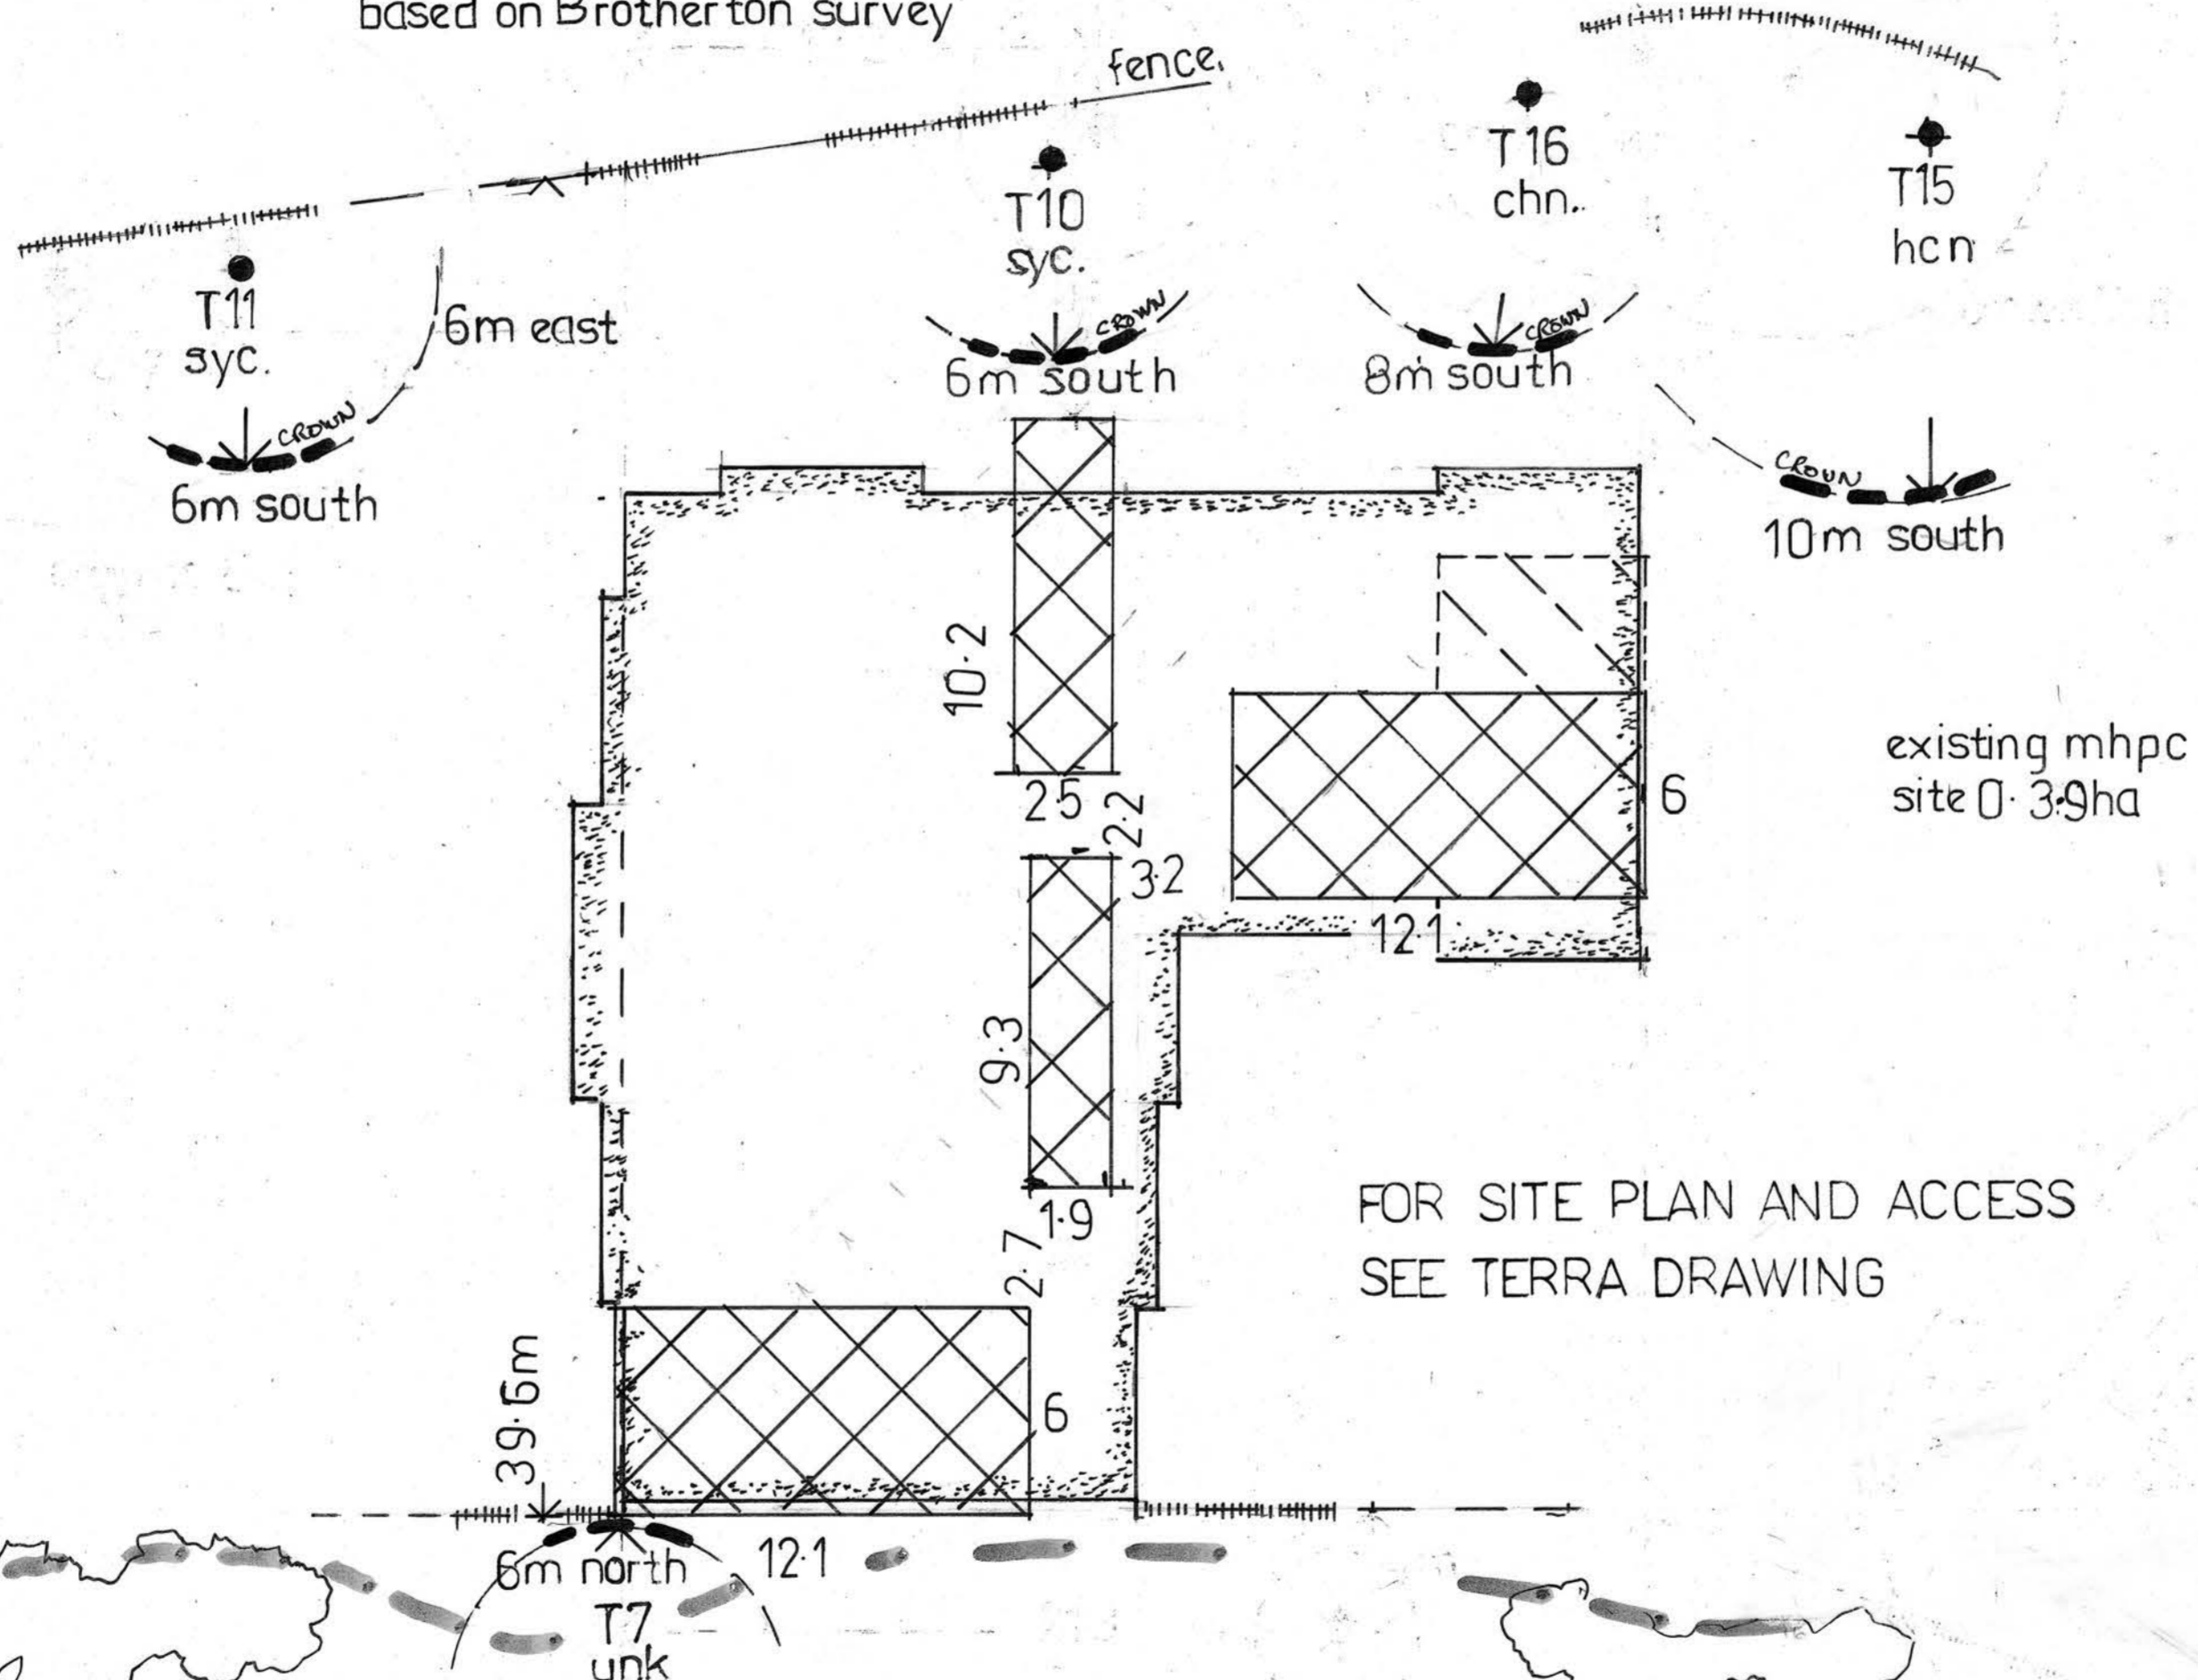

FOR SITE PLAN AND ACCESS  
SEE TERRA DRAWING

see eh planning ref 183/2977/FUL for thick screen planting  
est. depth 20-40m

mod: build-plan

MARBLE HILL PLAY CENTRE RENEWAL

MARTIN HABELL CHARTERED ARCHITECT DIP ARCH ATP RIBA FRSPH habellmartin@aol.com