



NOTE  
 DOC.M and all best pract. to apply  
 managed fire escape for special needs


og=obscured glazing

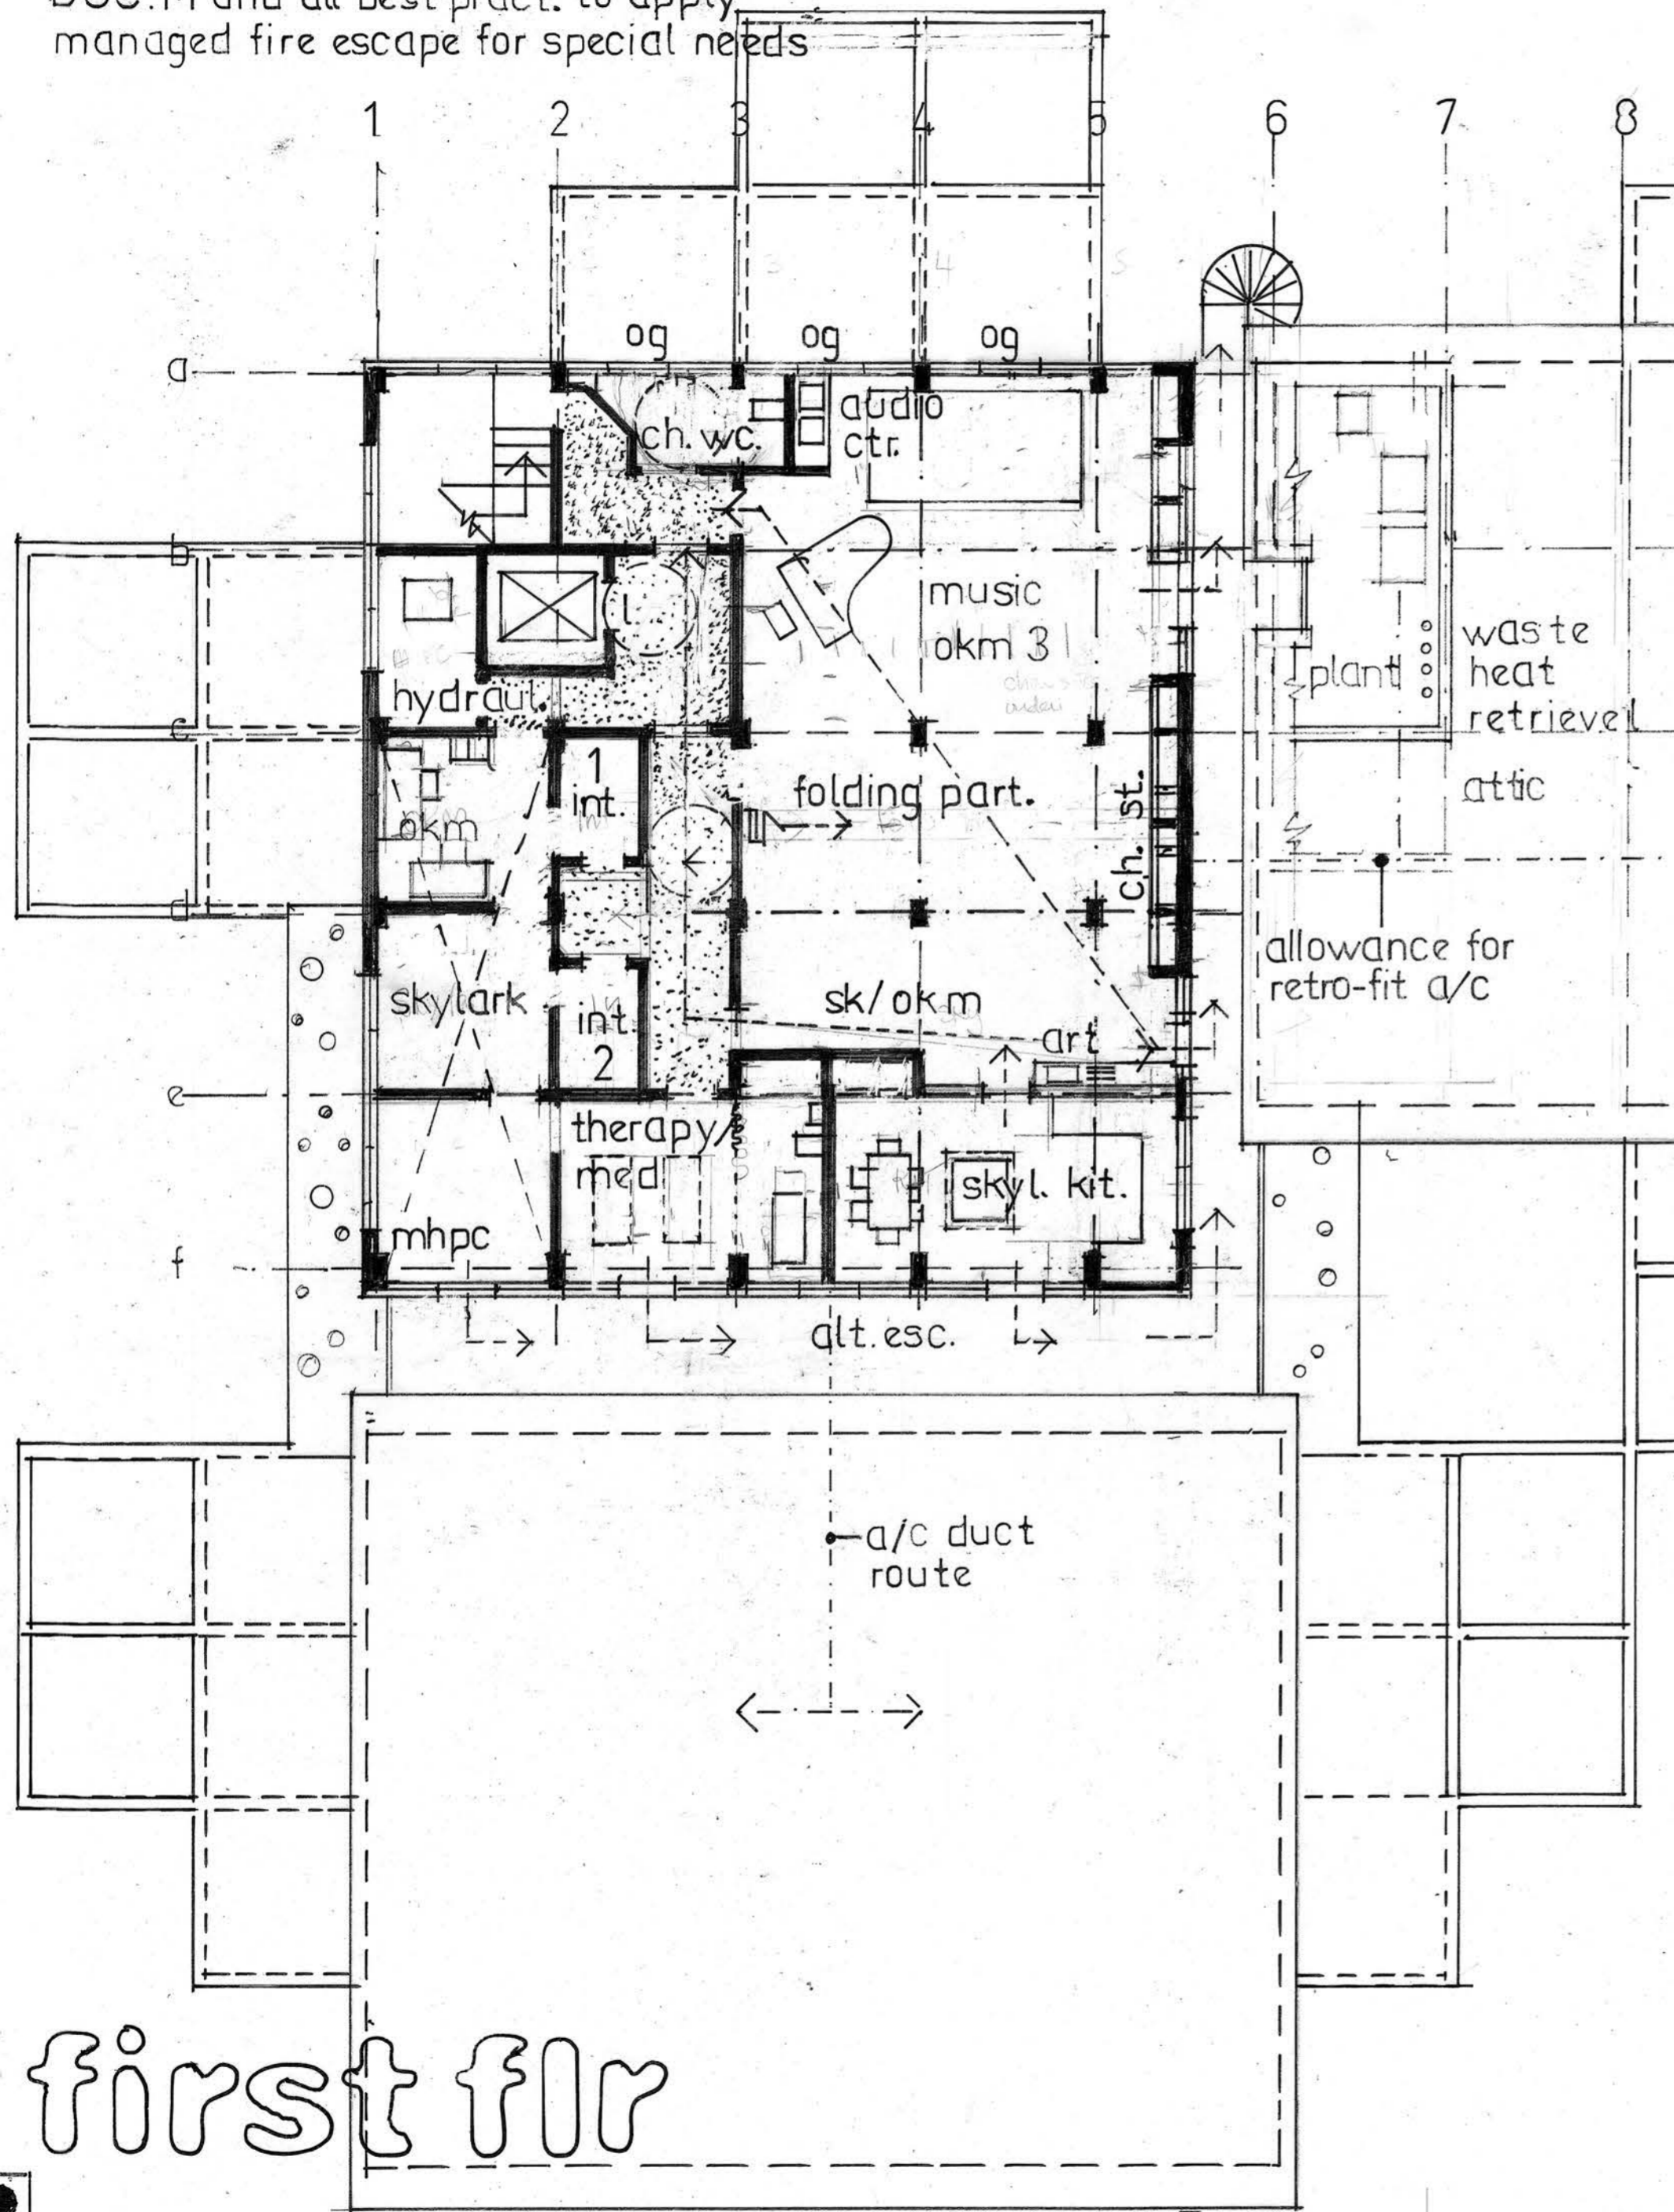

first flr

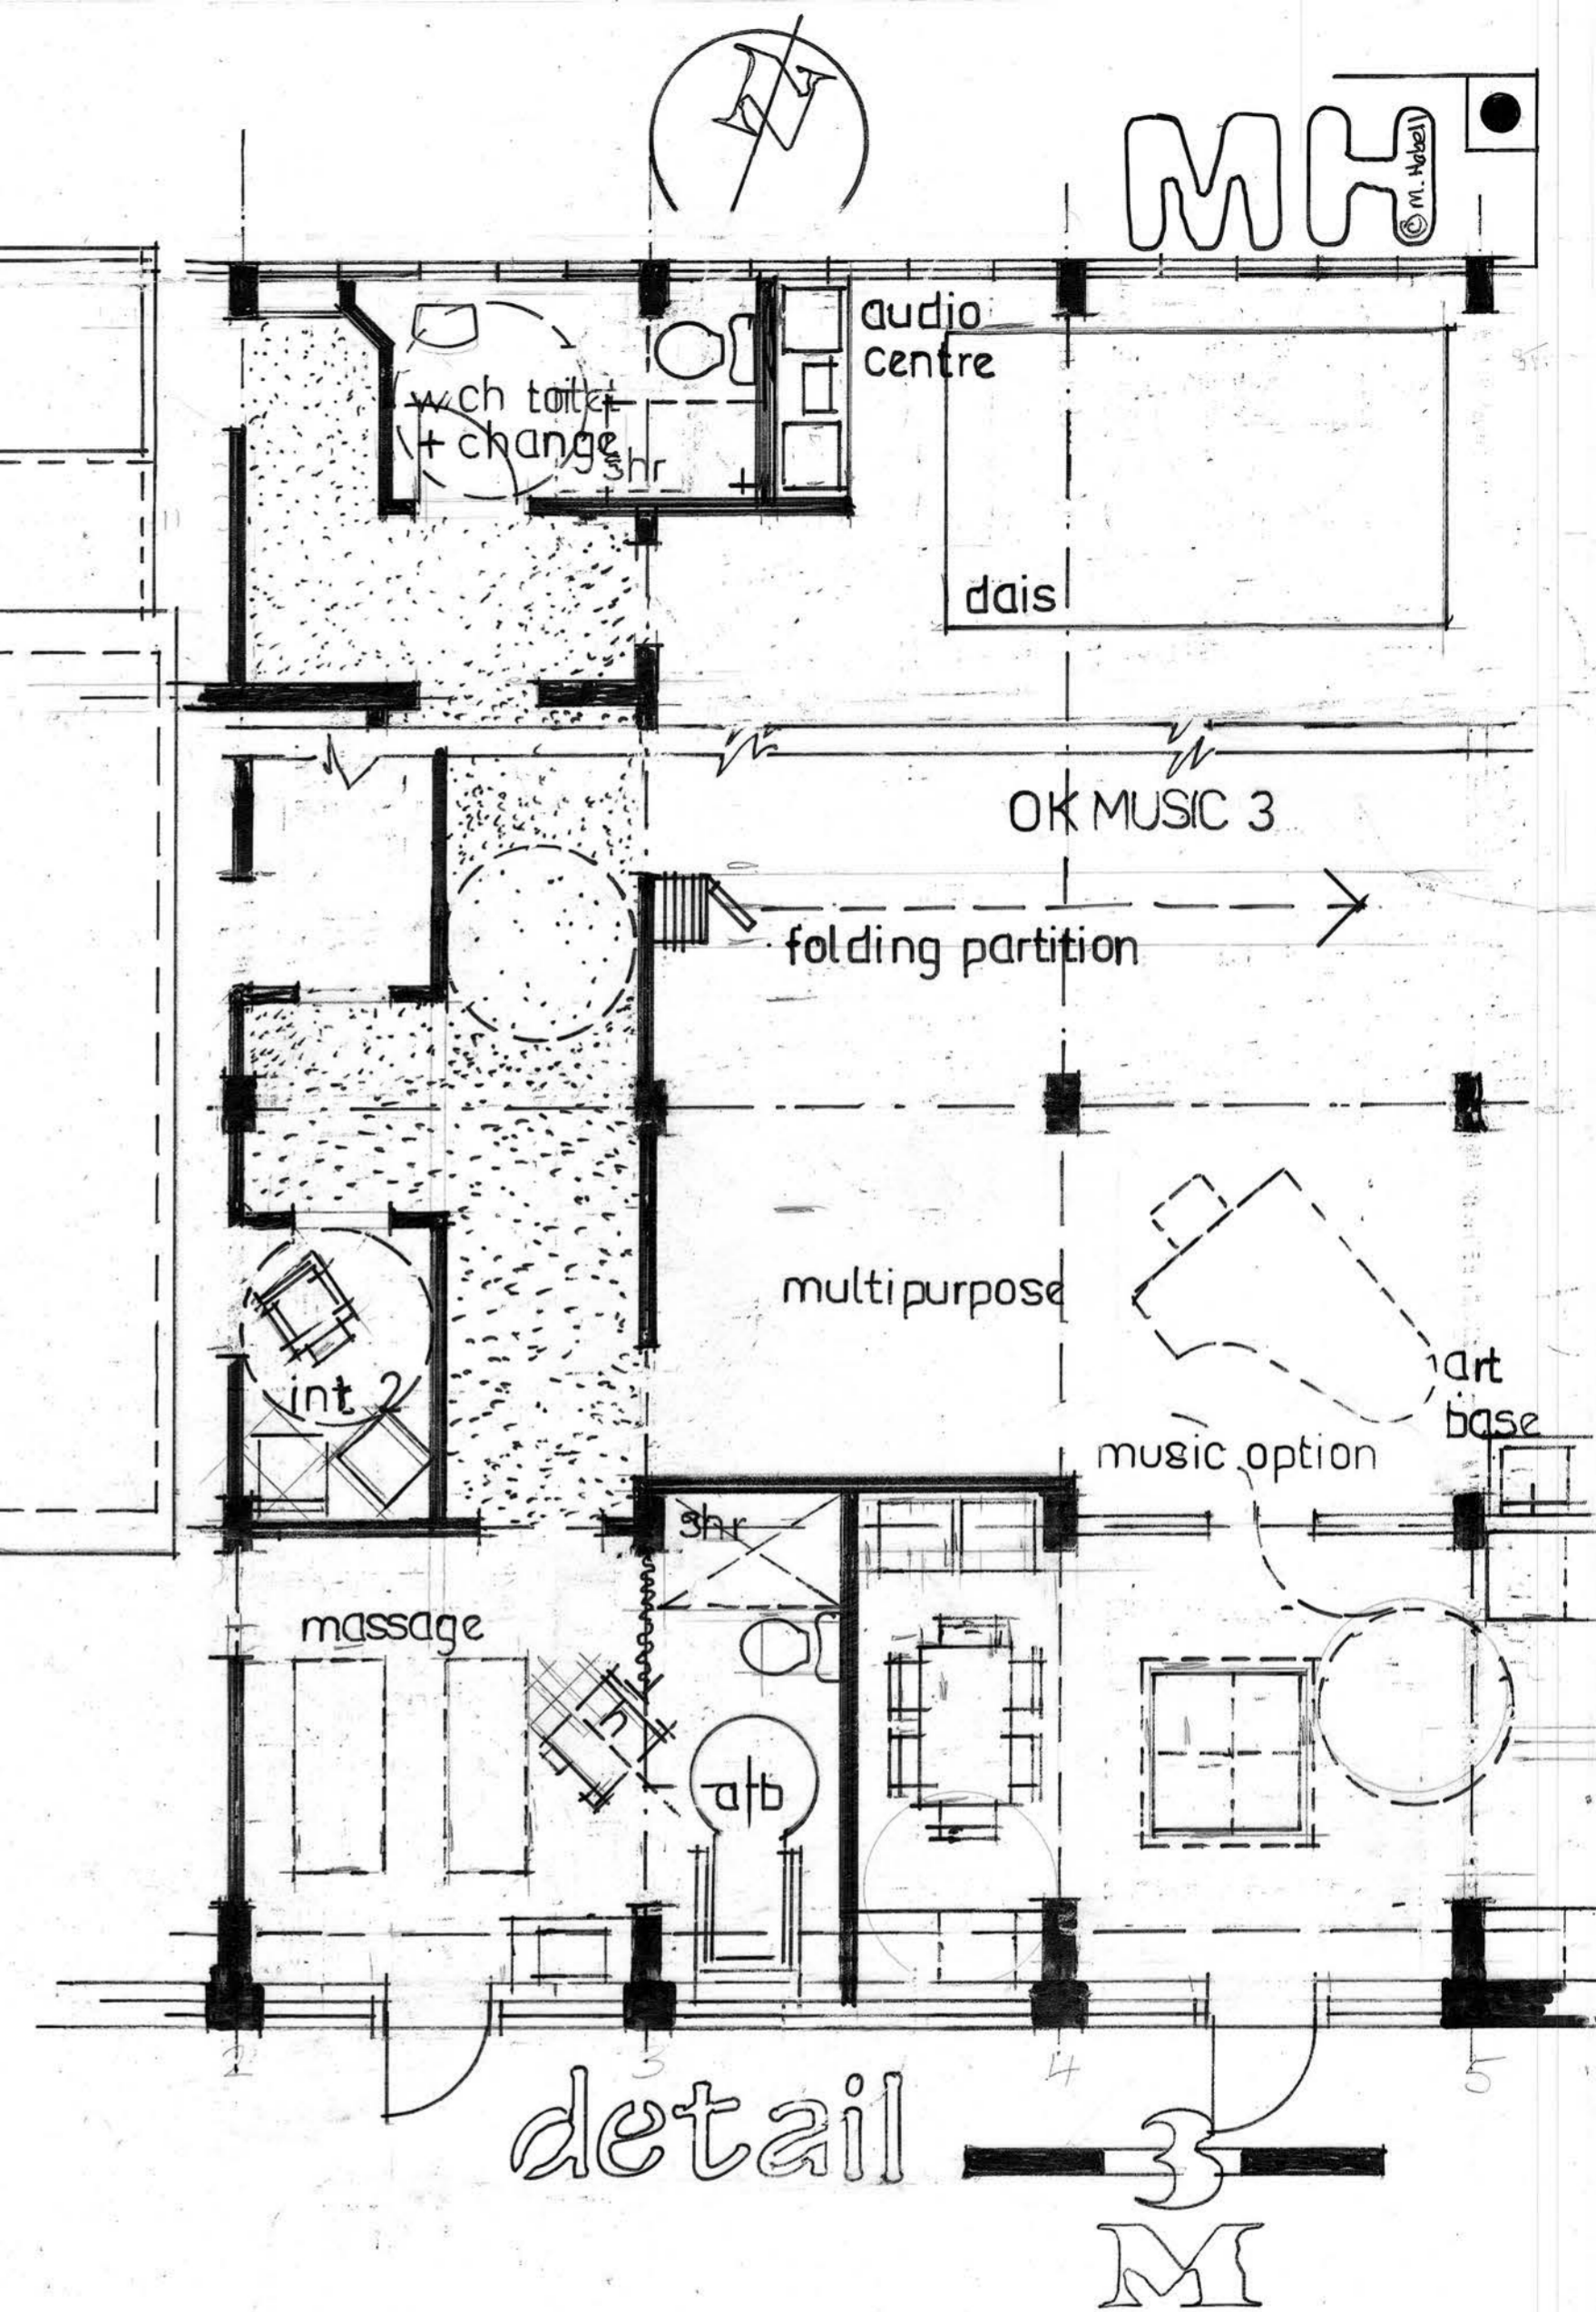

detail 3 M

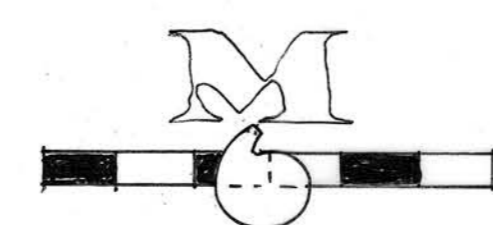

**MARBLE HILL PLAY CENTRE RENEWAL**  
 MARTIN HABELL CHARTERED ARCHITECT DIP ARCH ATP RIBA FRSPH habellmartin@aol.com

REVISION A 24/12/19 FIRST FLOOR REPLANNED INTERNALLY, LIFT AMMENDED WITH SHAFT HEADROOM LIMIT SPECIFIED, STOREY HEIGHT AND RIDGES CLARIFIED, PLANT ROOM MOVED, FIRE ROUTES AMMENDED