





PROPOSED
GROUND FLOOR AREA PLAN

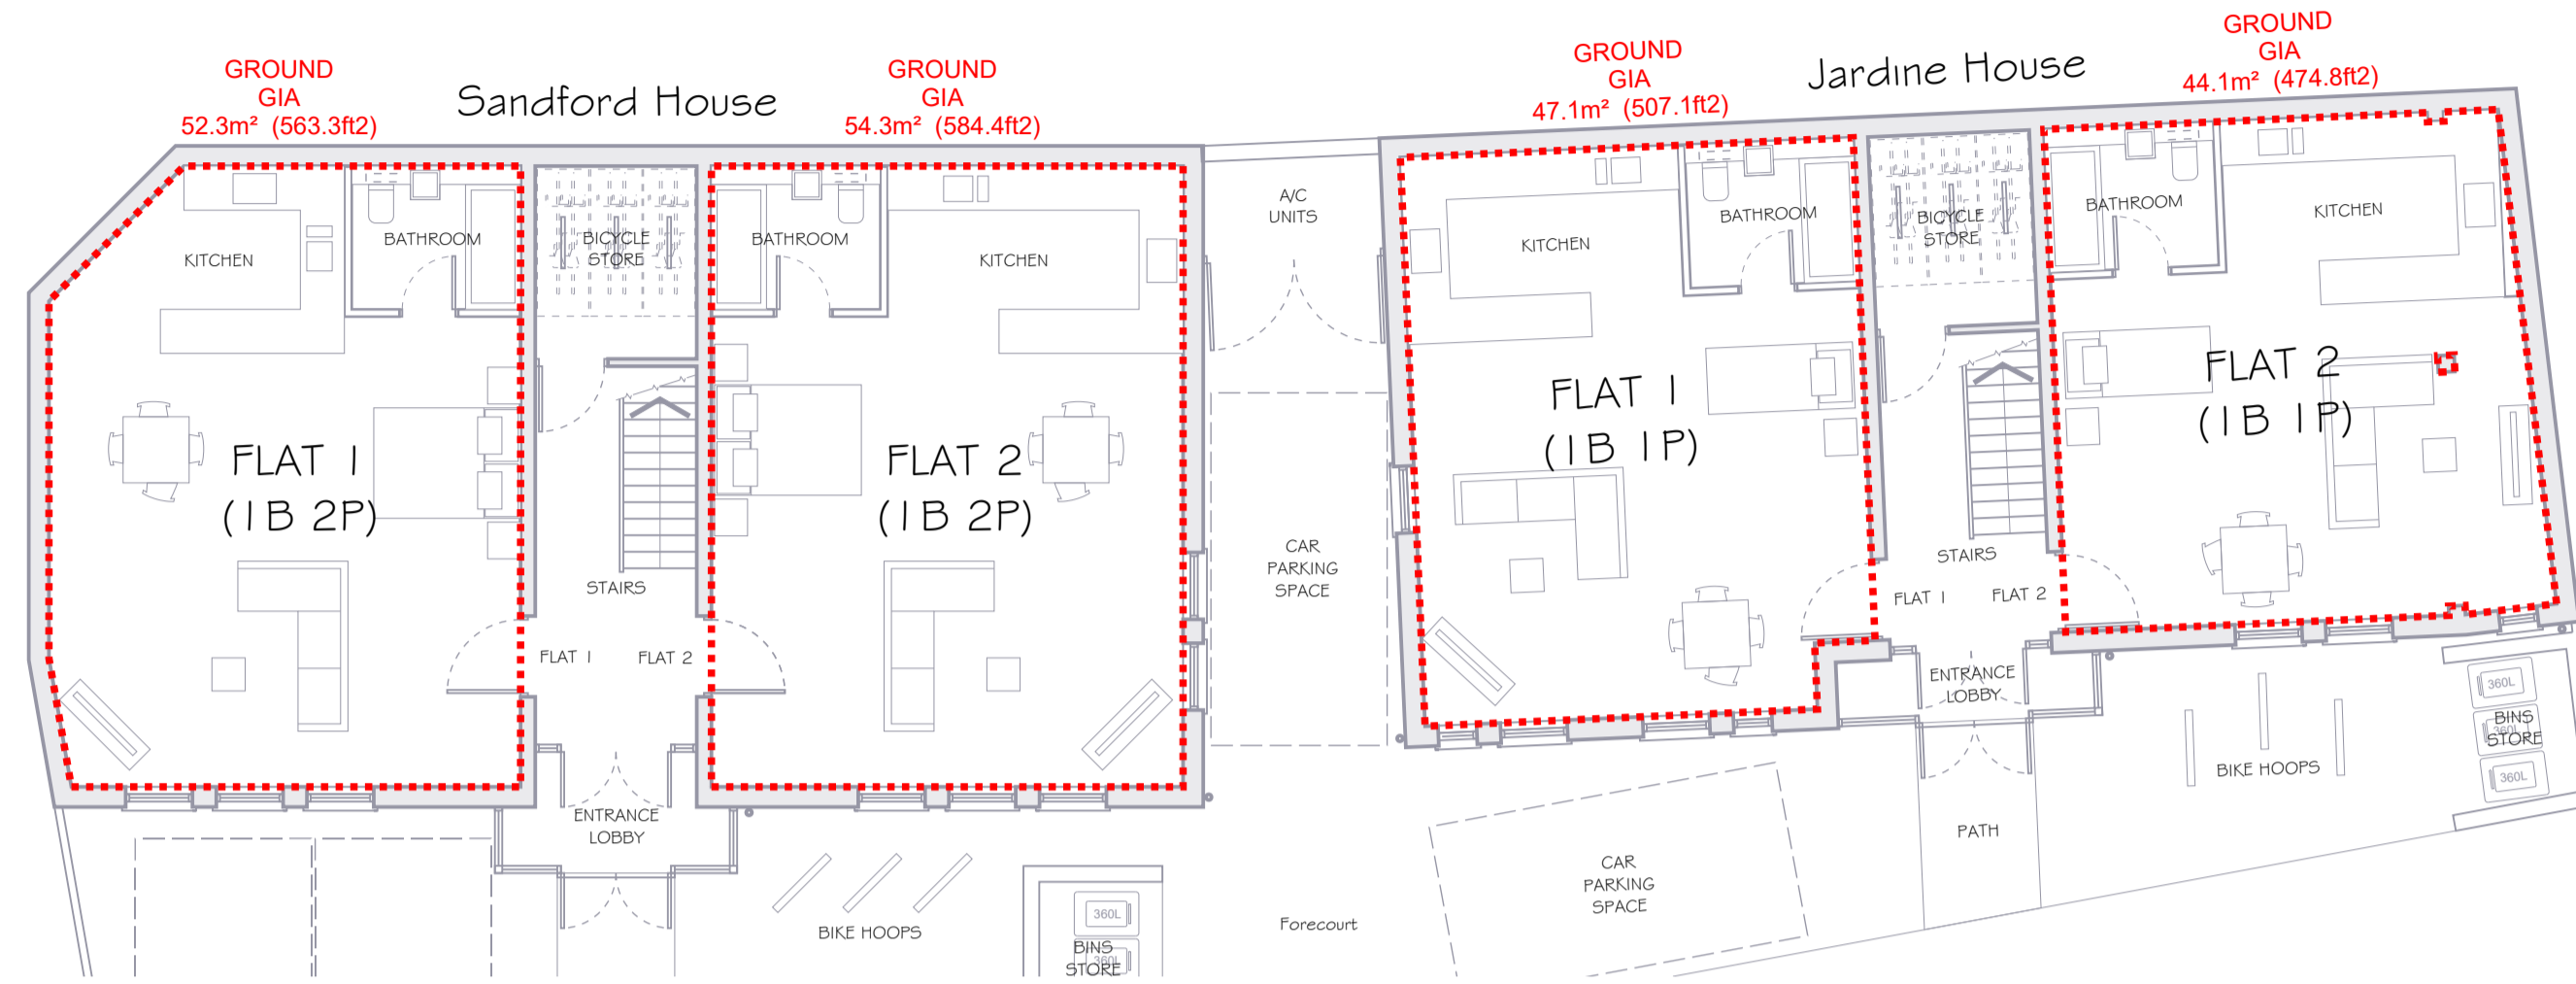

PROPOSED
FIRST FLOOR AREA PLAN

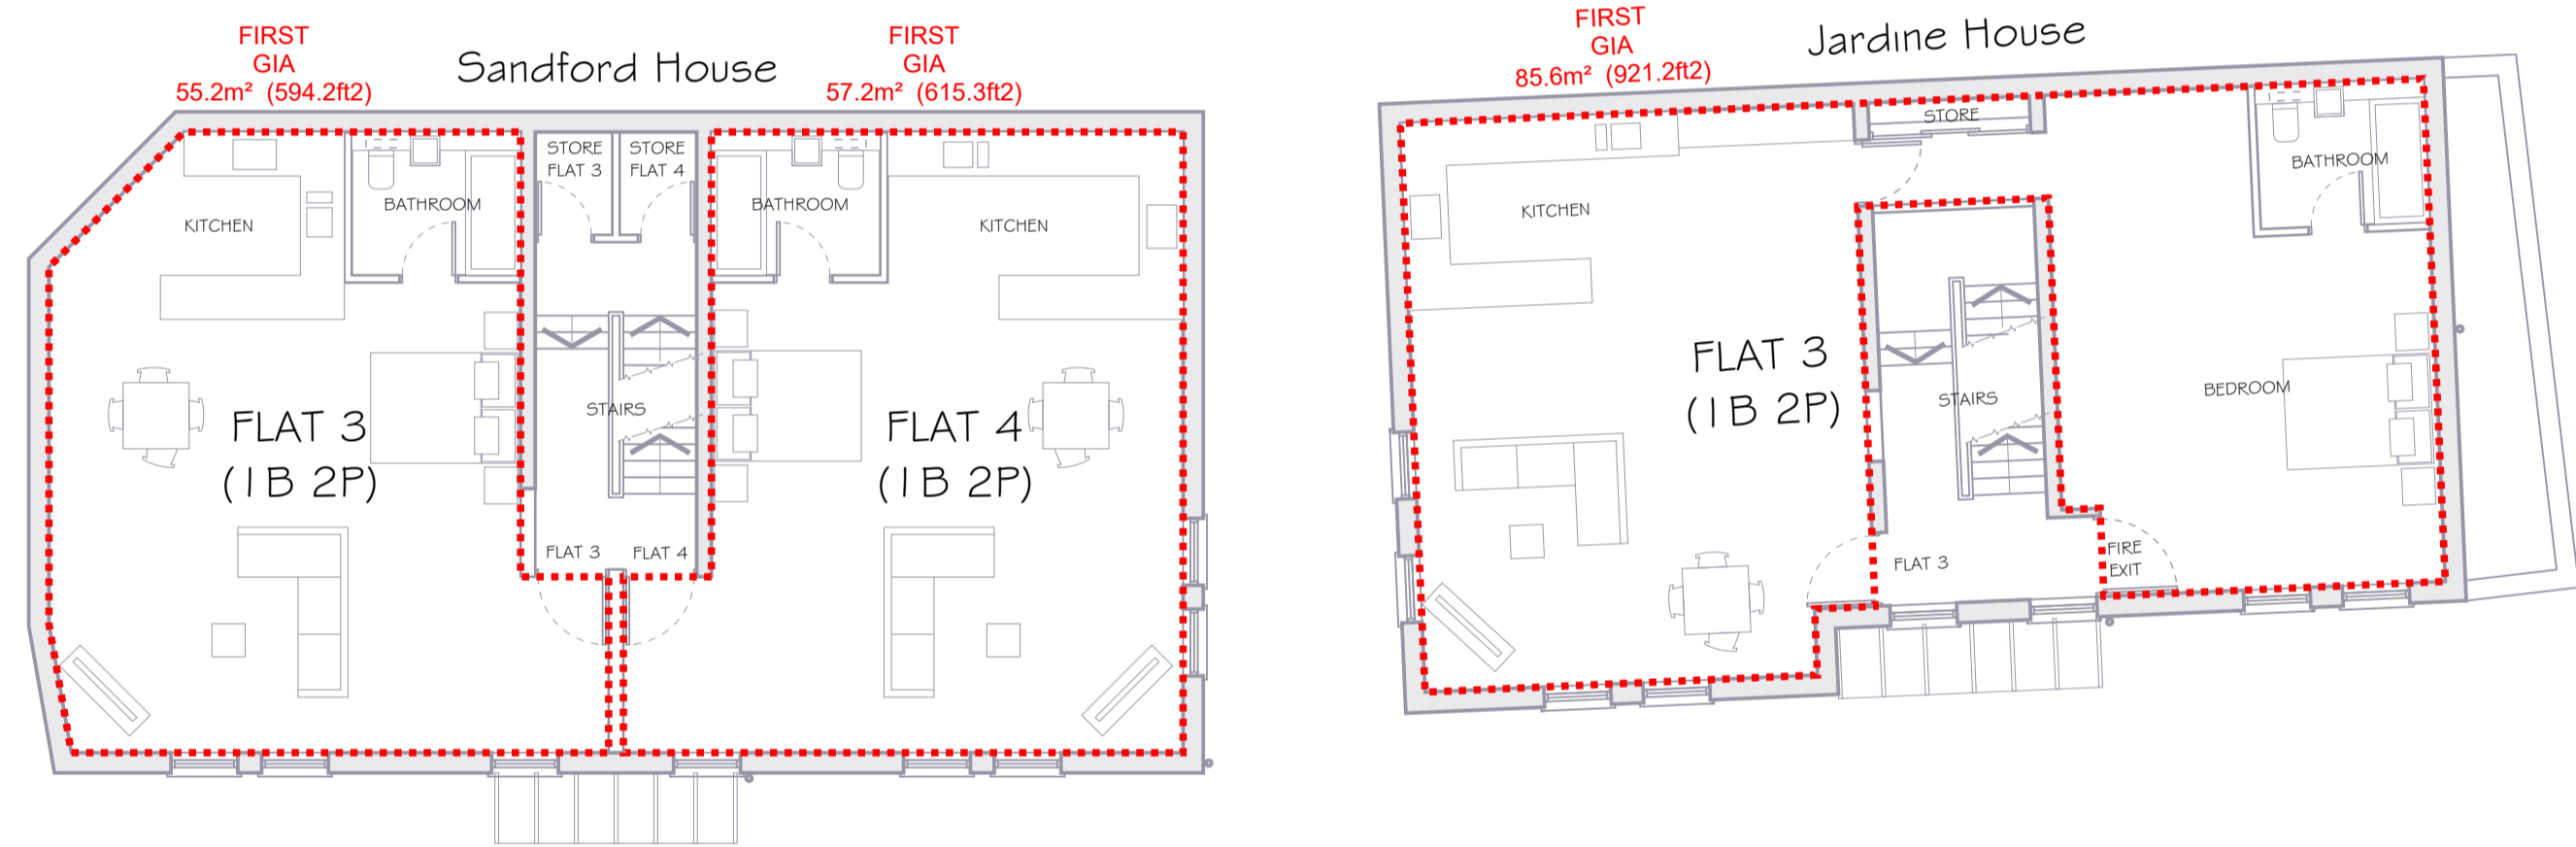

PROPOSED
SECOND FLOOR AREA PLAN

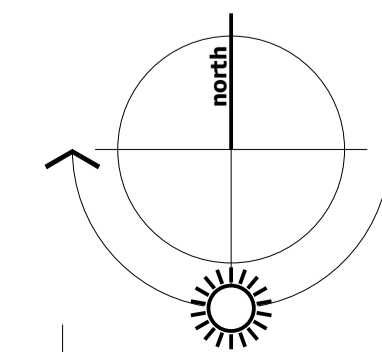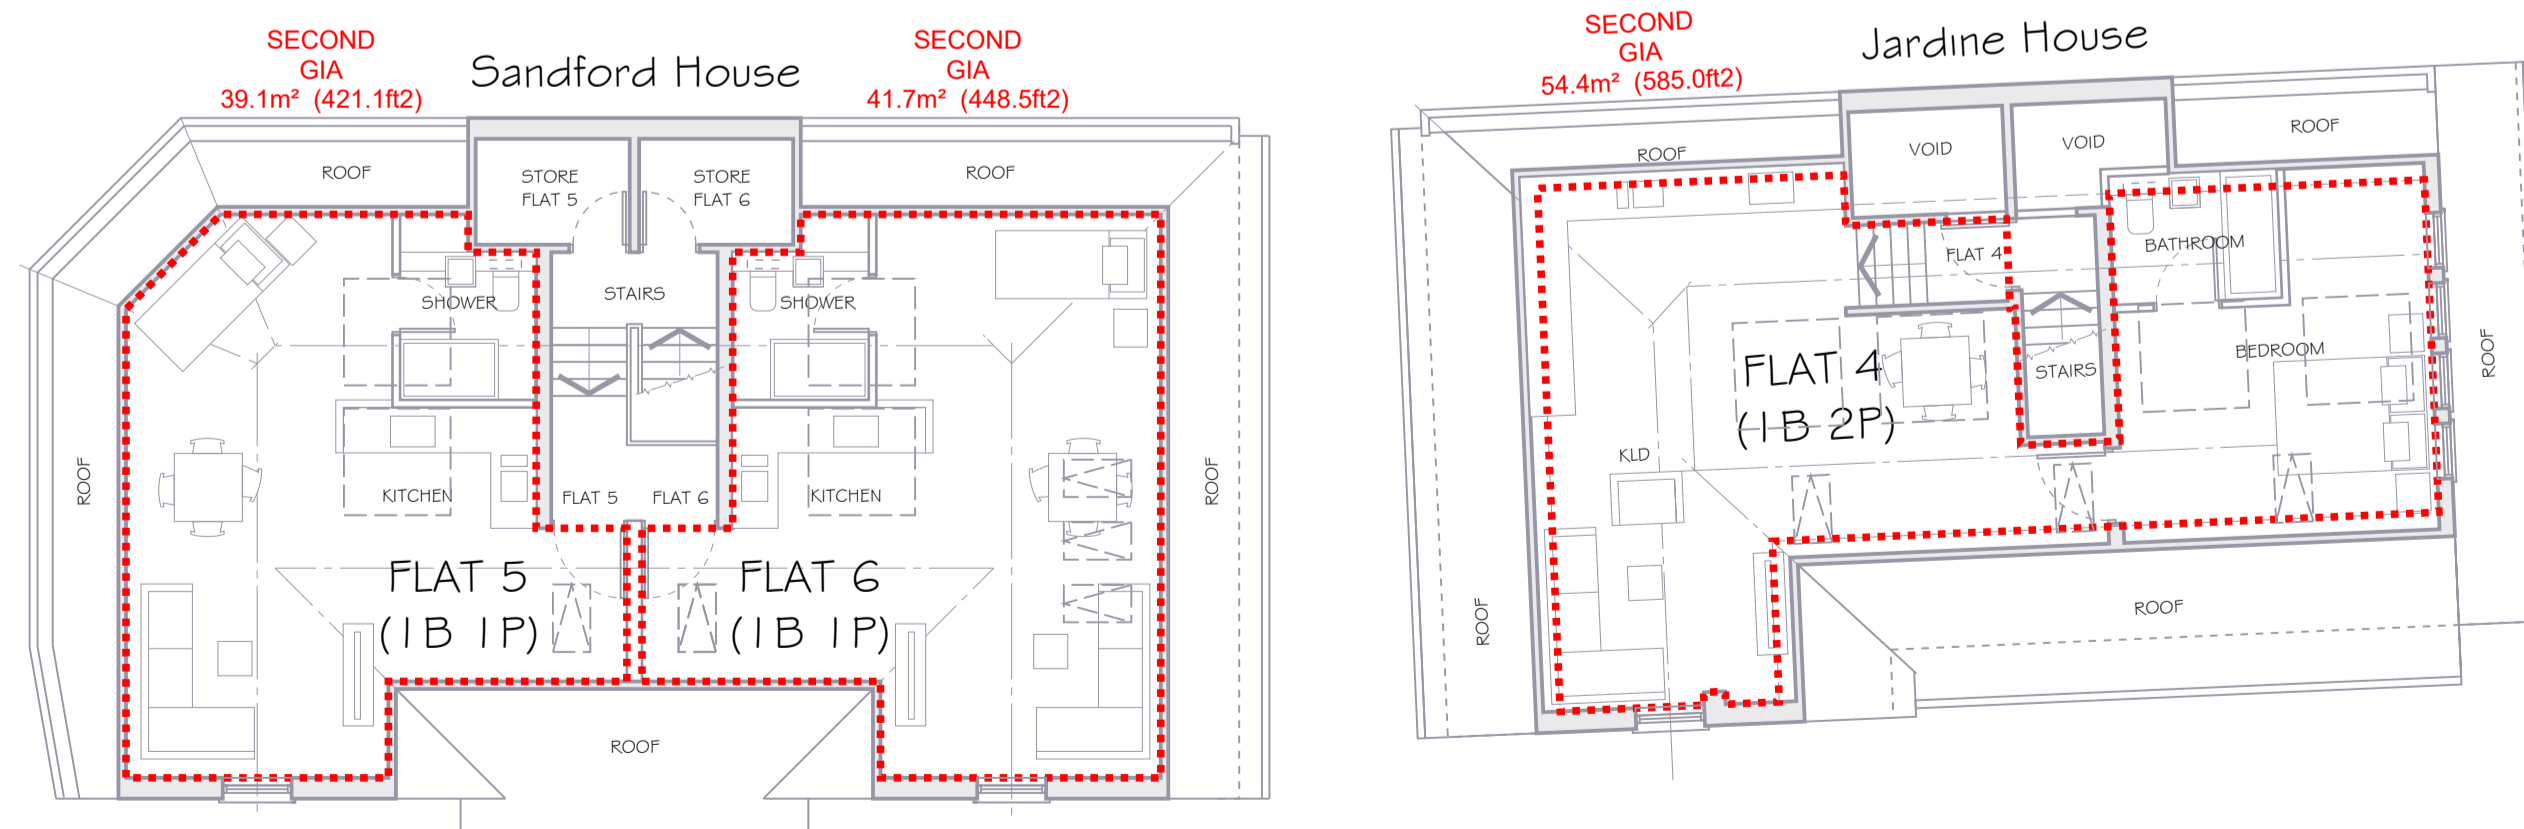

© Copyright belongs to Green Cu3ed ©
Scale 1:100 @A1 (1:200 @A3) metres
This drawing is not to be scaled. All dimensions to be checked on site before production or work begins on site. Any discrepancies to be notified immediately to Green Cu3ed.

