



# WESTFIELDS AVENUE

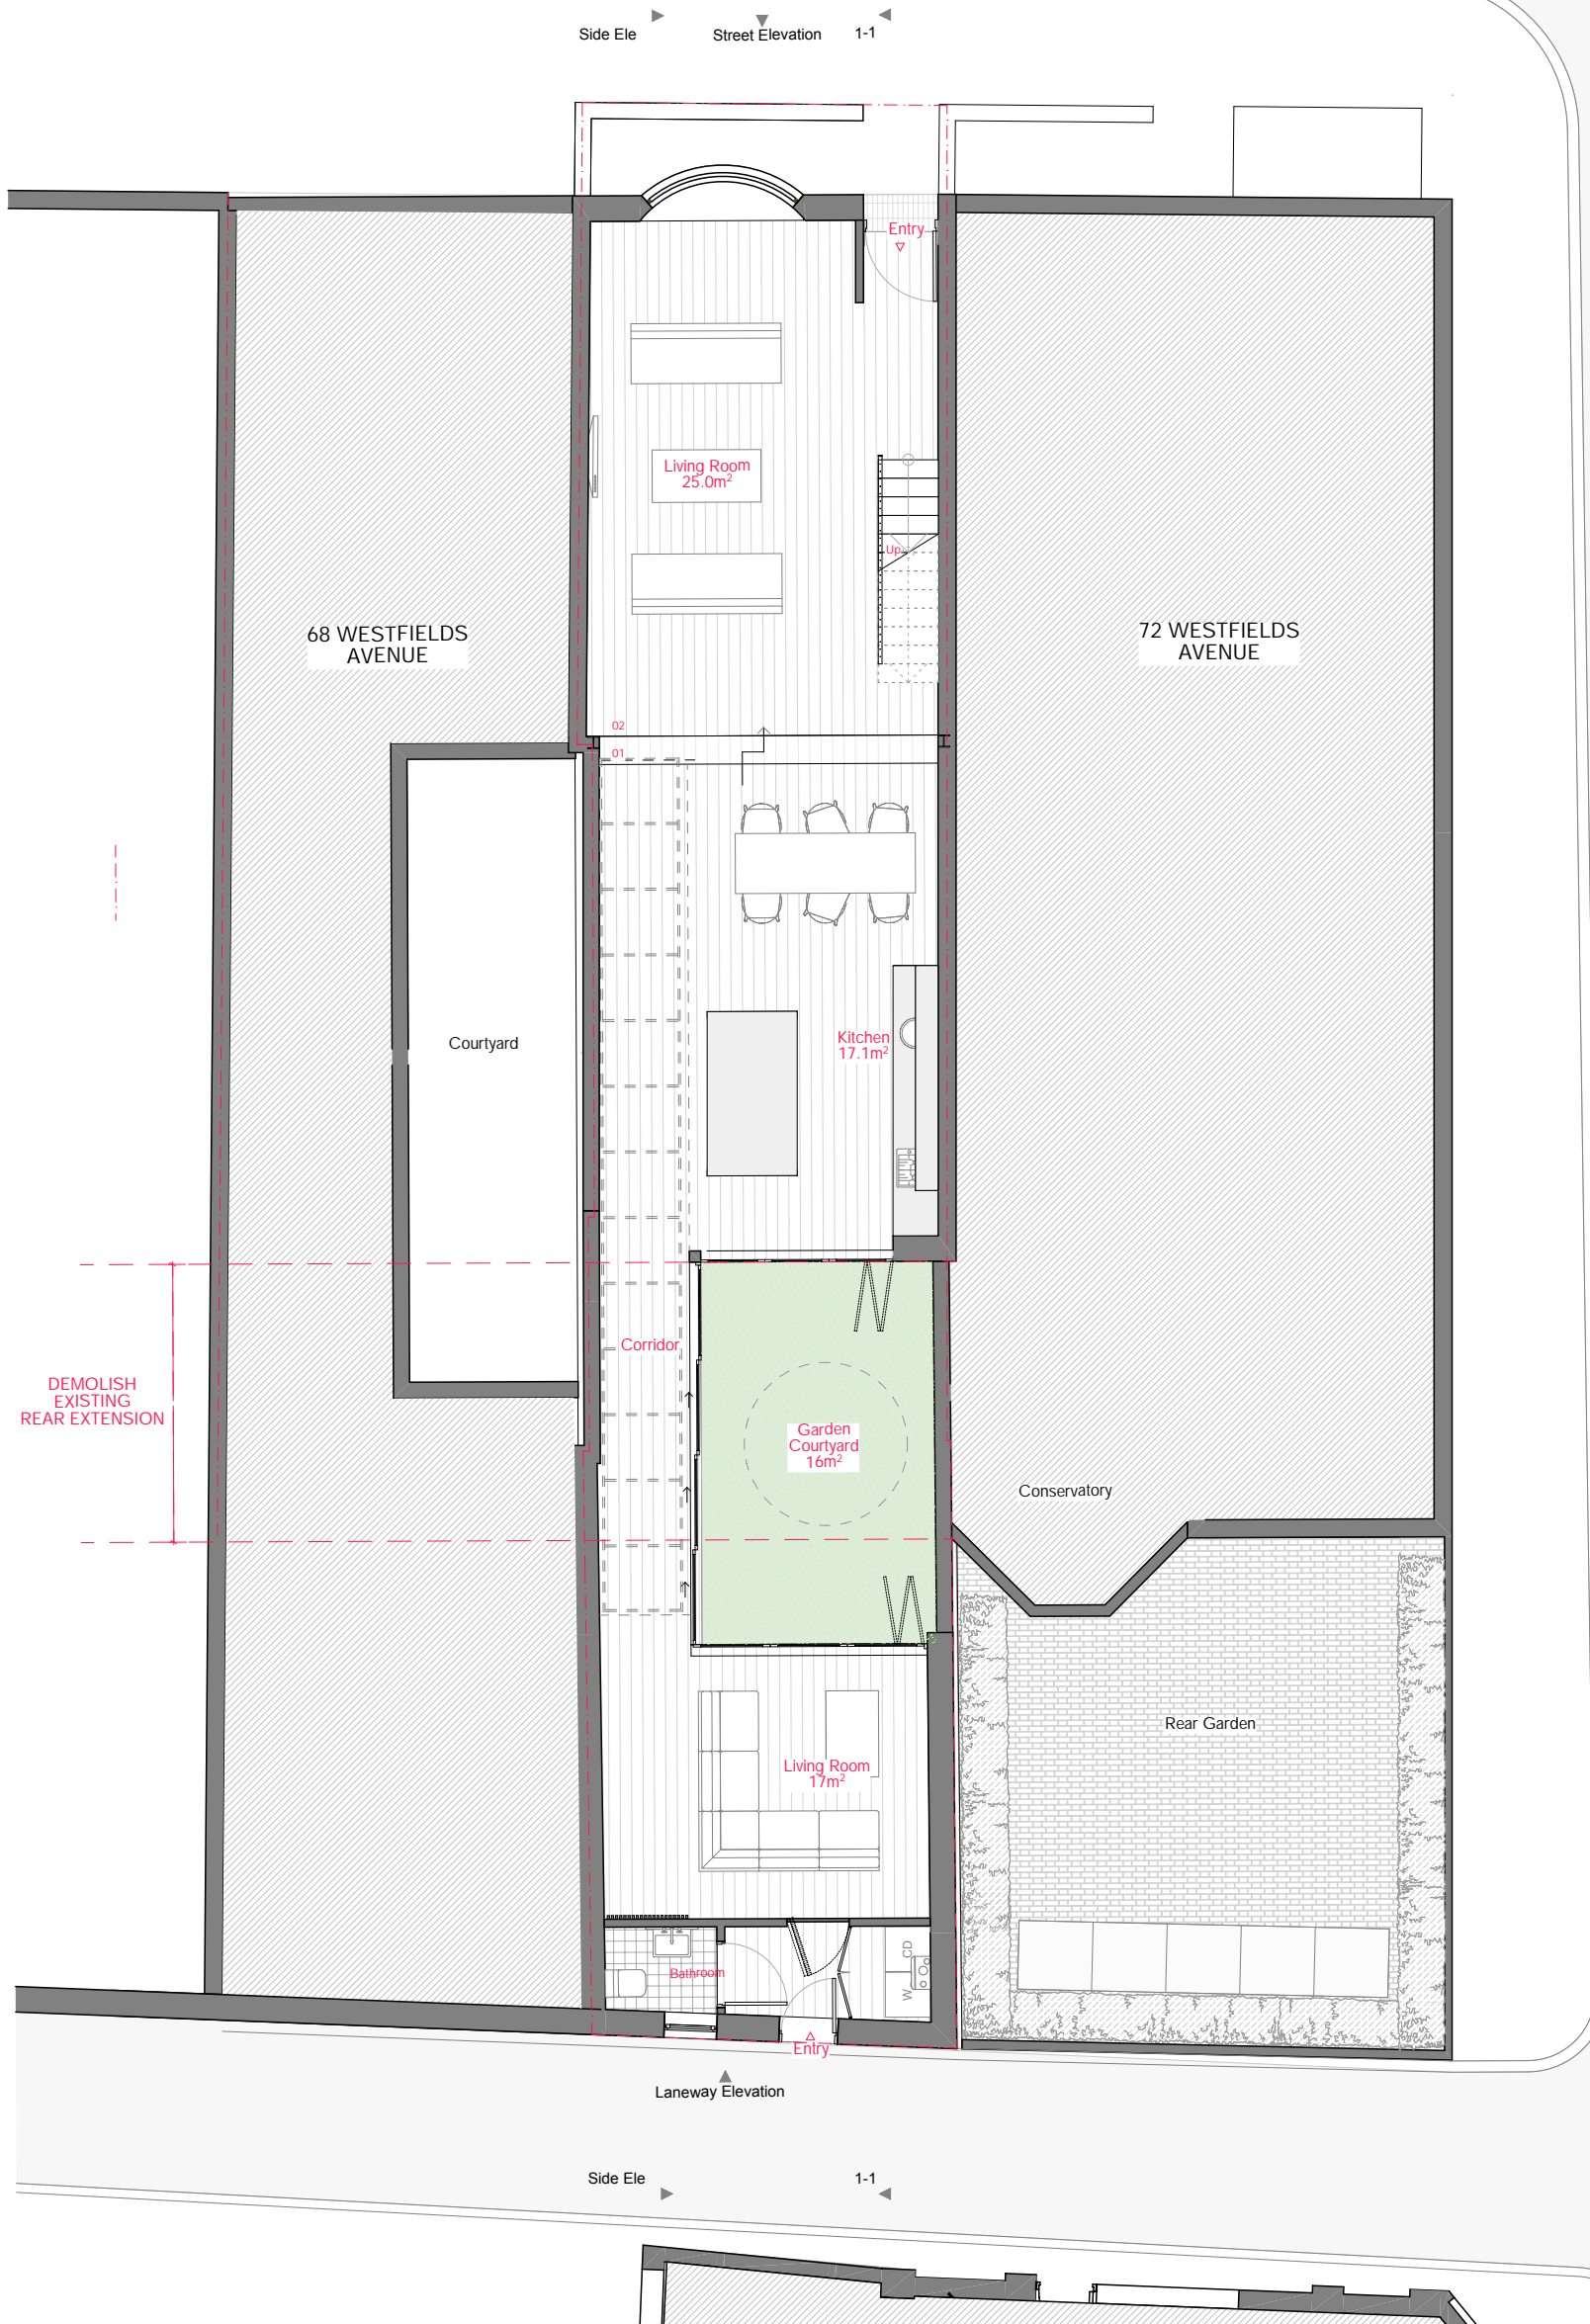

CROSS STREET

A  
-  
Ground Floor Proposed  
1:100

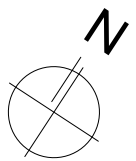

Purpose of Issue <b>Planning Application</b>	Scale <b>1:100@A3</b>  Date <b>December 2020</b>	Project No. <b>20203</b>	Notes Not for construction do not scale from drawings.	Project <b>70 Westfields Avenue :                  Proposed amendments to                  existing house</b>	Client <b>Suneil &amp; Sapna Amin</b>	Architect <b>trevor                  home                  architects</b>  Studio 1 56a Orsman Rd London N1 5QJ  t: 020 7253 0600 e: info@trevorhome.com	Layout Title <b>PLA 06 - Proposed Ground Floor Plan</b>
---	--	-----------------------------	--	--	--	---	--