

Plough Lane Mews Limited

Construction Method Statement

Site address:
Unit 1, Plough Lane, Teddington, TW11 9BN

Rev:
Prepared by: JI
Date: 09/03/2021

Parking arrangements for operatives and construction vehicles working on-site

Vehicle parking will be provided for vehicles on the adjoining private land whenever possible, other site workers will park locally to the site using parking permits if required.

See site layout plan - page 3

Site Entrance

Relevant signage will be put in place to make people aware of the site entrance and pertinent pedestrian/operative signage to suit.

Noise Control

All on-site working, including demolition and deliveries to and from the site, associated with the implementation of this planning permission shall only be carried out between hours dictated by the future planning approval.


Siting of equipment, machinery and surplus materials on the site

Any plant or machinery required for the project will access the site from Plough Lane for working and storage. The site will be secured by the installation of Herras fencing and or site gates.

Following materials arriving on site they shall be moved from their delivery location and stored safely.

Waste materials will be stored for collection with a skip located on the adjoining land at the site entrance.

See site layout plan – page 3

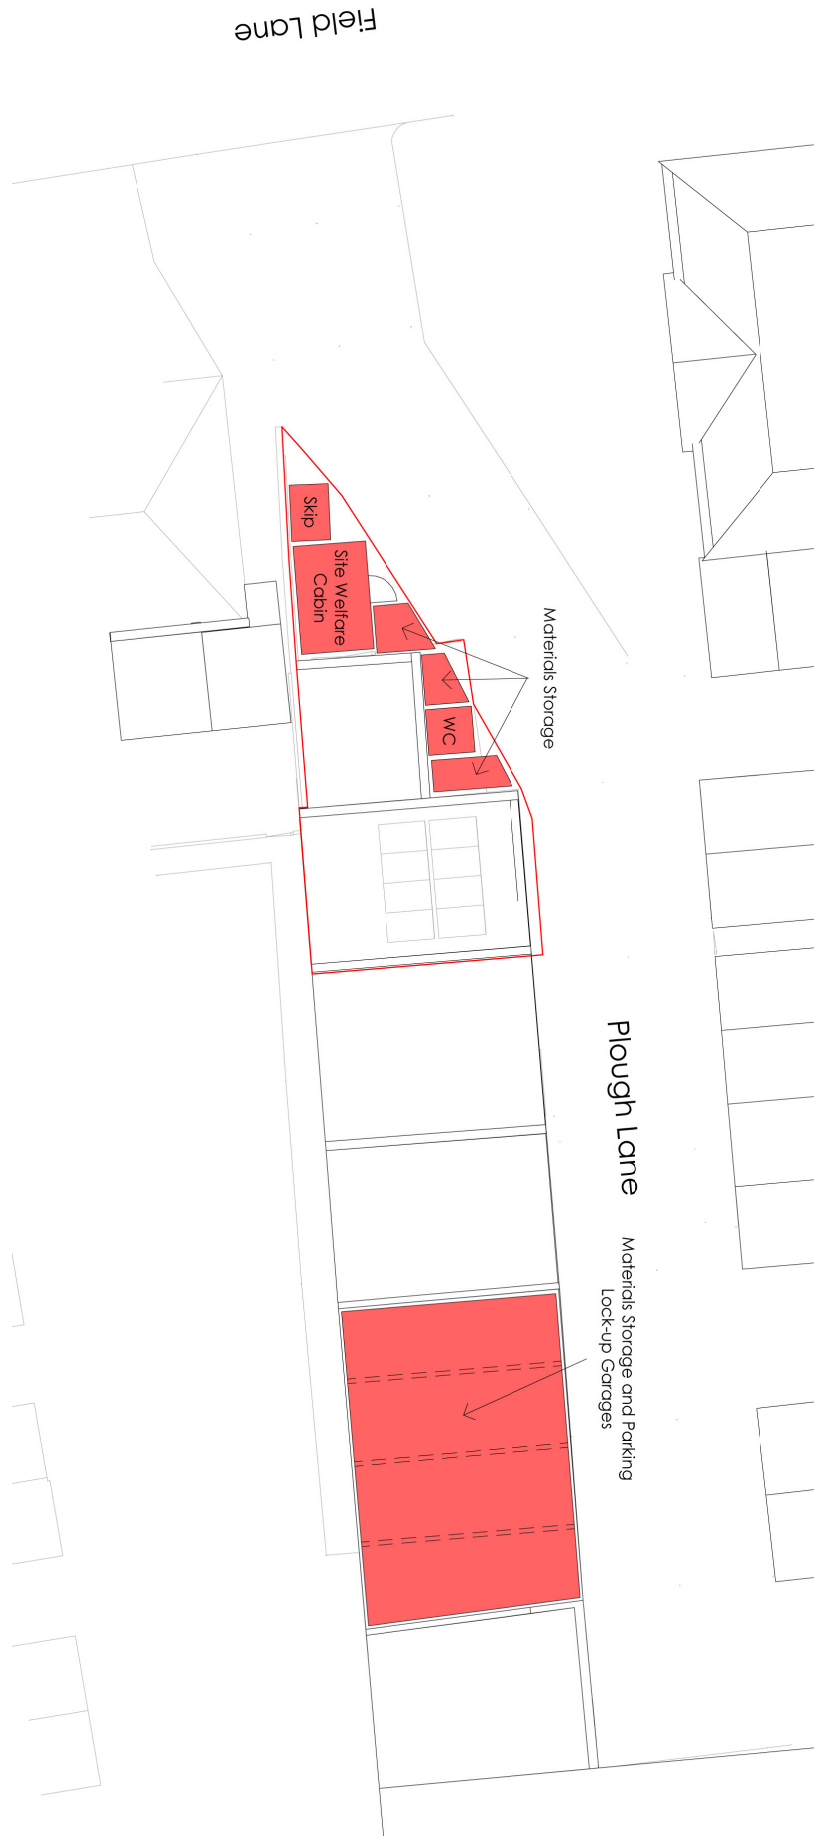

Site layout plan – Not to scale