


14 April 2021
section drawing
proposed state
fence with net
and poles

pole
about 2 cm
thick
round

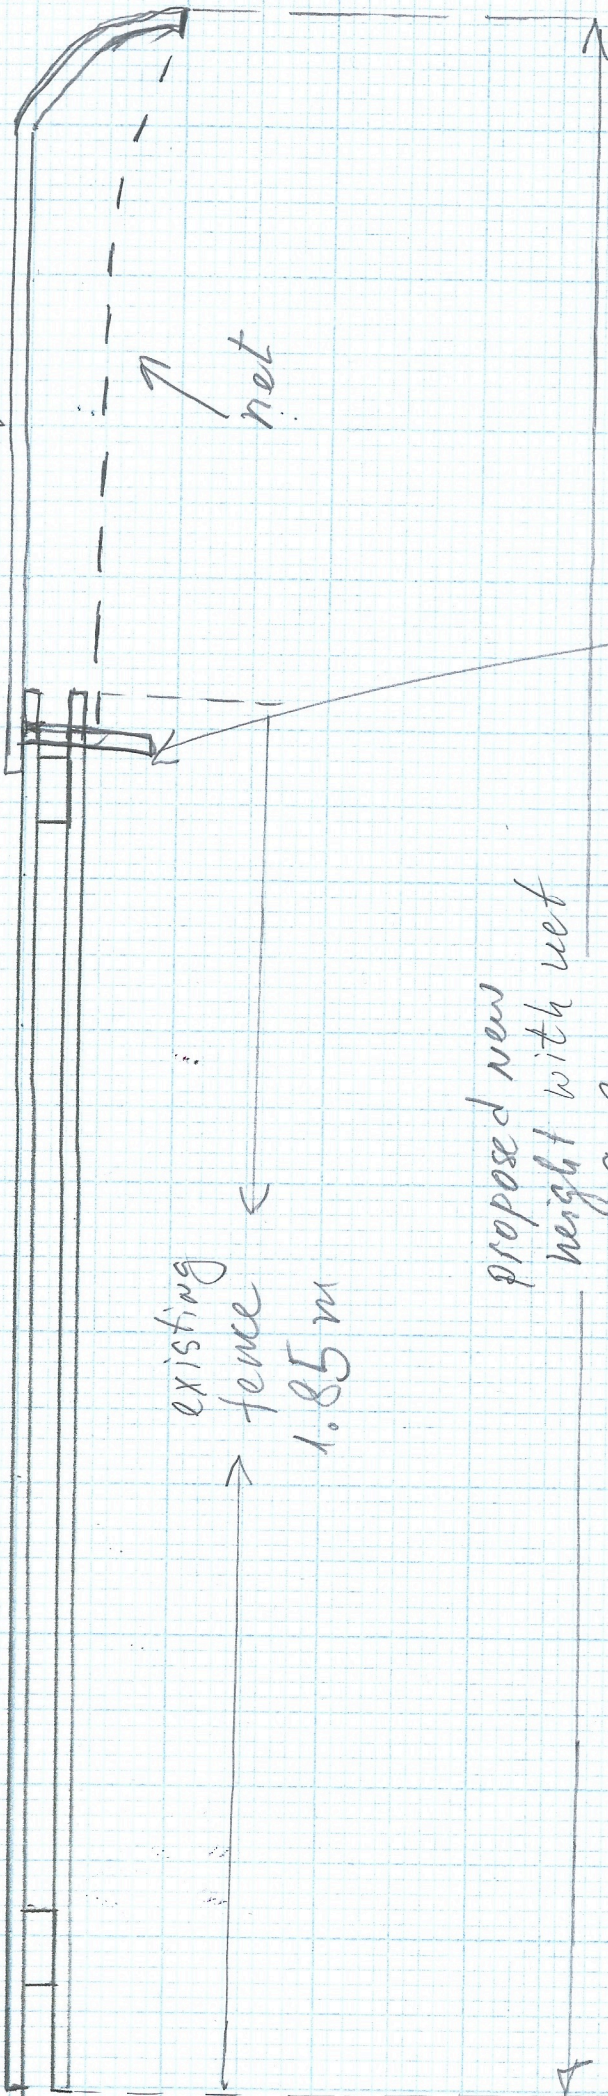

holds the
pole to the
fence.
facing my
side of the
garden

existing
fence
1.85 m

proposed new
height with net
2.8 m