


0 500 1M 2M


Side infill extension at 17

1:50

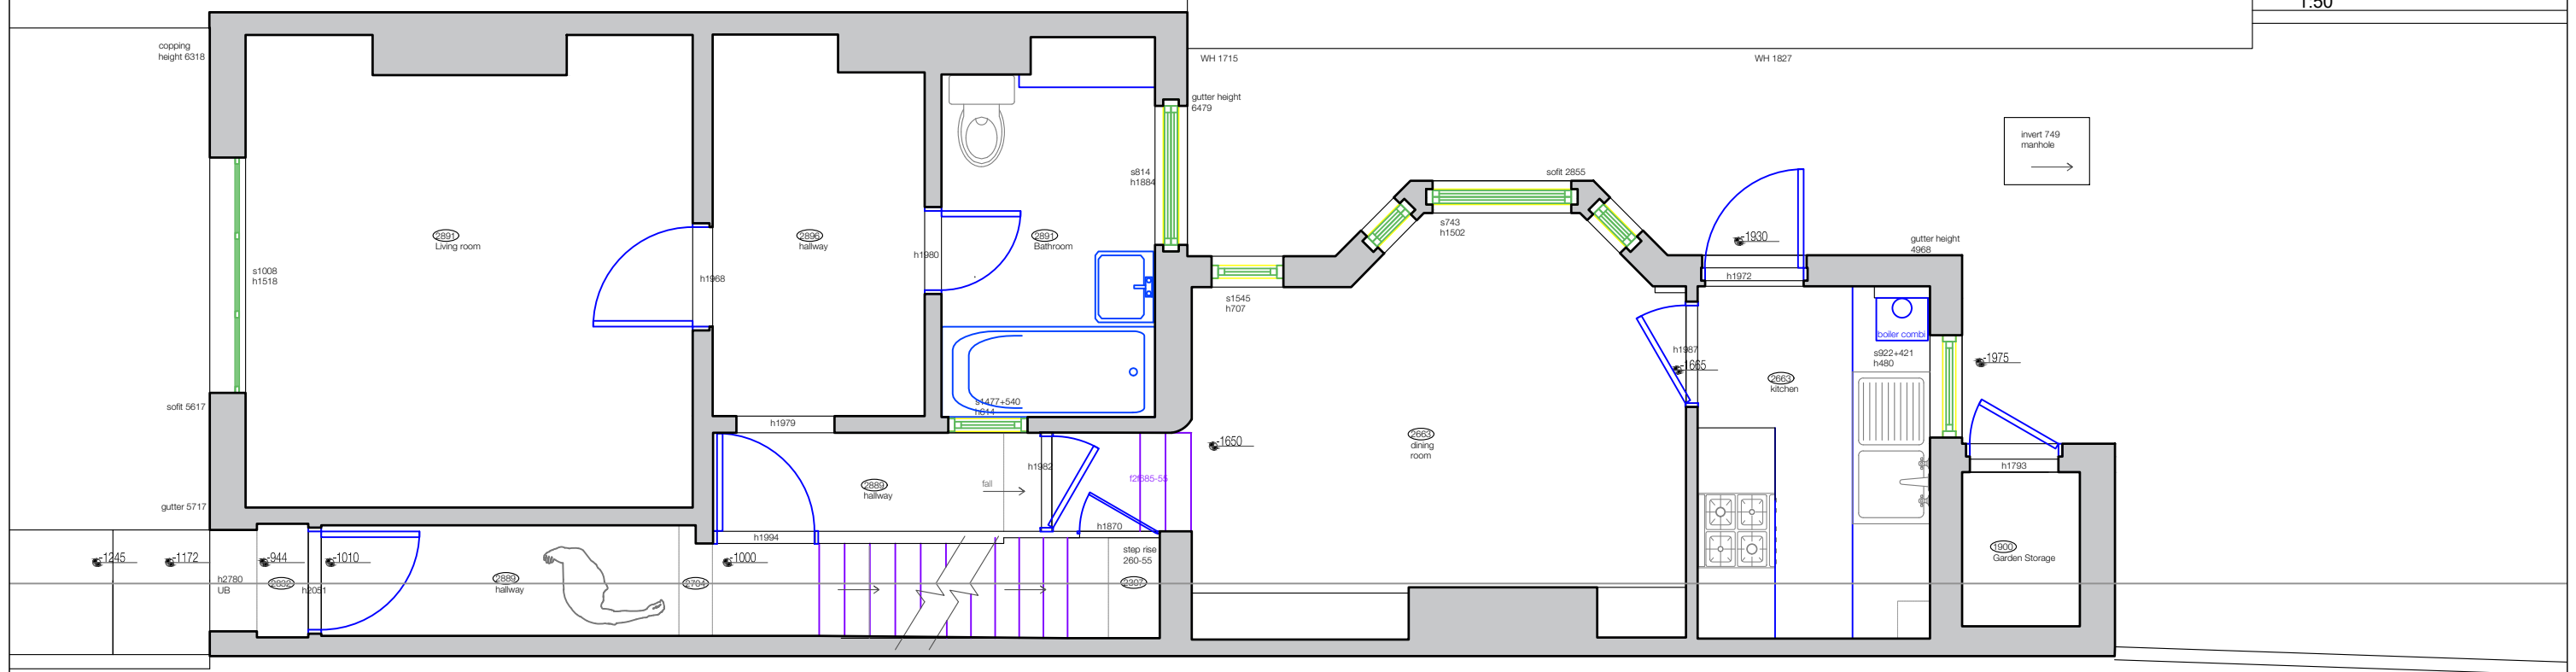

0 1M 2M 4M

1:100

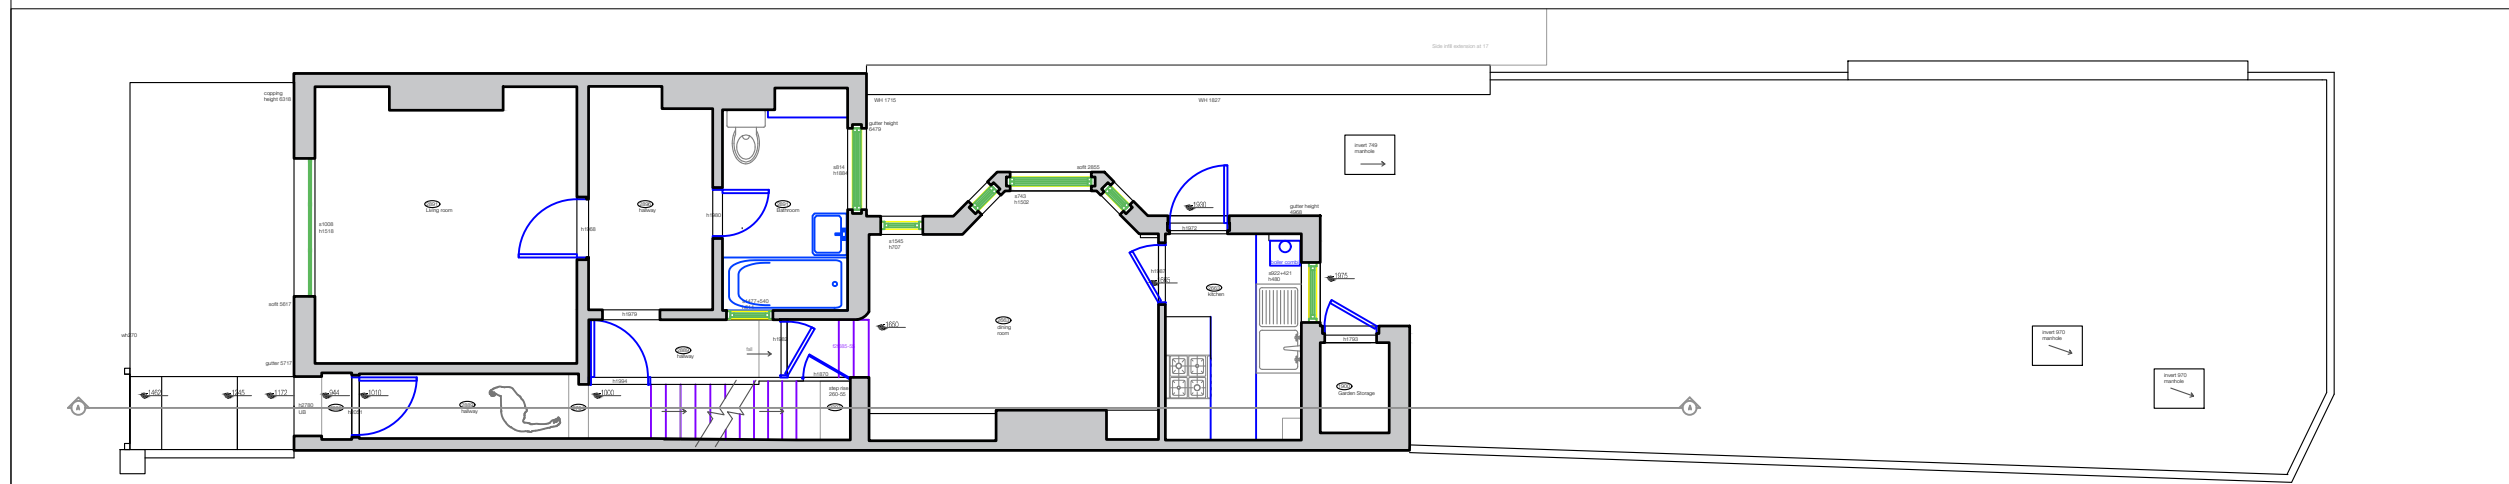

FELIXDB

12 Chichester Road
 London NW6 5QN
 t. 07966264656
 felix@felixdb.co.uk

drawing no.	FDB-19WH-A02 -4
title:	EXISTING GROUND FLOOR
project:	19 WHITE HART LANE SW130PX
date:	14/04/2021 13:27:59
revision no.	4
drawn by:	F.P
scale:	1:50@A3

dimensions to be checked on site before construction