


Scale Bar.

PLANNING ISSUE P1

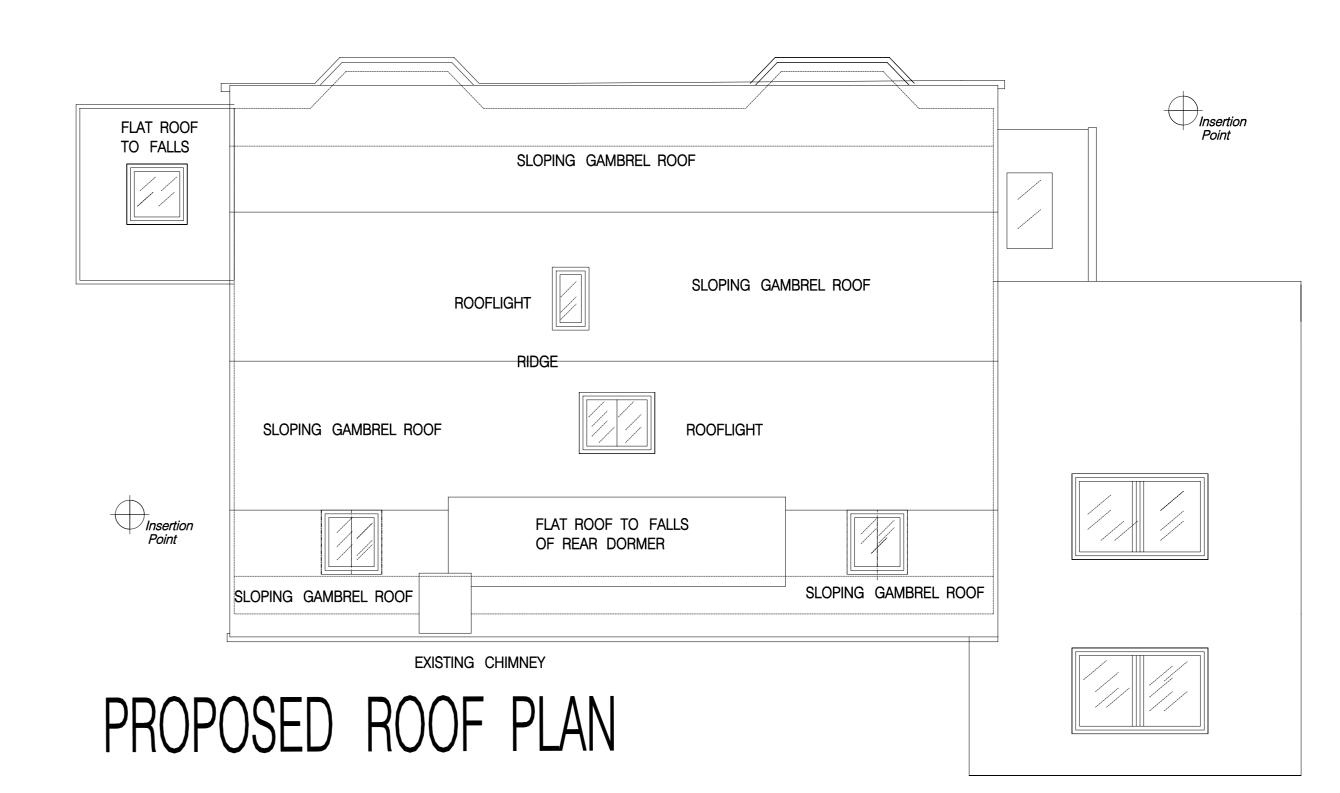

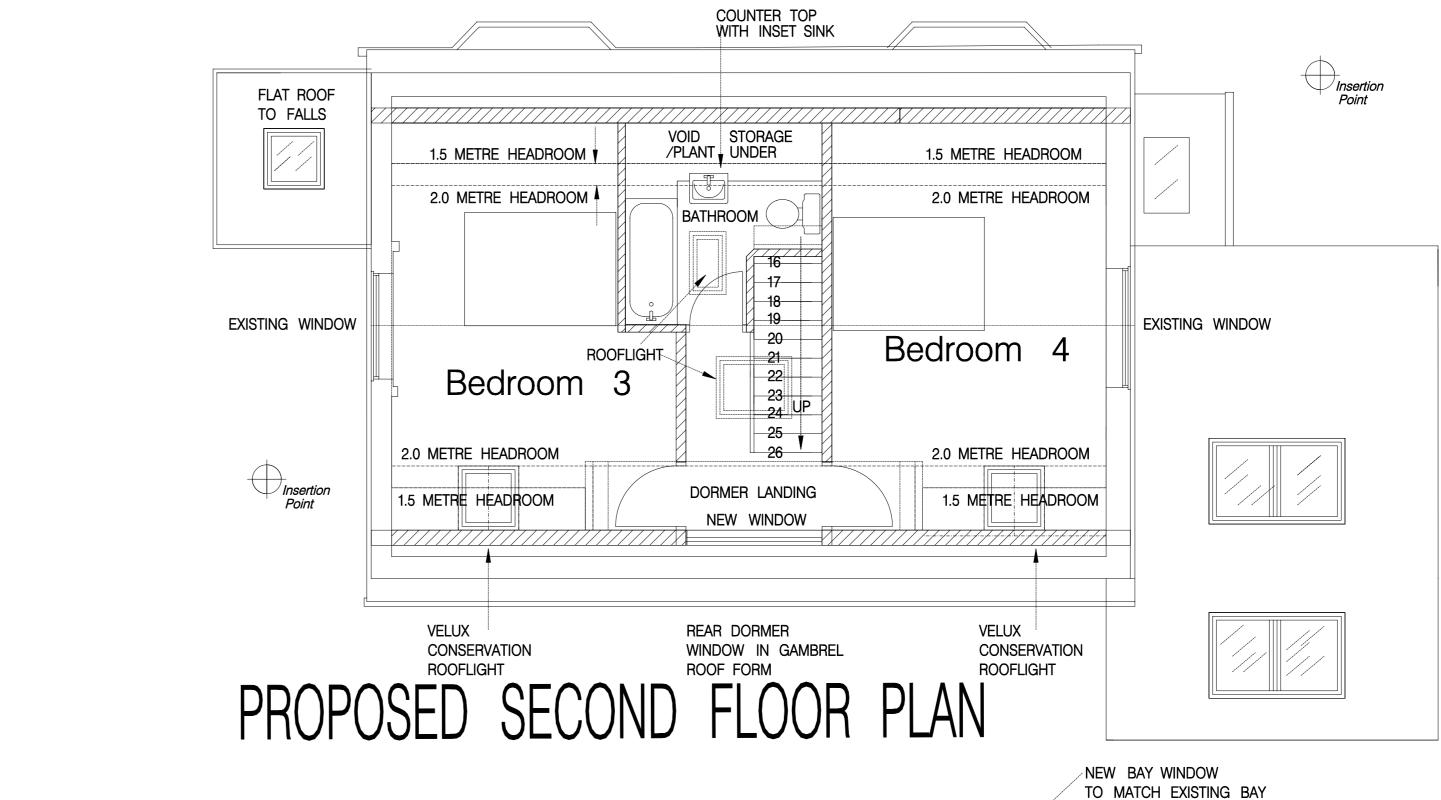

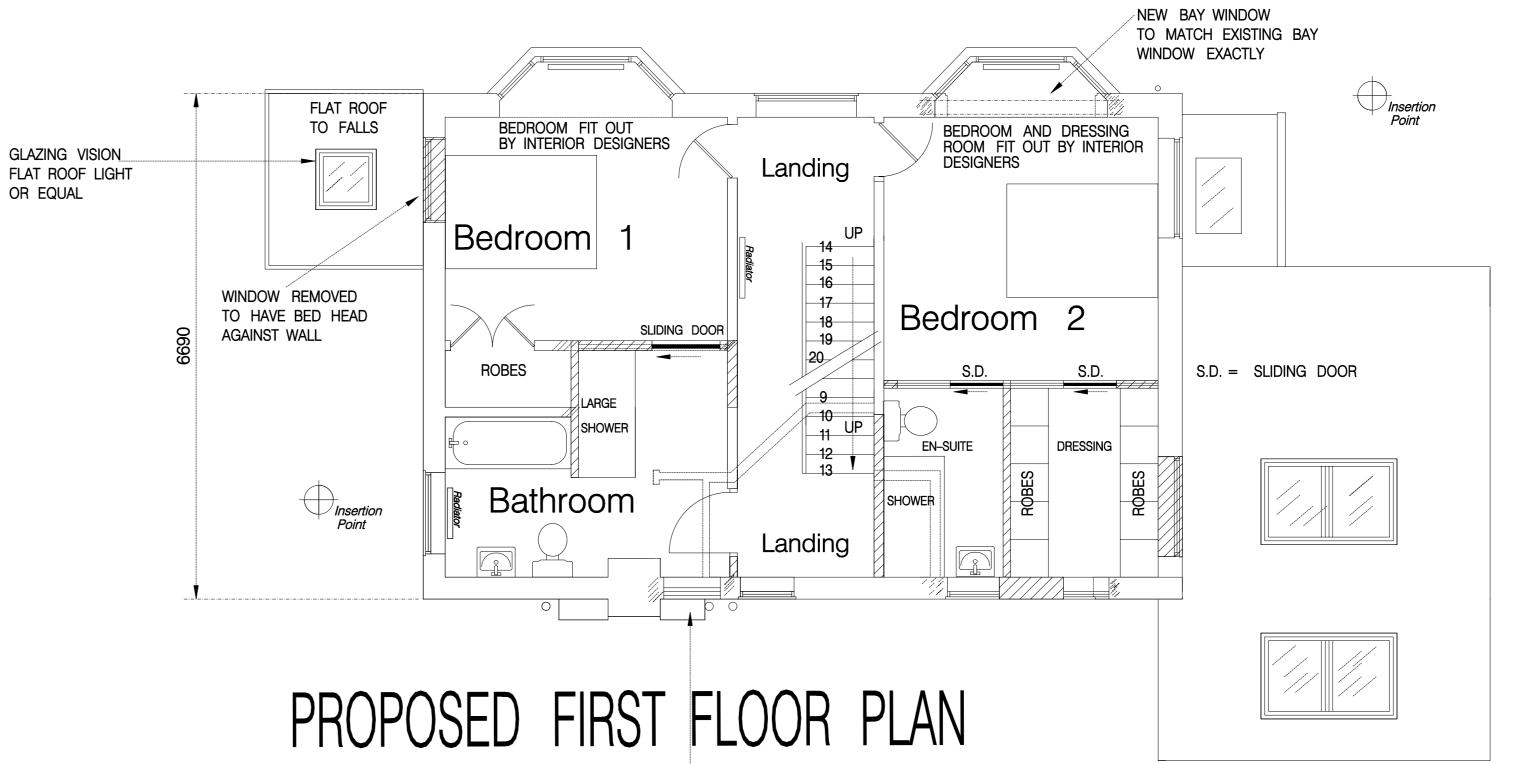

TO BATHROOM

ordering for avoidance of doubt; check on site.

Copyright 2021 Visionary Architects Ltd

DESIGN PRIOR TO ORDERING COMPONENTS!

= WALLS OVER BEAM UNDER

13. THE BUILDING CONTRACTOR IS THE PRINCIPAL DESIGNER FOR THE PURPOSES OF THE

CDM REGULATIONS 2015 AND IS RESPONSIBLE FOR HEALTH AND SAFETY.

copyright designs and patent acts as intellectual property.

PROPOSED PLANS RIBA STAGE D

PROPOSED ALTERATIONS AND EXTENSION AT 2A COLE PARK ROAD TWICKENHAM TW1 1HW

DRWG NO=2A-04- REV D DATE APRIL 2021 SCALE ON DRAWING [1.50 @A0 SIZE]

Chartered Architects and Project Managers www.visionaryarchitects.com; info@visionaryarchitects.com Tel 07710 521 356.

Visionary Architects Ltd. 12. MEASURE, CHECK, THEN MEASURE AGAIN FOR THE AVOIDANCE OF DOUBT IN FABRICATION This drawing must not be either loaned, copied or otherwise reproduced in whole or in part or used for any purpose without the prior written permission of Visionary Architects Ltd.

This drawing is confidential information and the copyright is owned by

Do not scale. Confirm all levels and dimensions on site before fabrication or

Copyright exists in the drawing and the design and is asserted under the