



EXISTING EAST - WEST SECTION
Datum: 5.00m.

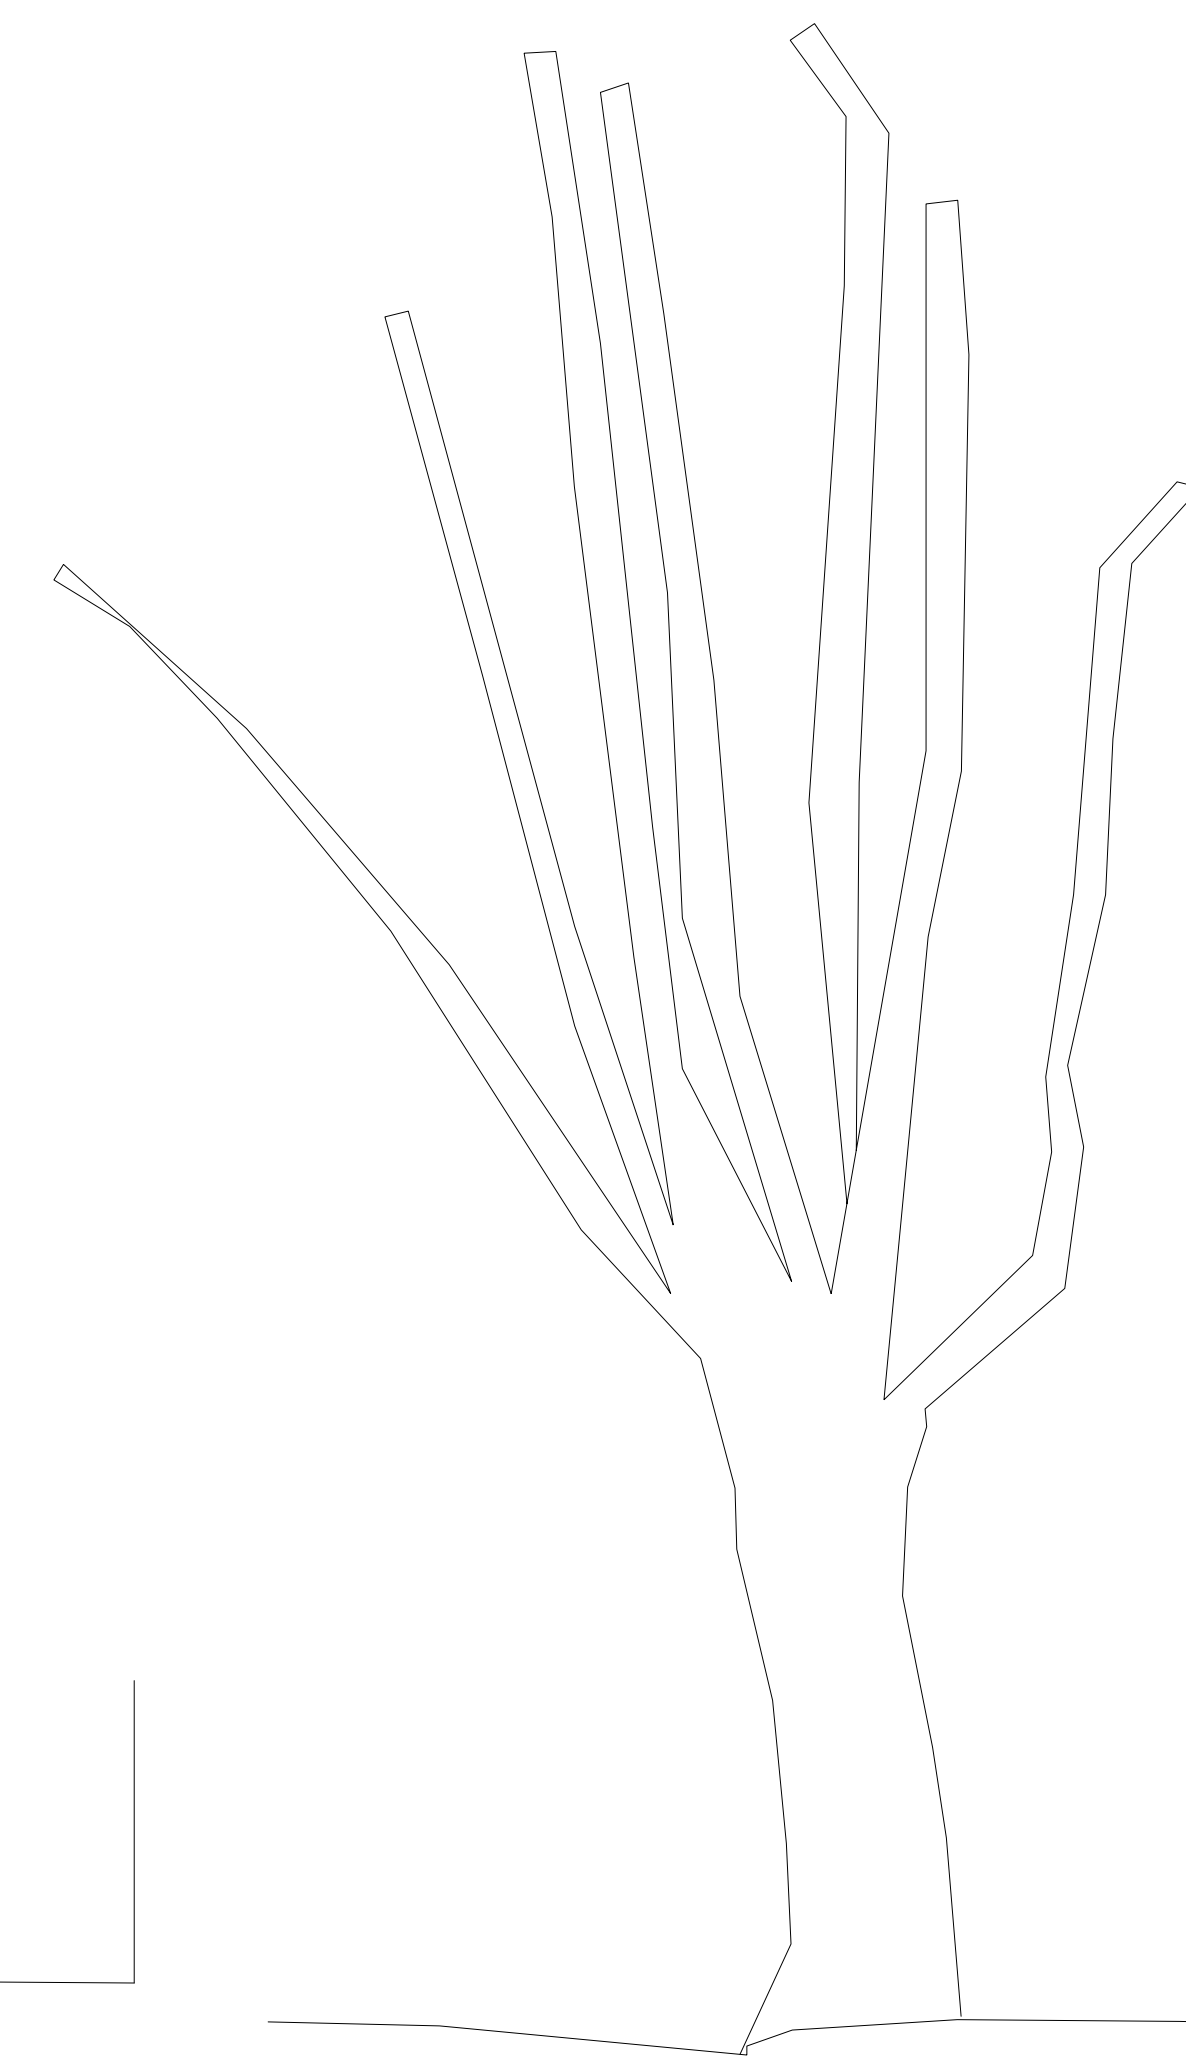

Datum: 5.00m.

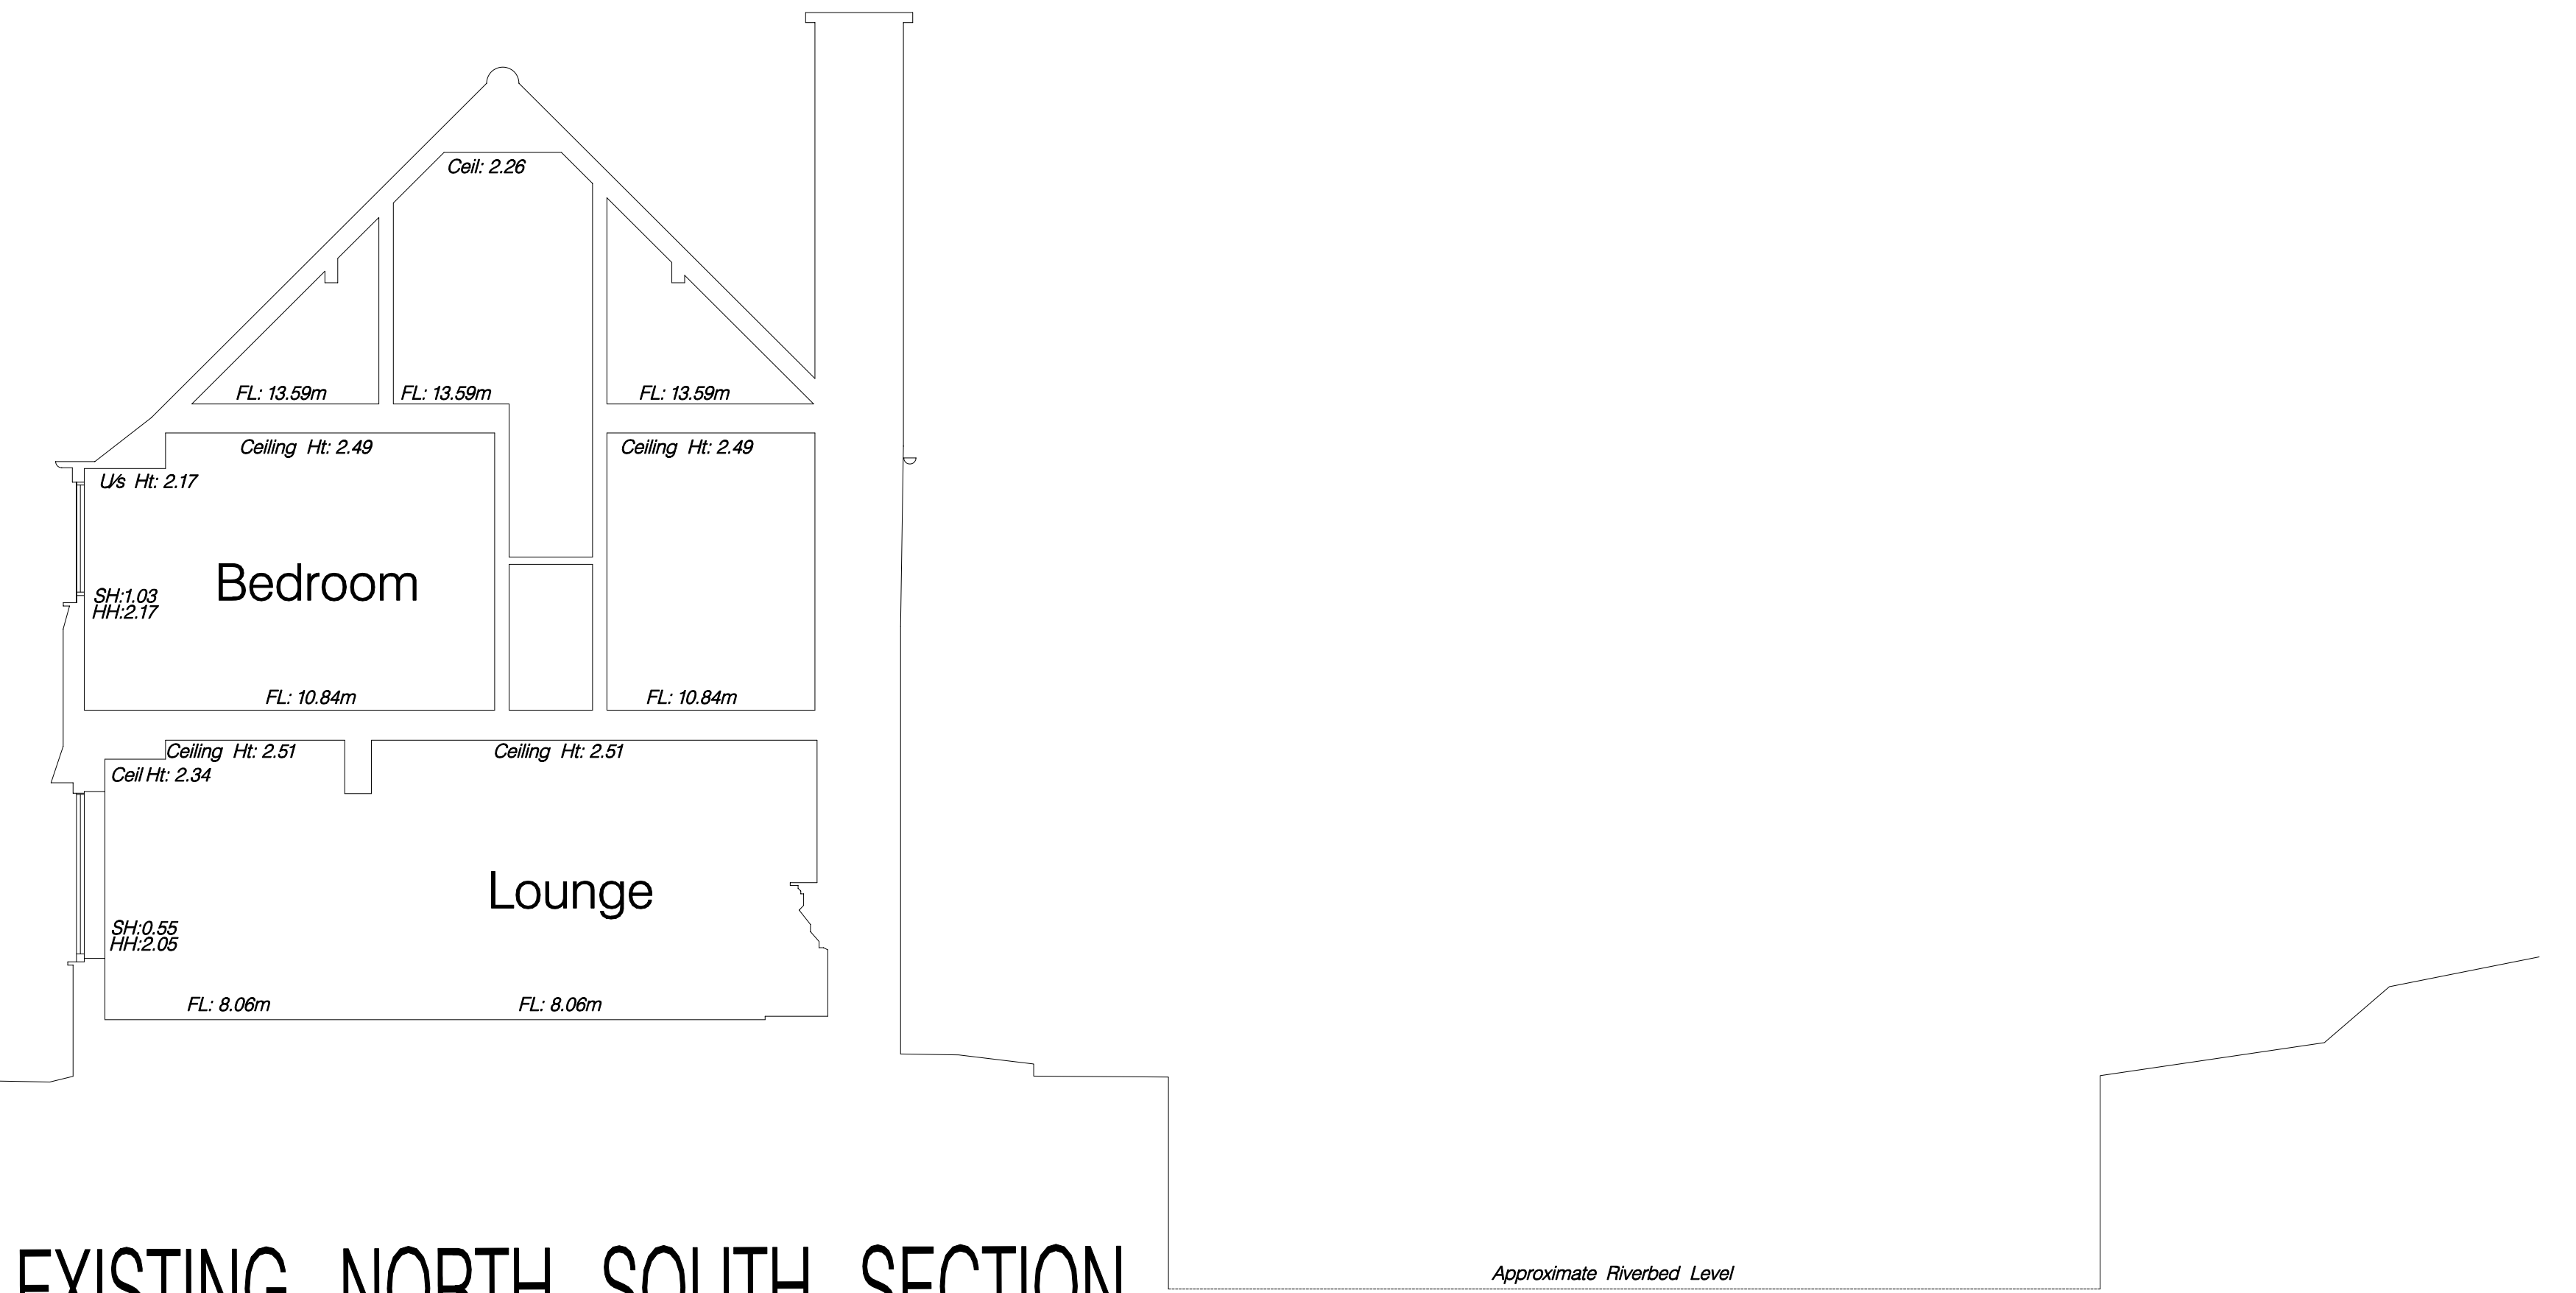

EXISTING NORTH SOUTH SECTION
Approximate Riverbed Level



EXISTING EAST ELEVATION
Datum: 5.00m.




EXISTING WEST ELEVATION
Datum: 5.00m.

EXISTING

EXISTING
ELEVATIONS
& SECTIONS

RIBA STAGE D

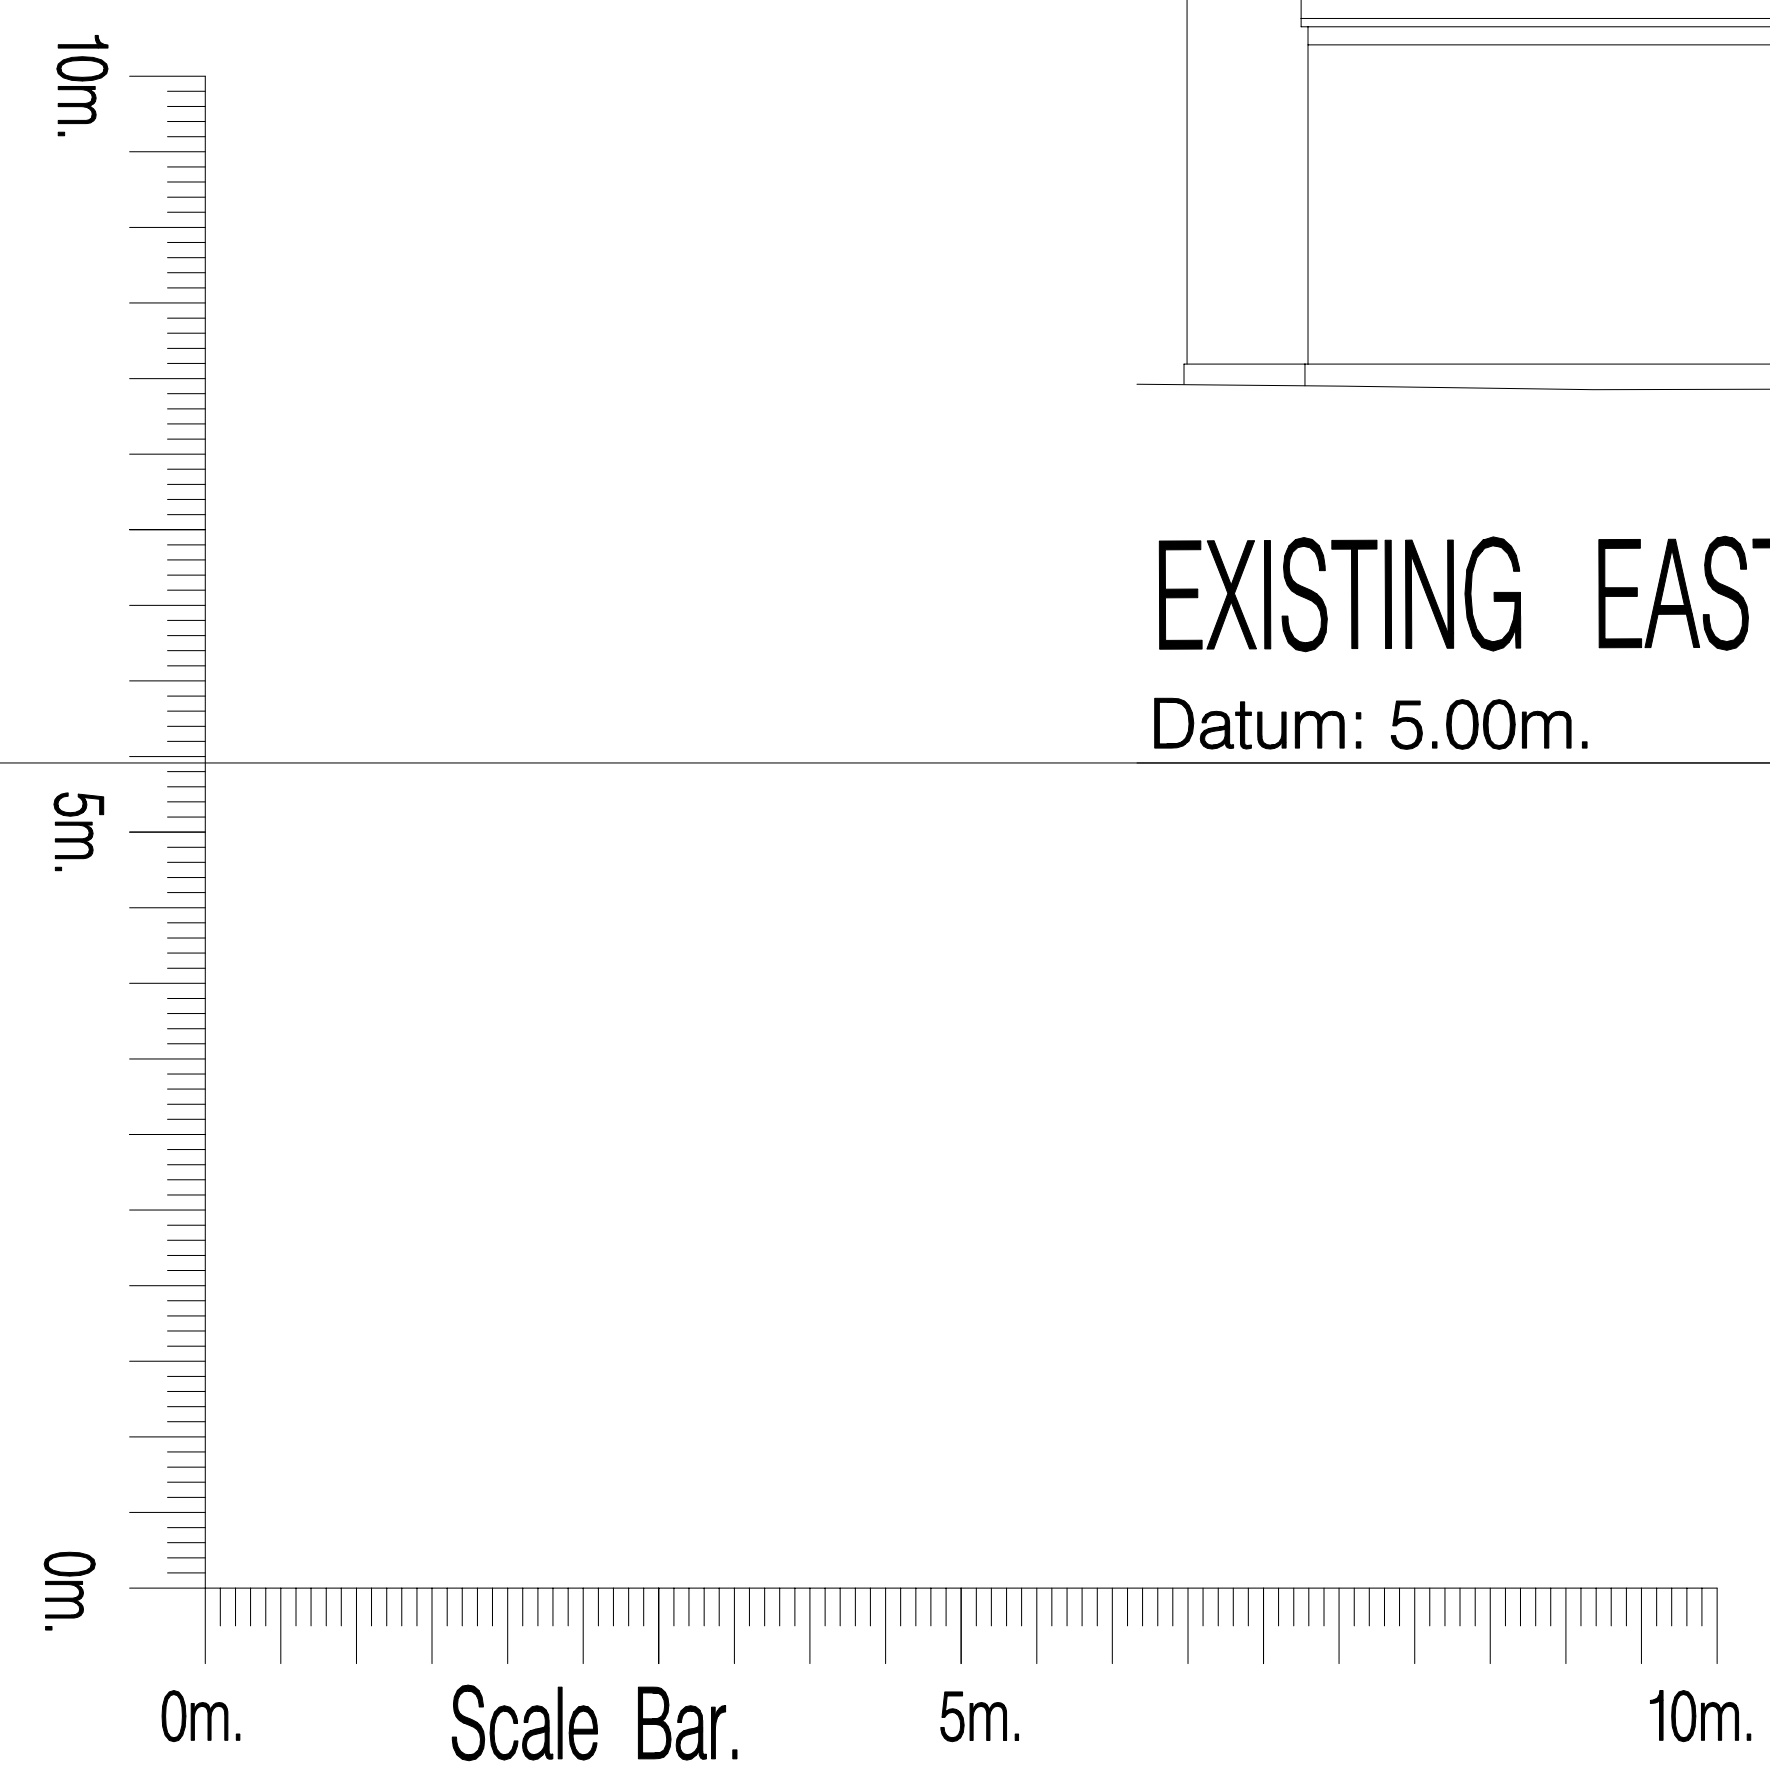

PRELIMINARY STATUS
PLANNING ISSUE P1

Do not scale. Confirm all levels and dimensions on site before fabrication or ordering for avoidance of doubt; check on site.
Copyright exists in the drawing and the design and is asserted under the copyright designs and patent acts as intellectual property.
Copyright 2021 Visionary Architects Ltd
This drawing is confidential information and the copyright is owned by Visionary Architects Ltd.
This drawing must not be either loaned, copied or otherwise reproduced in whole or in part or used for any purpose without the prior written permission of Visionary Architects Ltd.

PROPOSED ALTERATIONS AND EXTENSION AT 2A COLE PARK ROAD TWICKENHAM TW1 1HW	DRWG NO= 2A-03 DATE FEBRUARY 2021 SCALE ON DRAWING [1.50 @A0 SIZE]
Chartered Architects and Project Managers www.visionaryarchitects.com; info@visionaryarchitects.com Tel 07710 521 356.	
