


Antenna Aperture ID	Proposed 4G/5G Bearing	Operator: Shared/EE/H3G
A1	50°	H3G
A2	50°	H3G
B1	170°	H3G
B2	170°	H3G
C1	290°	H3G
C2	290°	H3G

NOTES:
1. ALL DIMENSIONS IN MM UNLESS OTHERWISE NOTED.

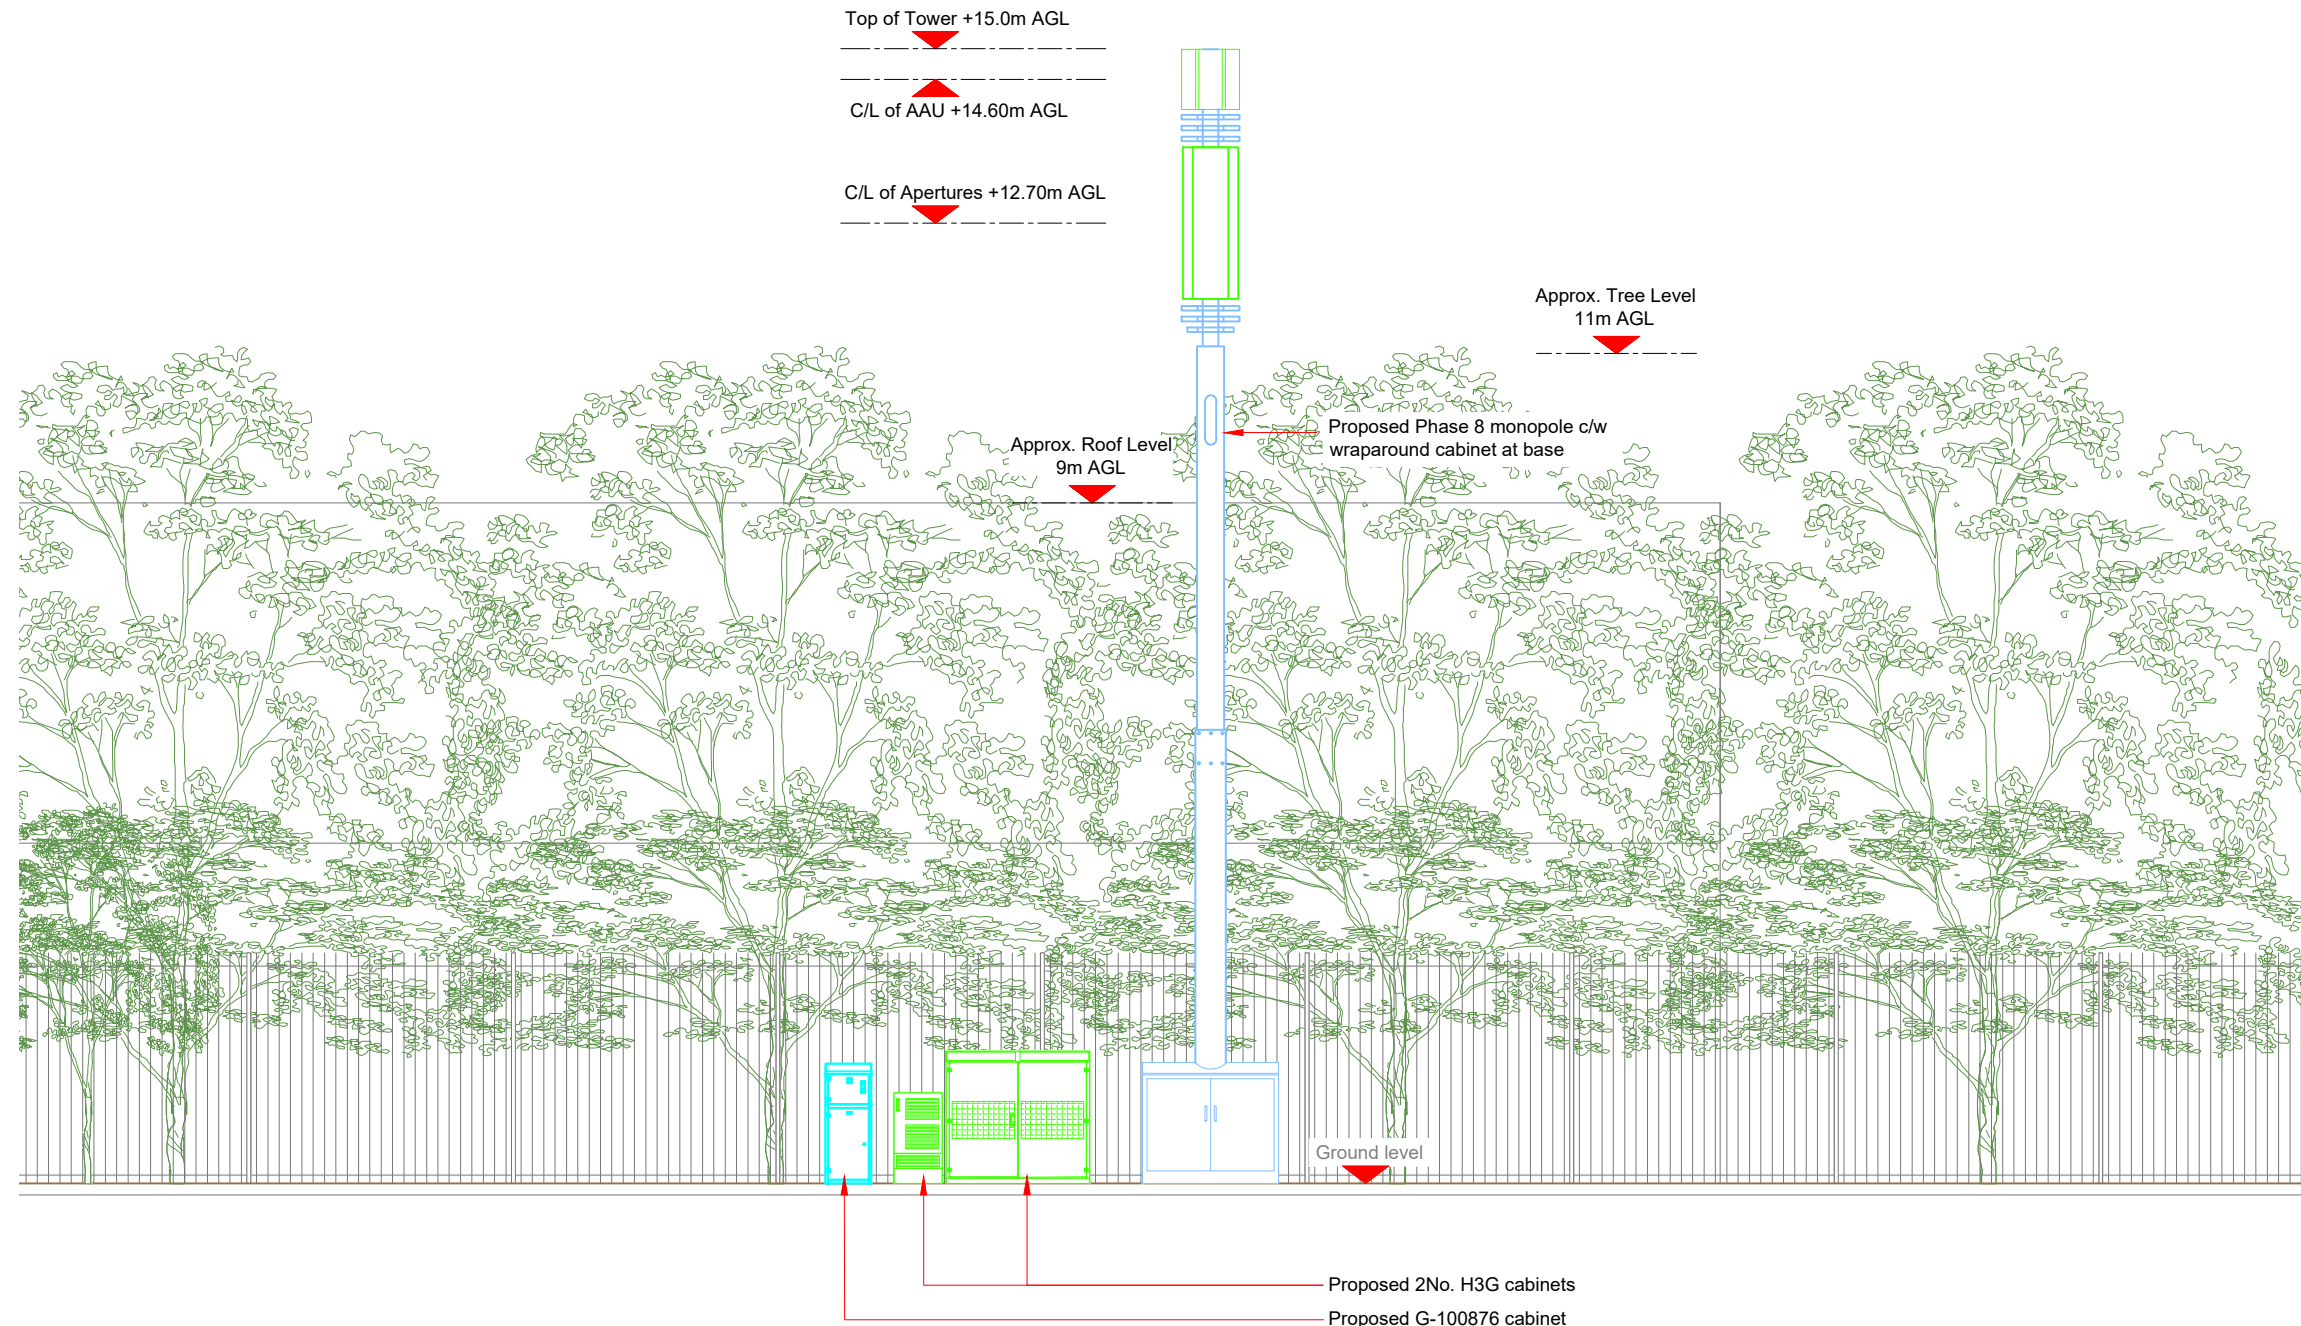

Master: M002	MBNL / EE / H3G	Project: H3G 5G UNILATERAL	Purpose of Issue: Planning	Issue: B
Date: 04/08/2020	Drawn: CDN	Revision / Upgrade Description: Pole Height reduced to 15m		
Checked: DH	Approved: SD			
Master: M001	MBNL / EE / H3G	Project: H3G 5G UNILATERAL	Purpose of Issue: Planning	Issue: A
Date: 19/06/2020	Drawn: CDN	Revision / Upgrade Description: First Issue - Site nomination dated: TBC		
Checked: DH	Approved: SD			



Hutchison 3G UK Limited
Star House, 20 Grenfell Road
Maidenhead, SL6 1EH
Tel: 01628 765 000
Fax: 01628 765 001

H3G Base Station Information line:
0845 6043000
Available 8am-8pm Monday to Friday

Design Consultant & Principal Contractor:
WHP Telecoms
Unit 1 Maple Park,
Low Fields Avenue, Leeds
LS12 6HH
Tel: 01133023550
e-mail: info@whptelecoms.com

Site Name: **HAMPTON ROAD**

Site ID: **RUT12287**

Address:
**HAMPTON ROAD,
THE BEVEREE,
LONDON,
TW11 0EN**

Title: **260 PROPOSED H3G ELEVATION**


Project: **H3G 5G UNILATERAL**

Purpose of Issue: **PLANNING**

EE Cell ID: N/A	MBNL Cell ID: N/A	3UK Cell ID: N/A
---------------------------	-----------------------------	----------------------------

Master Drawing No: **RUT12287_M002** Issue: **B**

PROPOSED H3G ELEVATION

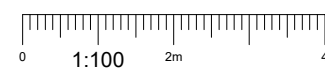

100mm
50mm
10mm