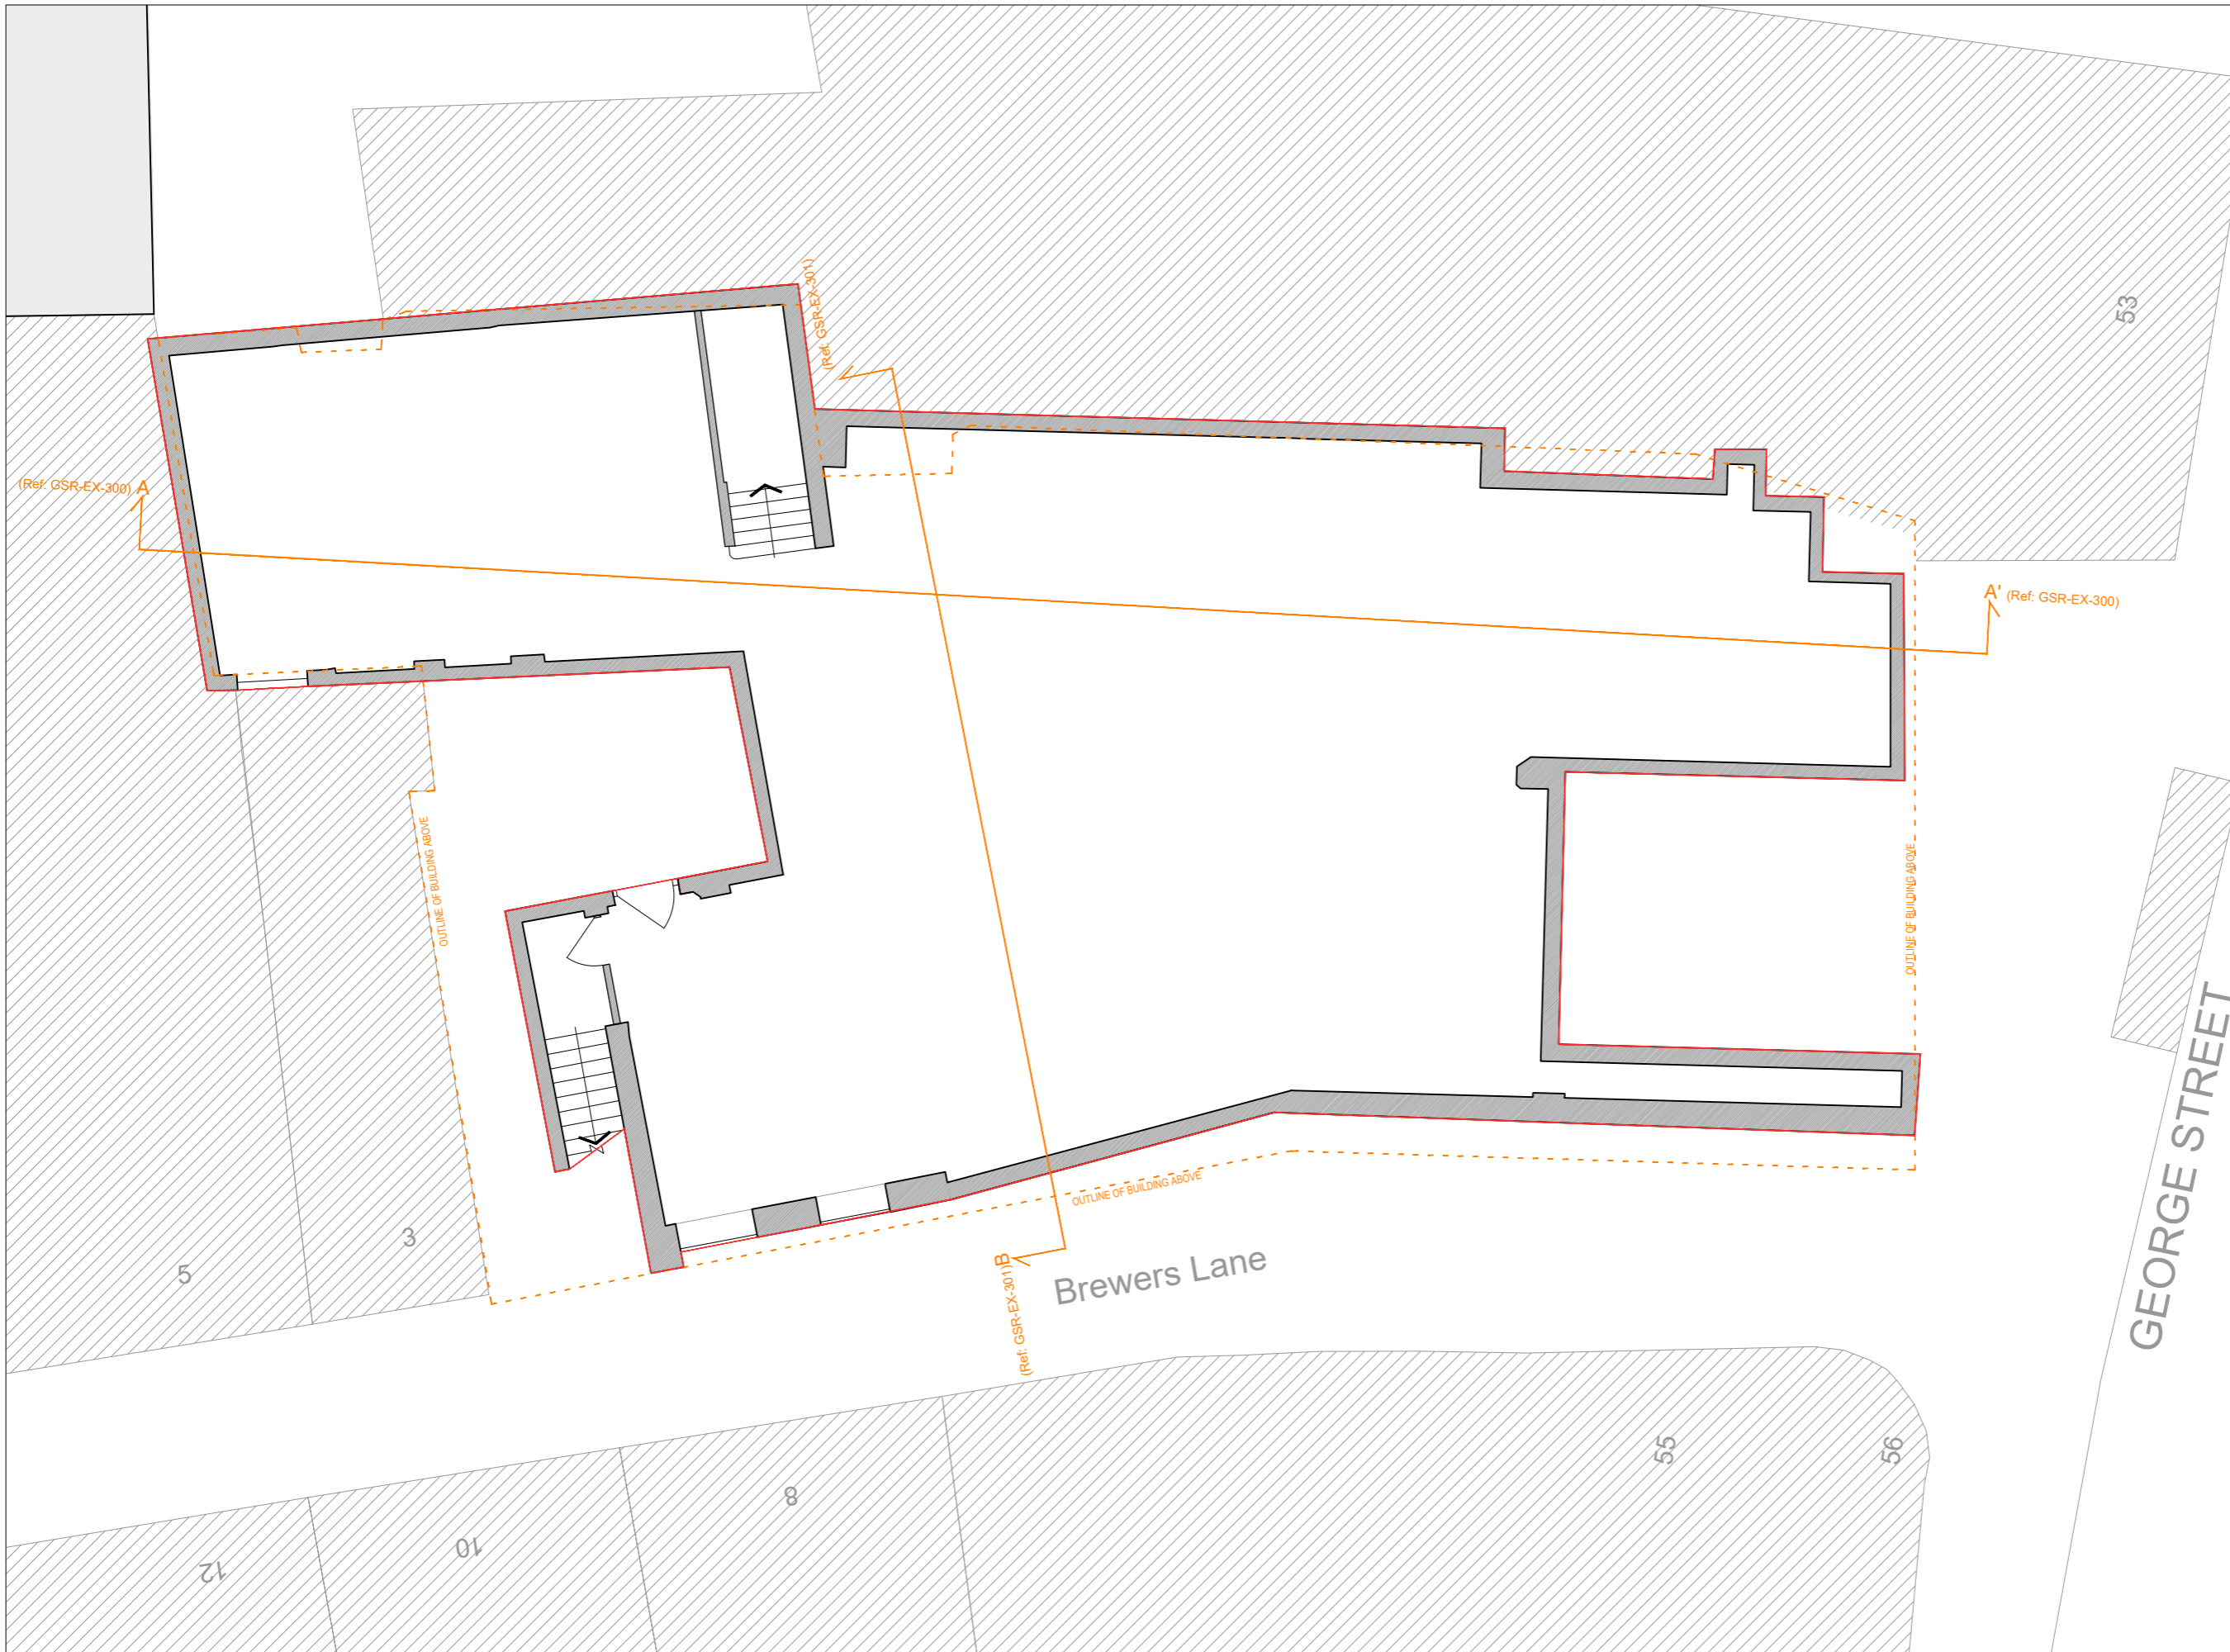


NOTES
 Drawings for sketch purposes only
 and not for construction.



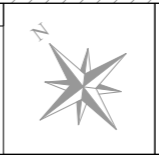

Ground floor
 7 Progress Business Centre
 Whittle Parkway
 Burnham SL1 6DQ
 England
 usl@uslarchitects.co.uk

Job No.	20/GSR
Date	21/04/2021

Job
GEORGE STREET RICHMOND
 53-54 GEORGE STREET,
 RICHMOND, SURREY
 TW9 1HJ

Drawing
 EXISTING BASEMENT WITH
 OUTLINE OF BUILDING ABOVE

Drawing No.		Revision	
GSR/EX/100			
Dm	Chk		
CDG	BK		



0m 1m 2m 3m 4m 5m 6m 7m 8m 9m 10m
 PAPER SIZE: A3 SCALE 1:100

This drawing is copyright
 USL Architects.